


DATE	
BY	
SURVEYED	
PLOTTED	
NOTE BOOK	
AREAS CHECKED	

DATE	
BY	
ORIGINAL SURVEY	
PLOTTED	
NOTE BOOK	
AREAS CHECKED	

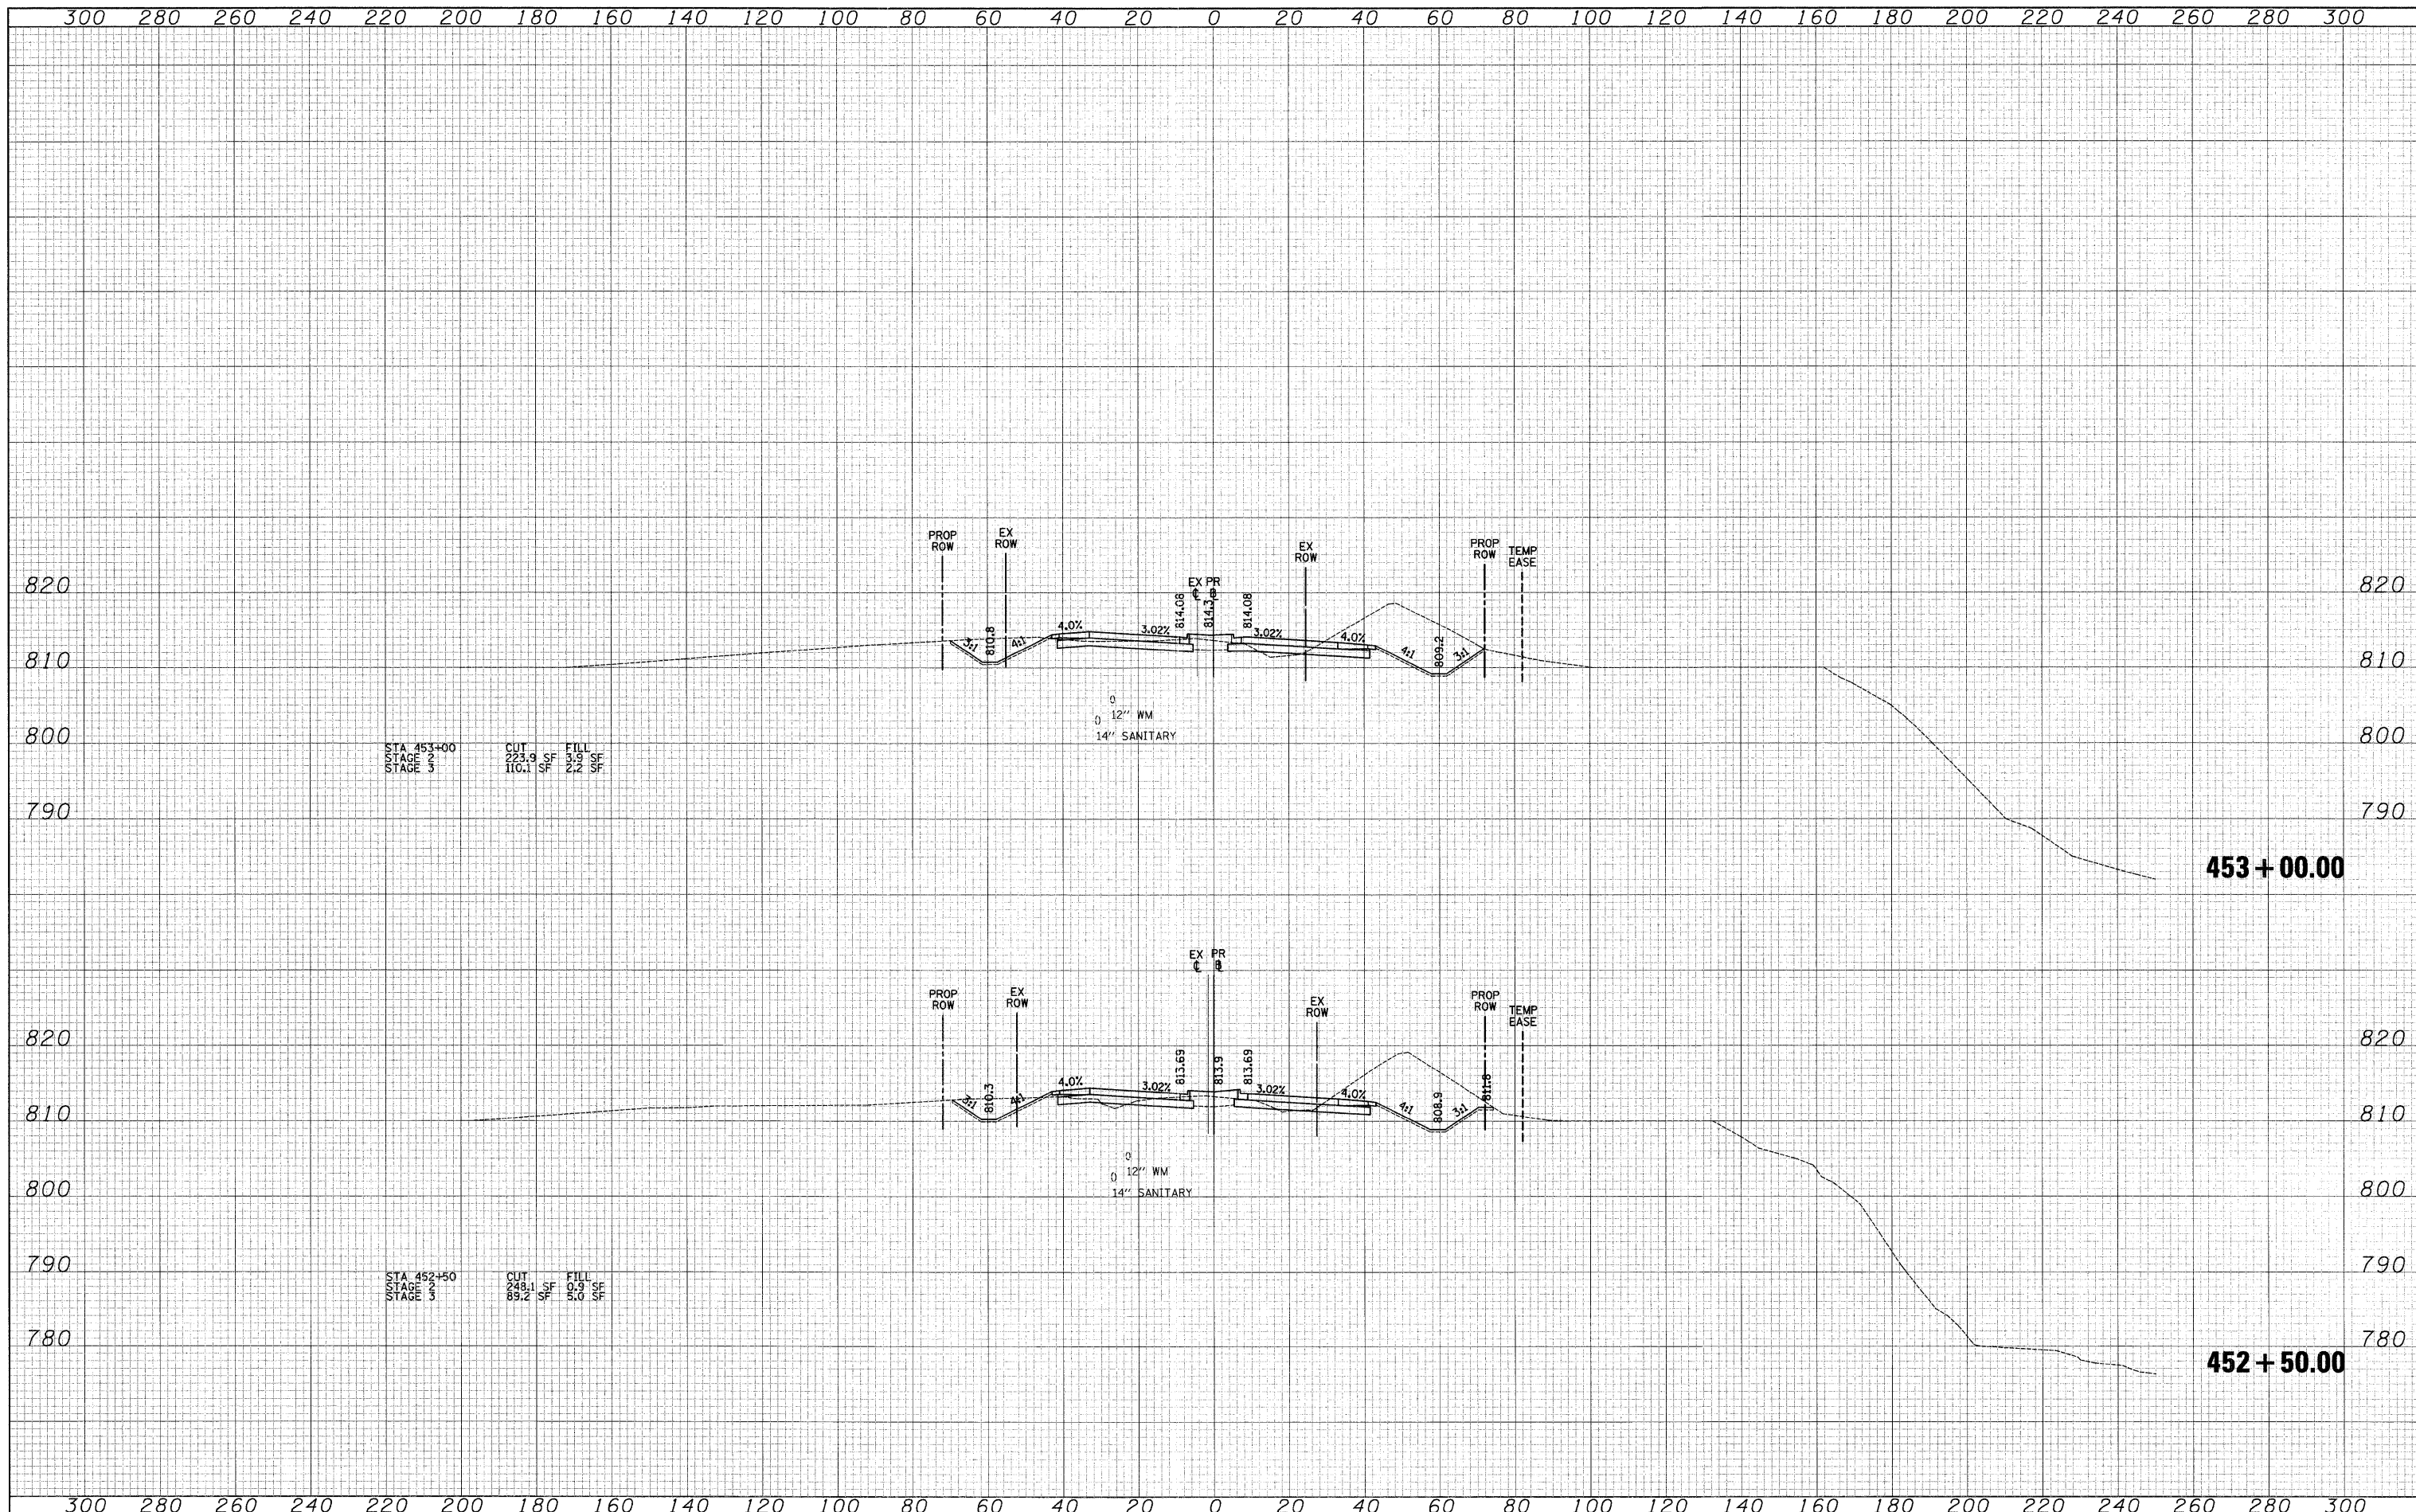

STA 453+00
 STAGE 2
 STAGE 3
 CUT 223.9 SF
 FILL 3.9 SF
 110.1 SF 2.2 SF

STA 452+50
 STAGE 2
 STAGE 3
 CUT 248.1 SF
 FILL 0.9 SF
 89.2 SF 5.0 SF