


DATE	
BY	
SURVEYED	
PLOTTED	
TEMPLATE	
NOTE BOOK	
AREAS CHECKED	

DATE	
BY	
SURVEYED	
PLOTTED	
TEMPLATE	
NOTE BOOK	
AREAS CHECKED	

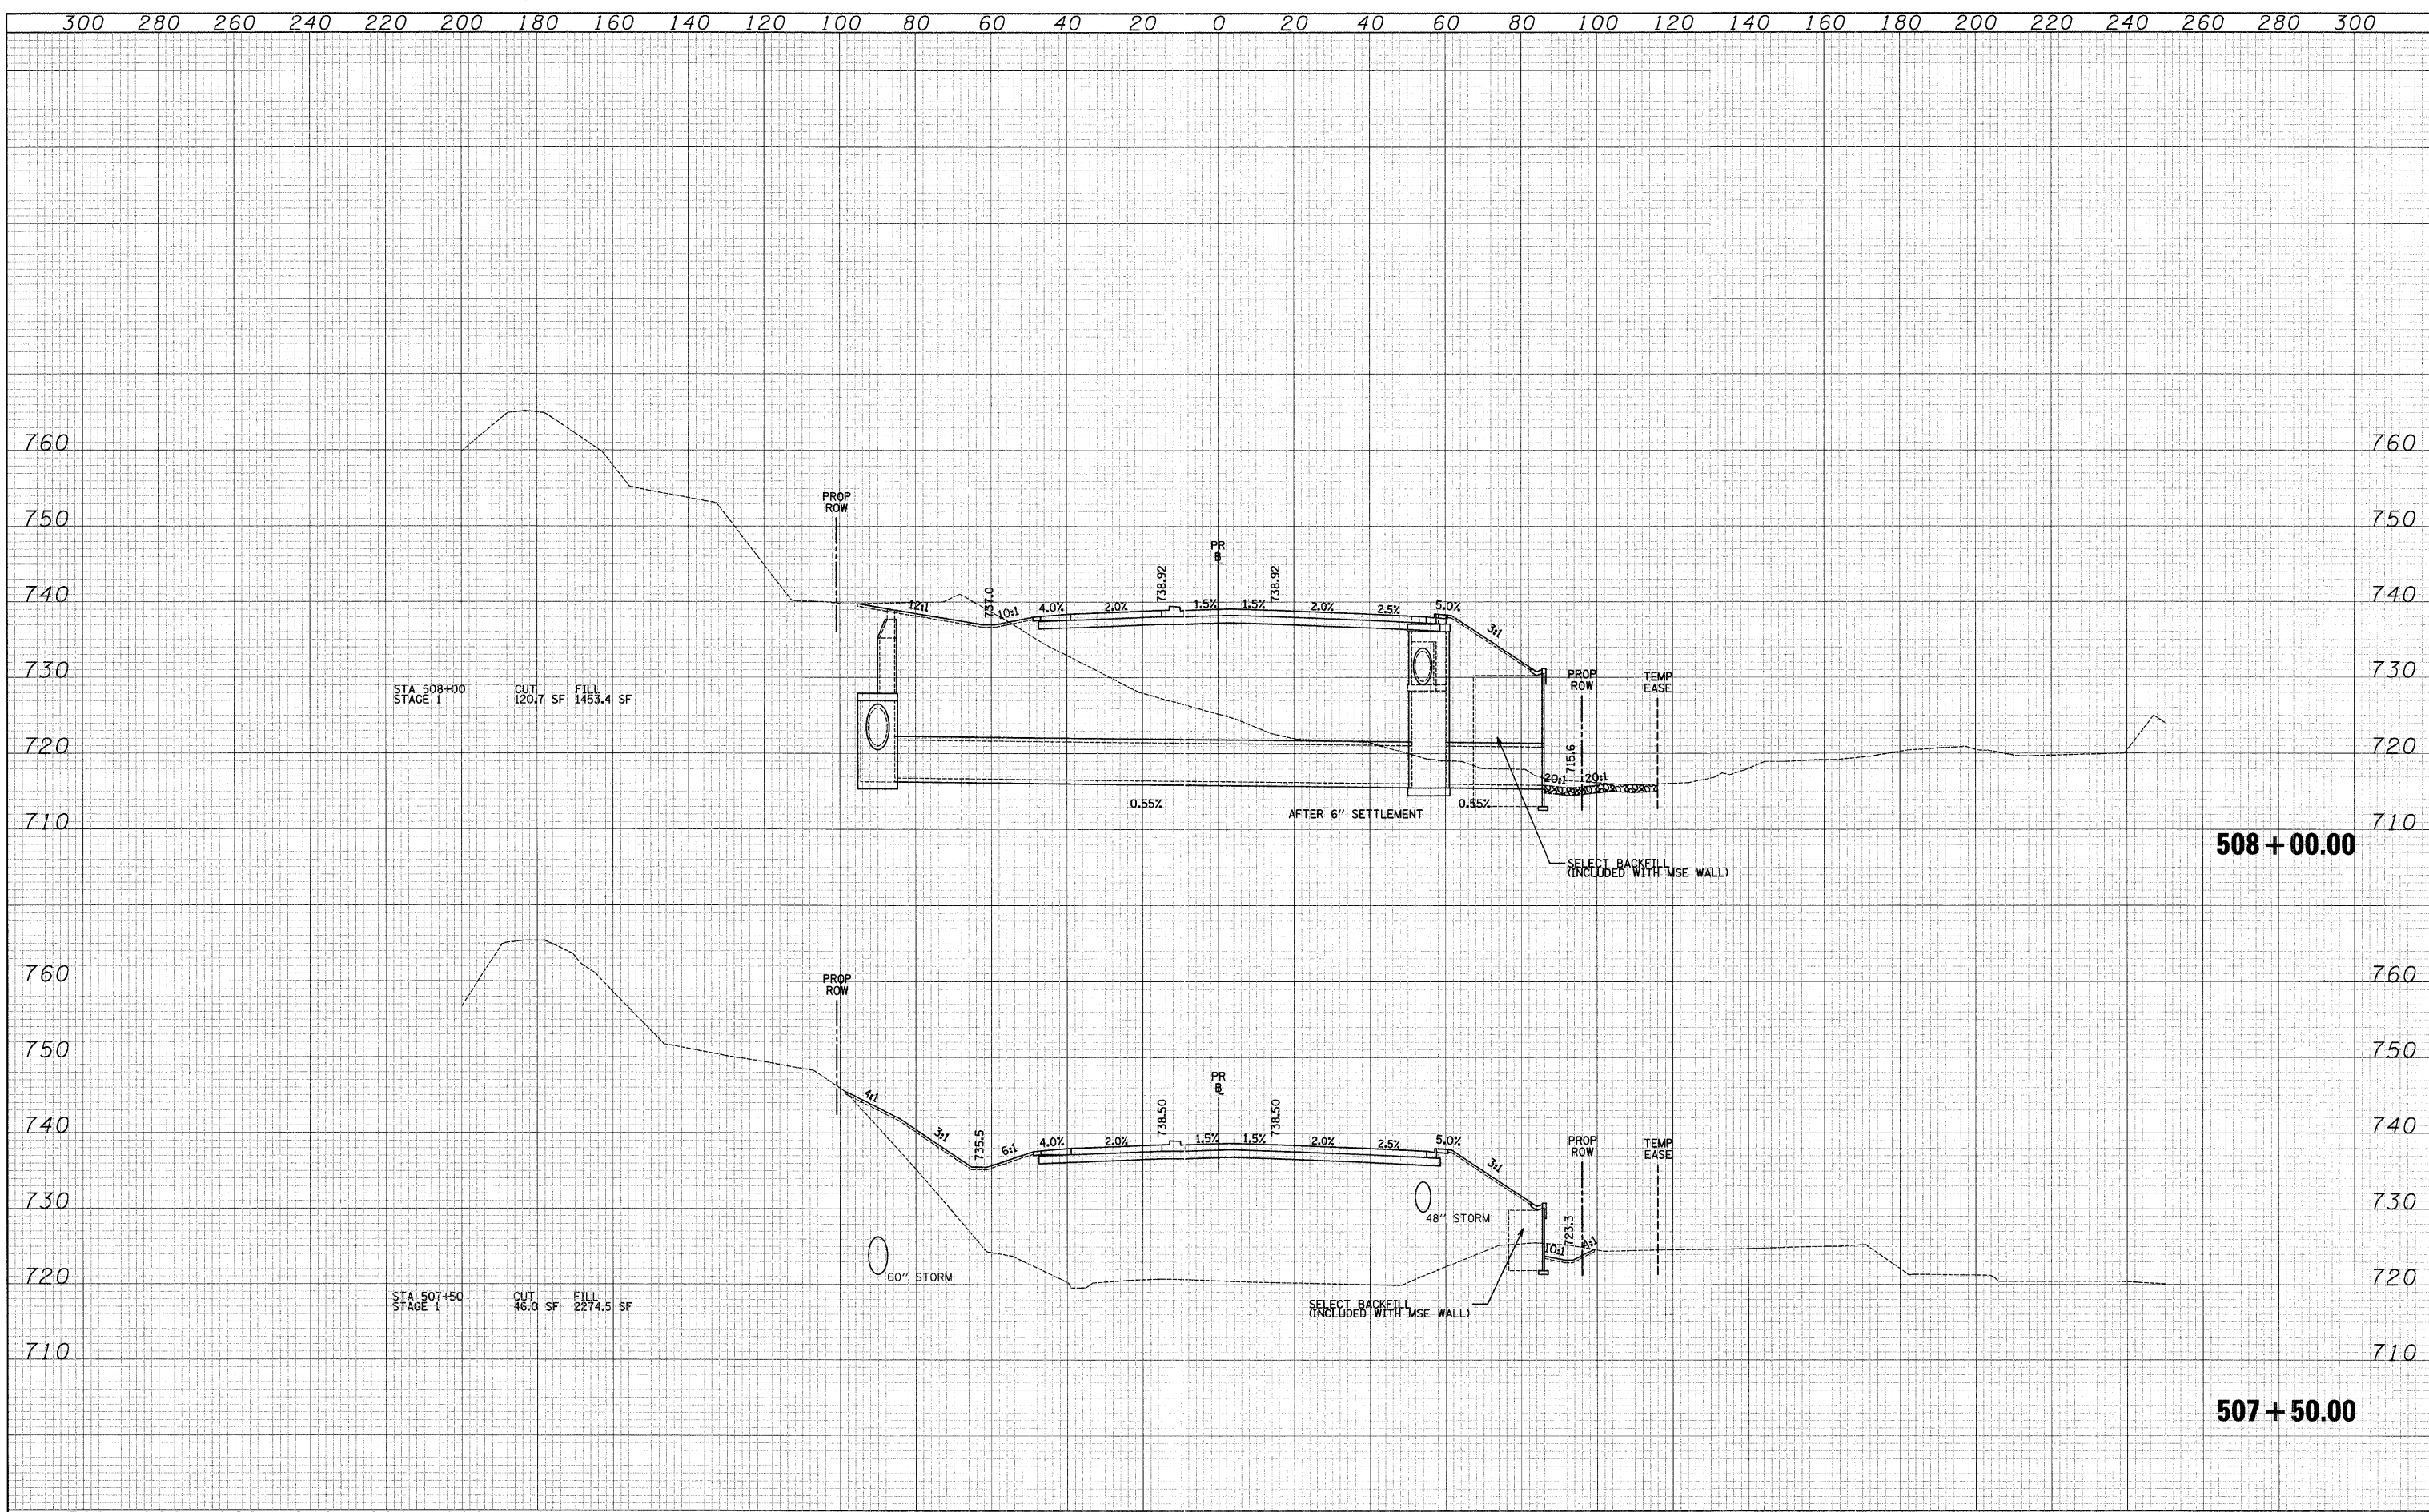

STA 508+00
STAGE 1
CUT 120.7 SF
FILL 1453.4 SF

STA 507+50
STAGE 1
CUT 46.0 SF
FILL 2274.5 SF

508 + 00.00

507 + 50.00

