


FAUL RATE	SECTION	COUNTRY	TOTAL SHEETS	SHEET NO.

CONTRACT NO. 63137 ILLINOIS  
 STA. 666+50.00 TO STA. 668+00.00

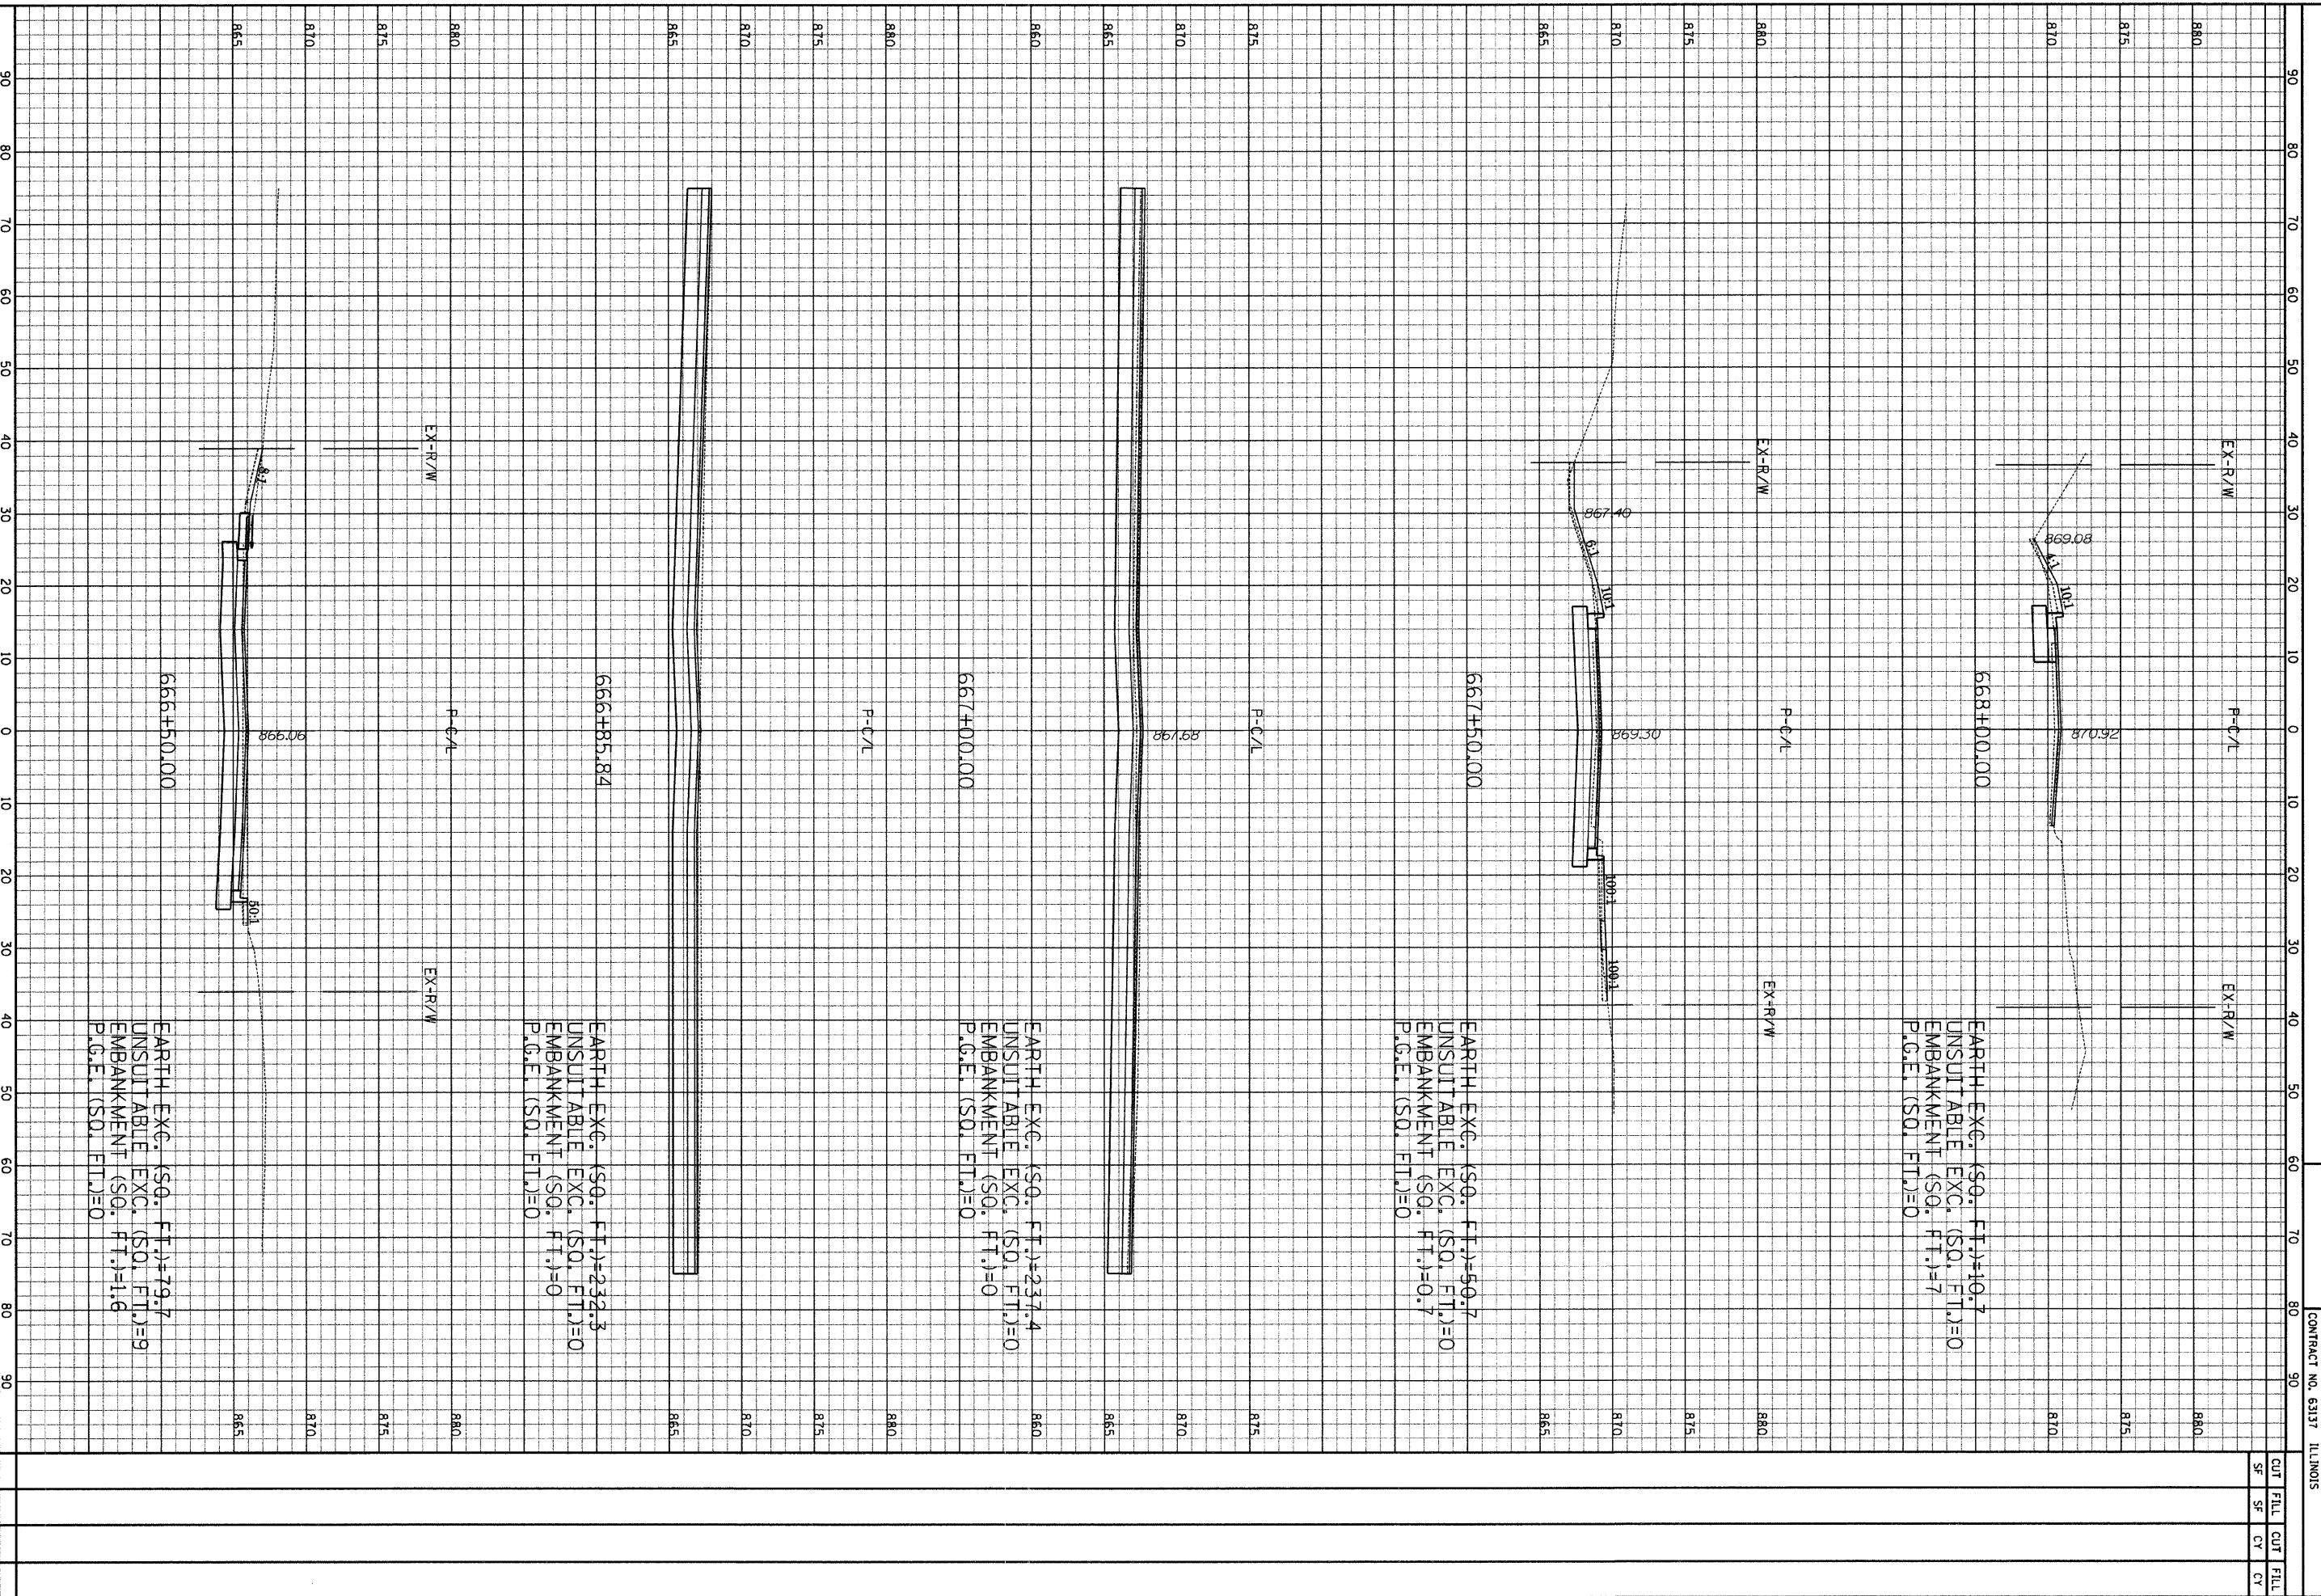

 CONSULTING ENGINEERS AND LAND SURVEYORS  
 8501 W. Higgins Road, Suite 280  
 Chicago, IL 60631  
 (773) 399-9412

Hanson Road  
 Edgewood to Huntington  
 HOR. Scale: 1" = 10'  
 VERT. Scale: 1" = 5'