


FINAL SURVEY	SURVEYED	BY	DATE
NOTE BOOK NO.	PLOTTED		
	TEMPLATE		
	AREAS CHECKED		

ORIGINAL SURVEY	SURVEYED	BY	DATE
NOTE BOOK NO.	PLOTTED		
	TEMPLATE		
	AREAS CHECKED		

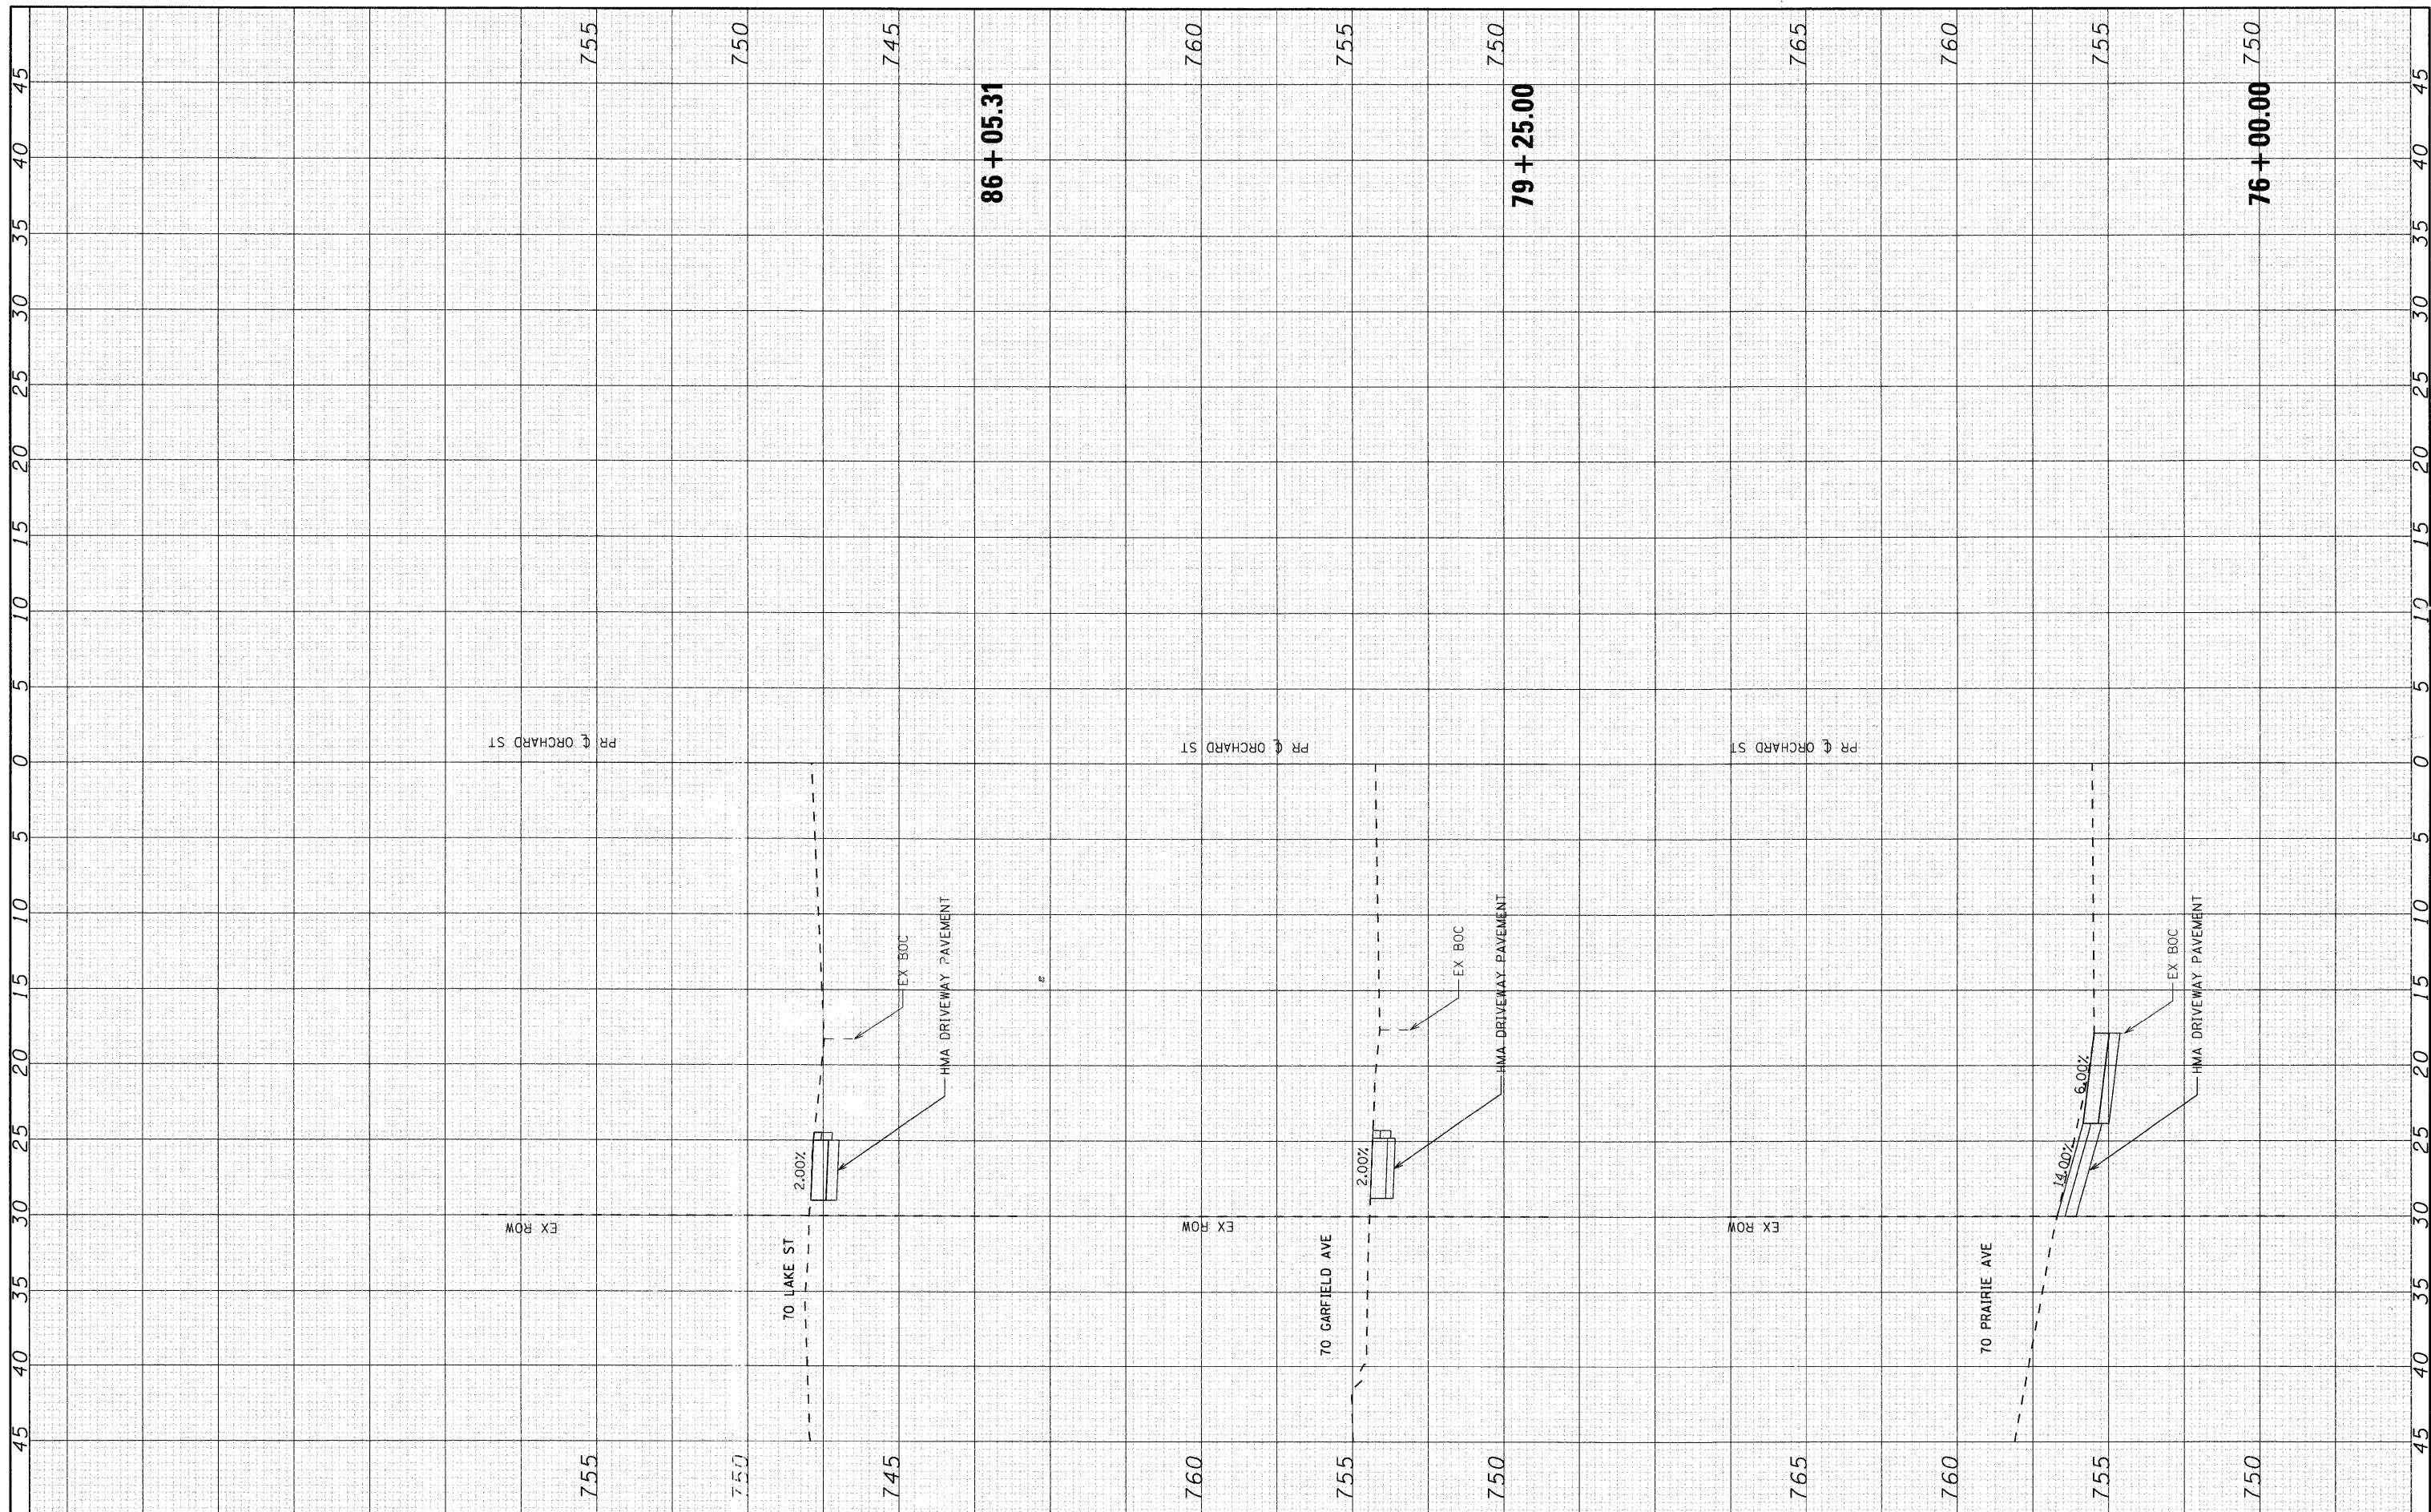

SEC Group, Inc.
 Illinois • Texas • Georgia
 www.secgroupinc.com

USER NAME = jstrzelka	DESIGNED - JJS
PLOT SCALE = 10'H=5'V	DRAWN - JJS
PLOT DATE = 4/1/2009	CHECKED - JLP
	DATE - 4/1/09

REVISED -
REVISED -
REVISED -
REVISED -

VILLAGE OF MUNDELEIN

PROPOSED CROSS SECTIONS - ORCHARD ST
 SCALE: 10'H=5'V SHEET NO. 5 OF 19 SHEETS STA. 76+00.00 TO STA. 86+05.31

F.A. RTE.	SECTION	COUNTY	TOTAL SHEETS	SHEET NO.
	08-00086-00-SW	LAKE	40	23
			CONTRACT NO.	63166
ILLINOIS FED. AID PROJECT				