


FINAL SURVEY NO.	SURVEYED AREAS	BY	DATE

ORIGINAL SURVEY NO.	SURVEYED AREAS	BY	DATE

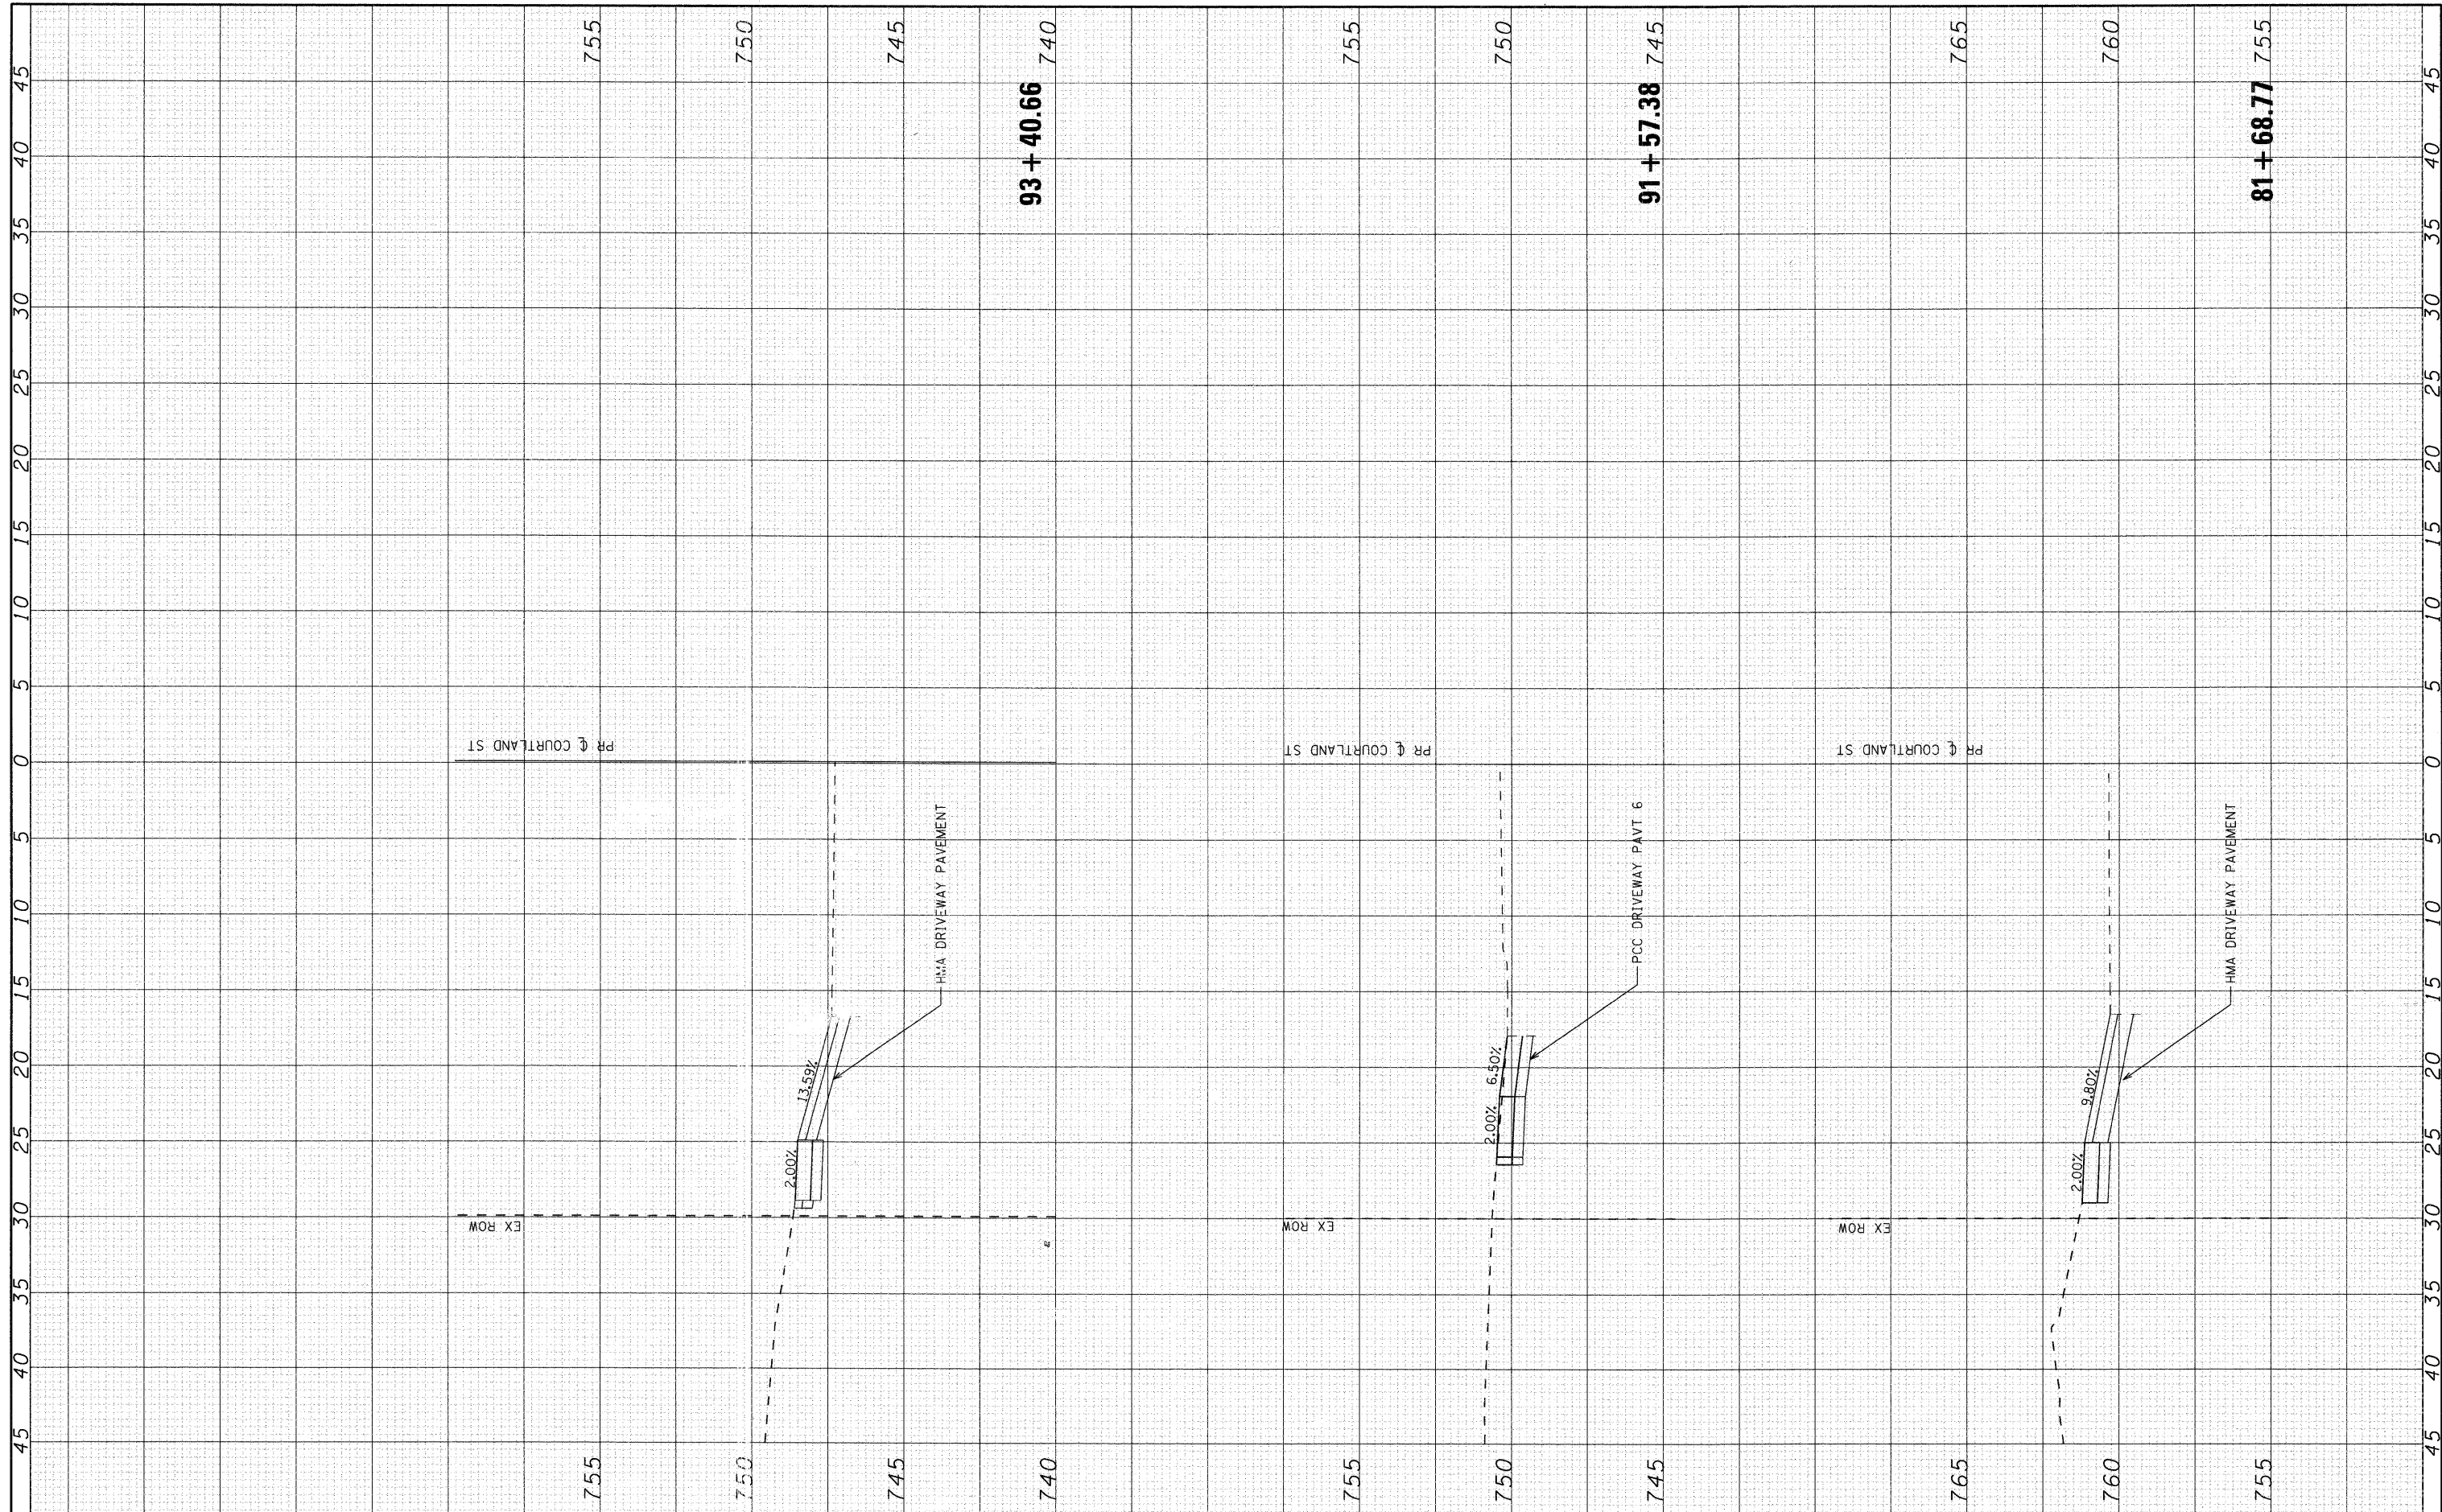

**SEC Group, Inc.**  
 Illinois • Texas • Georgia  
 www.secgroupinc.com

USER NAME = jstzalka	DESIGNED - JJS	REVISED -
PLOT SCALE = 10'H:5'V	DRAWN - JJS	REVISED -
PLOT DATE = 4/1/2009	CHECKED - JLP	REVISED -
	DATE - 4/1/09	REVISED -

**VILLAGE OF MUNDELEIN**

<b>PROPOSED CROSS SECTIONS - COURTLAND ST</b>	
SCALE: 10'H:5'V	SHEET NO. 6 OF 19 SHEETS
STA. 81+68.77	TO STA. 93+40.66

F.A. RTE.	SECTION	COUNTY	TOTAL SHEETS	SHEET NO.
	08-00086-00-SW	LAKE	40	24
			CONTRACT NO. 63166	
			ILLINOIS FED. AID PROJECT	