


FINAL SURVEY	SURVEYED	DATE
NOTE BOOK	PLOTTED	BY
NO.	TEMPLATE	
	AREAS	
	CHECKED	

ORIGINAL SURVEY	SURVEYED	DATE
NOTE BOOK	PLOTTED	BY
NO.	TEMPLATE	
	AREAS	
	CHECKED	

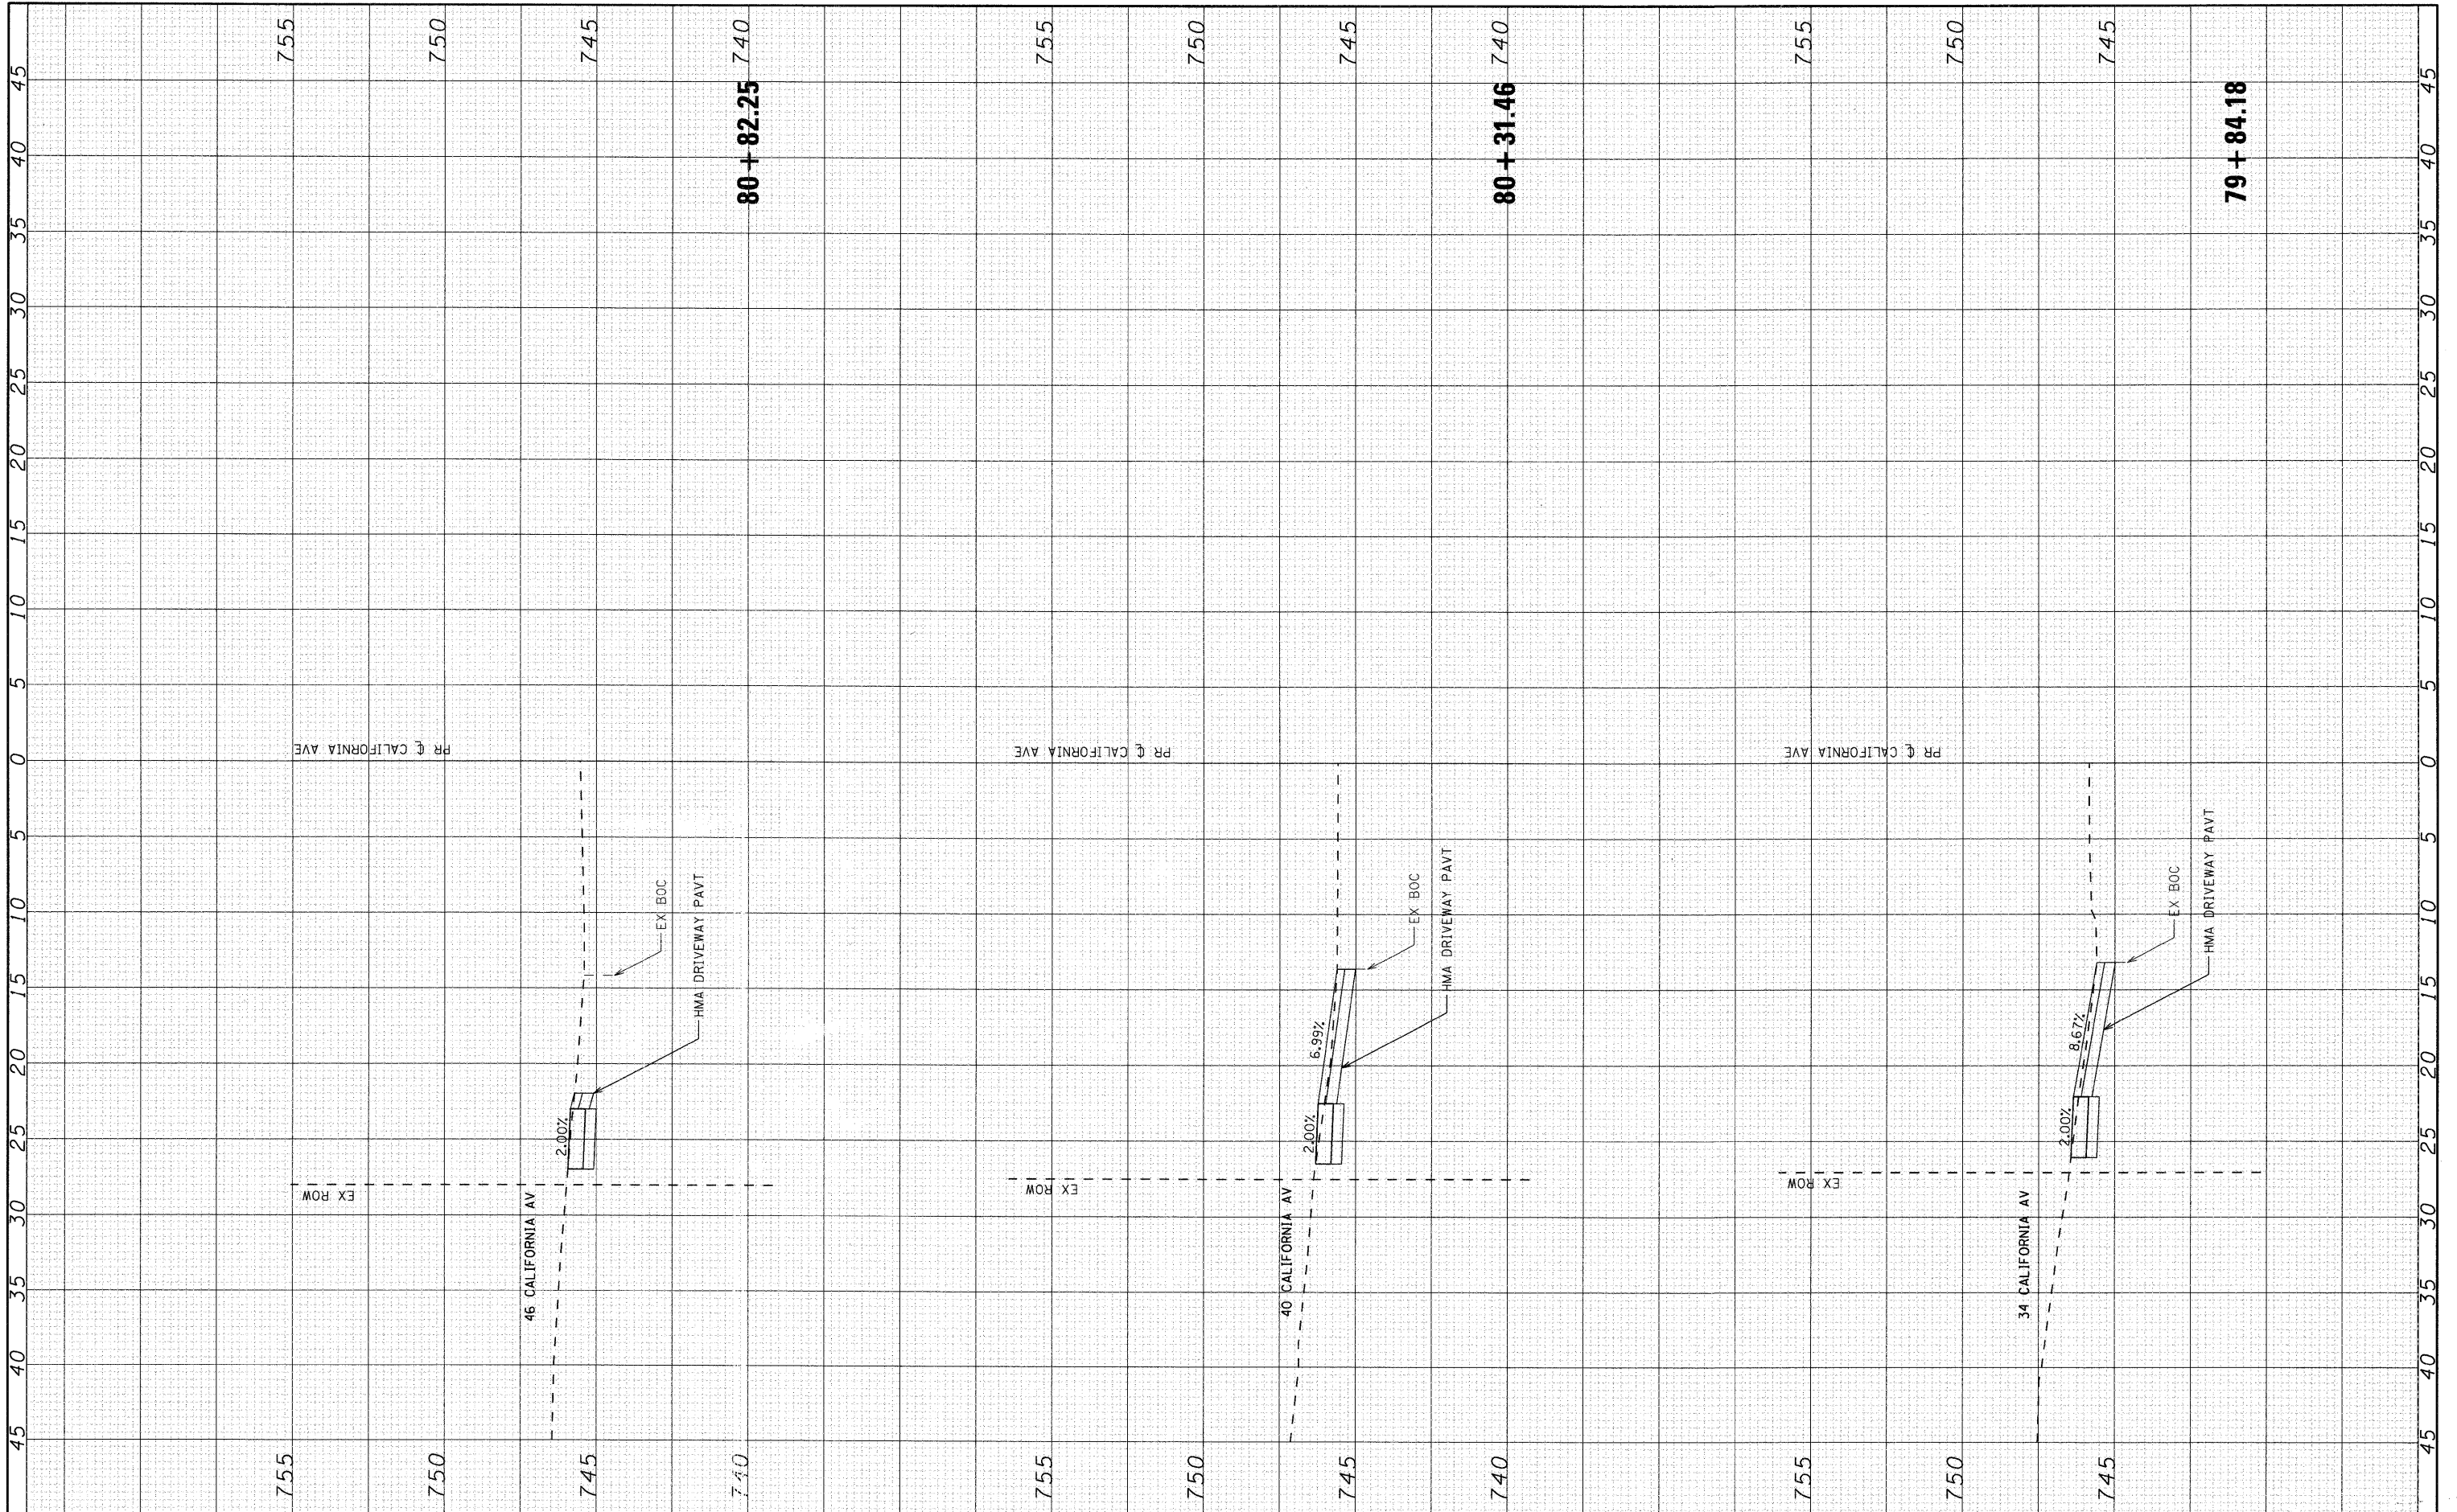

SEC Group, Inc.
 Engineering
 Surveying
 Planning
 Landscape Architecture
 Illinois • Texas • Georgia
 www.secgroupinc.com

USER NAME = jstrzeiko	DESIGNED - JJS	REVISED -
PLOT SCALE = 10'/H5'V	DRAWN - JJS	REVISED -
PLOT DATE = 4/1/2009	CHECKED - JLP	REVISED -
	DATE - 4/1/09	REVISED -

VILLAGE OF MUNDELEIN

PROPOSED CROSS SECTIONS - CALIFORNIA AVE
 SCALE: 10'/H5'V SHEET NO. 8 OF 19 SHEETS STA. 79+84.18 TO STA. 80+82.25

F.A. RTE.	SECTION	COUNTY	TOTAL SHEETS	SHEET NO.
	08-00086-00-SW	LAKE	40	26
			CONTRACT NO. 63166	
[ILLINOIS] FED. AID PROJECT				