


FINAL SURVEY	DATE
SURVEYED	BY
PLOTTED	
TEMPLATE	
AREAS	
CHECKED	
NO.	

ORIGINAL SURVEY	DATE
SURVEYED	BY
PLOTTED	
TEMPLATE	
AREAS	
CHECKED	
NO.	

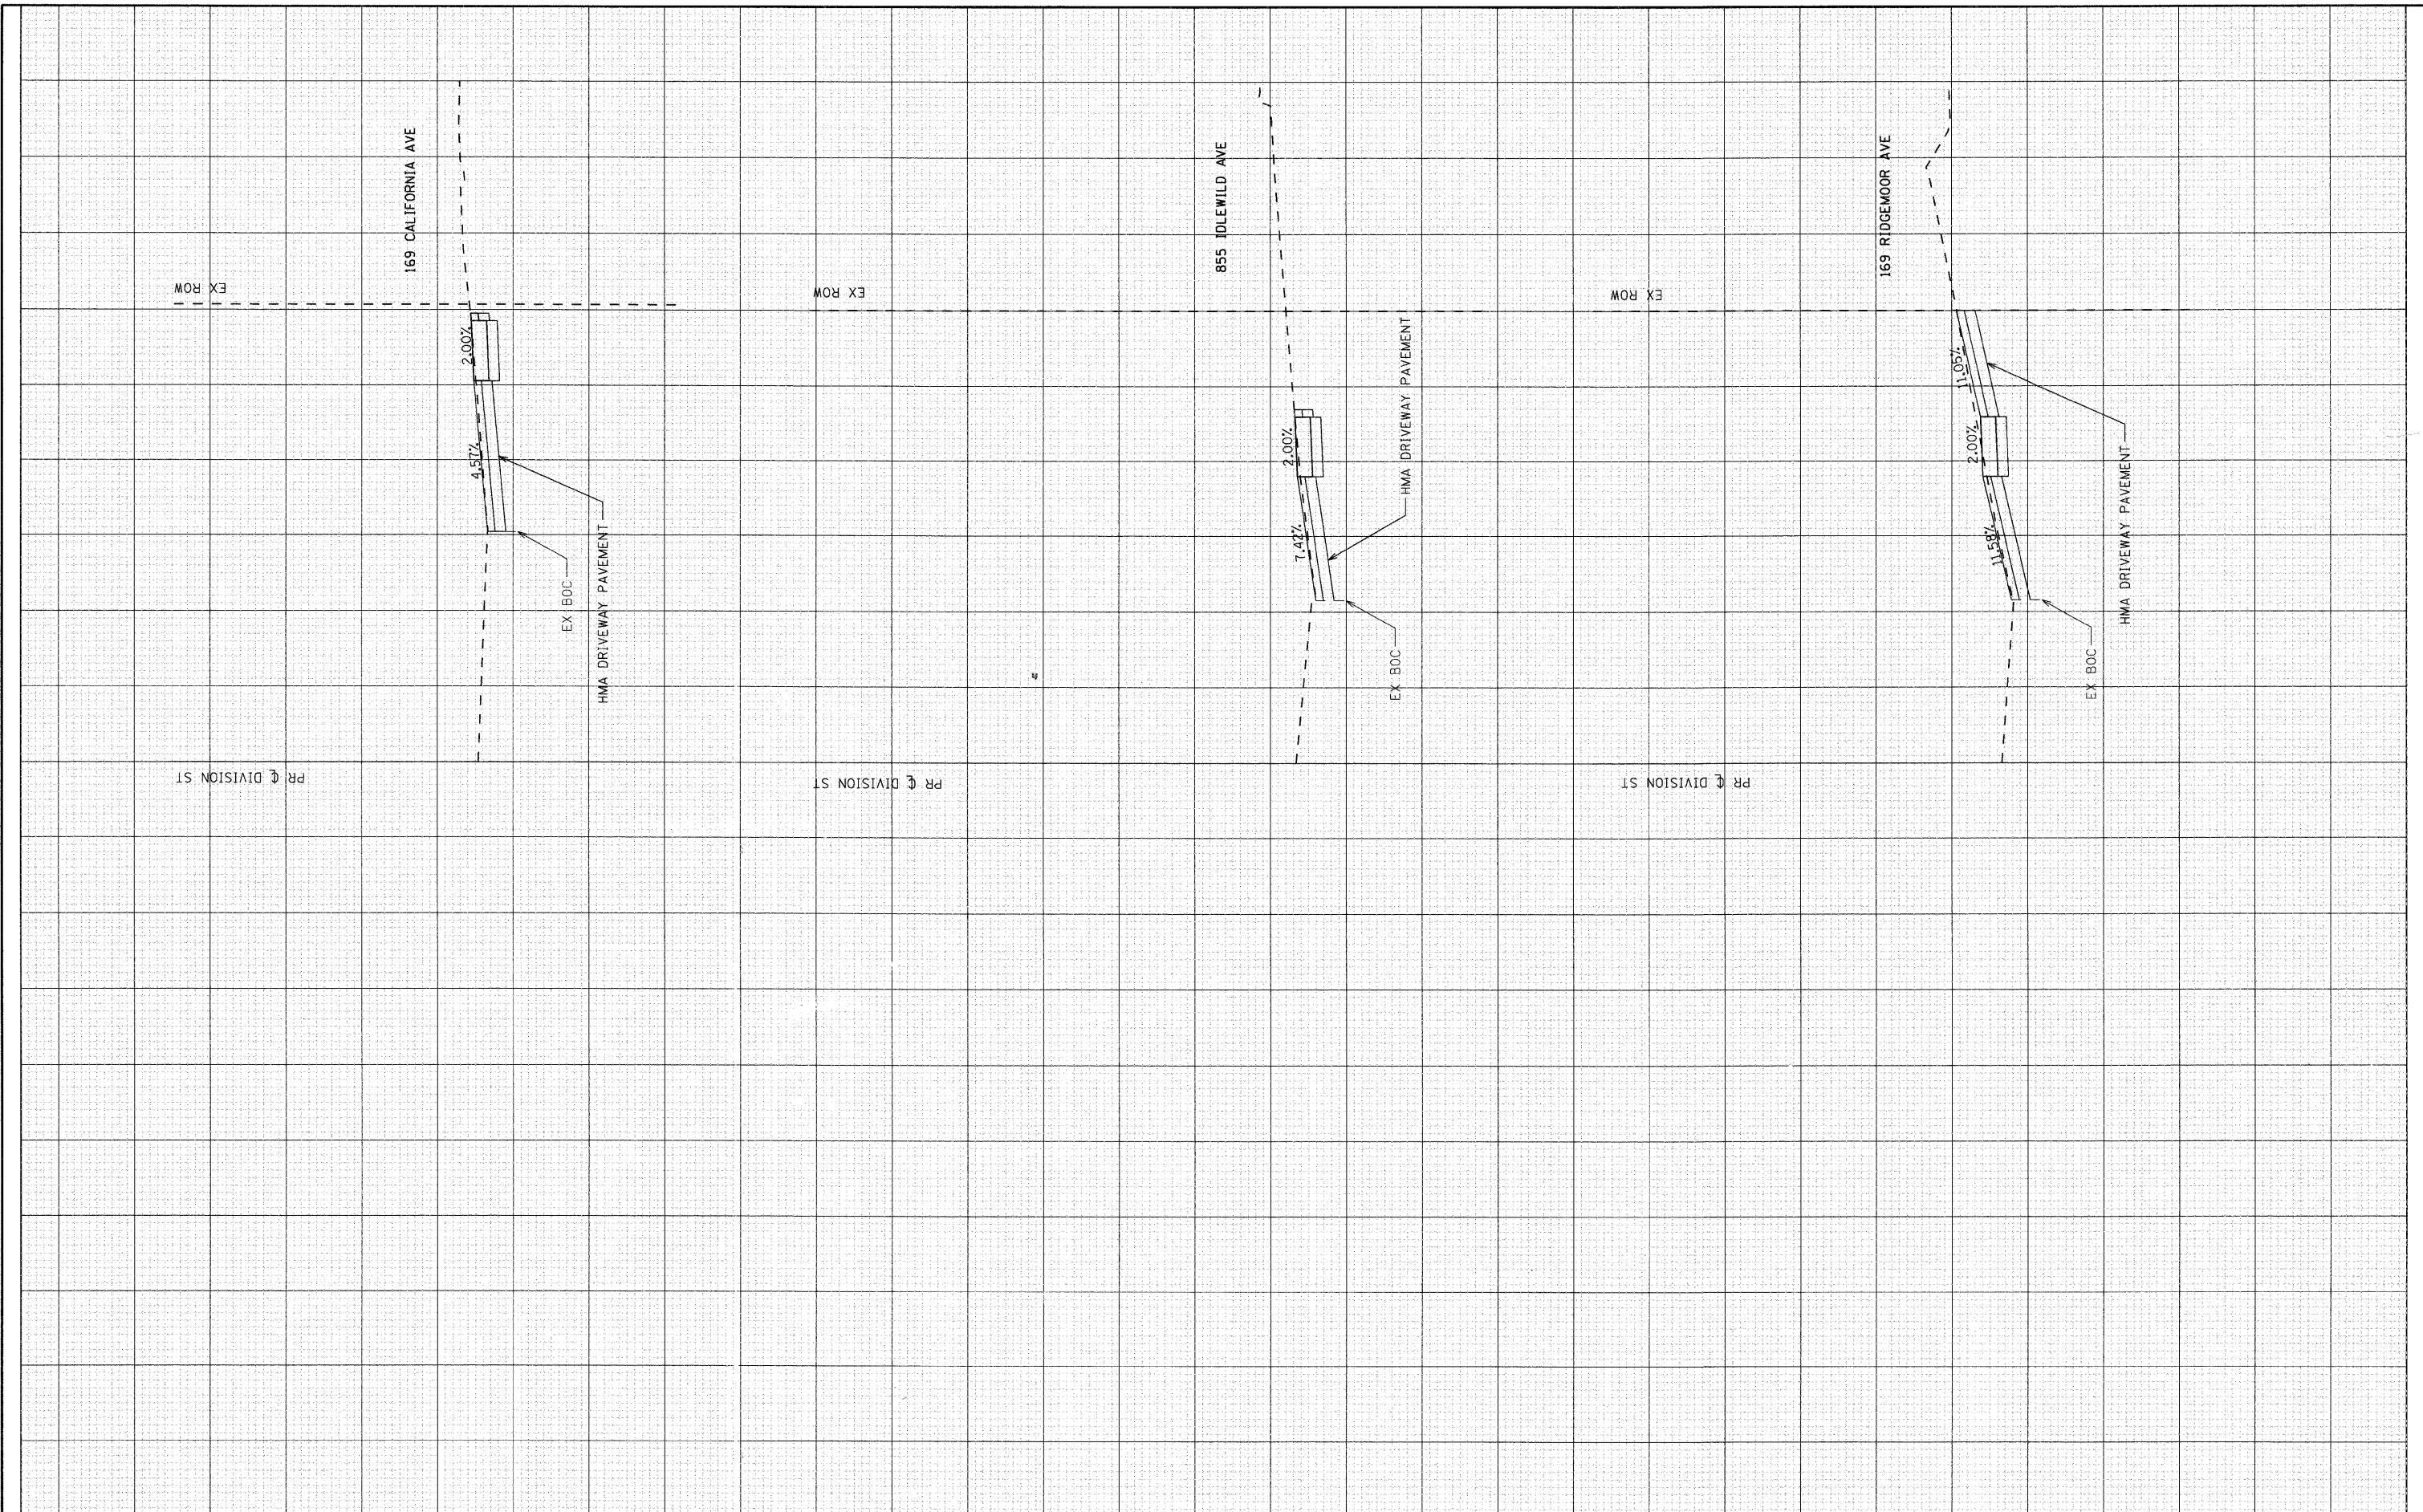

SEC Group, Inc.
 Engineering
 Surveying
 Planning
 Landscape Architecture
 Illinois • Texas • Georgia
 www.secgroupinc.com

USER NAME = jstrzelka	DESIGNED - JJS	REVISED -
PLOT SCALE = 18"=H5'V	DRAWN - JJS	REVISED -
PLOT DATE = 4/1/2009	CHECKED - JLP	REVISED -
	DATE - 4/1/09	REVISED -

REVISED -
REVISED -
REVISED -
REVISED -

VILLAGE OF MUNDELEIN

PROPOSED CROSS SECTIONS - DIVISION ST
 SCALE: 10'H:5'V SHEET NO. 11 OF 19 SHEETS STA. 108+18.34 TO STA. 114+52.48

F.A. RTE.	SECTION	COUNTY	TOTAL SHEETS	SHEET NO.
	08-00086-00-SW	LAKE	40	29
			CONTRACT NO. 63166	
ILLINOIS FED. AID PROJECT				