


FINAL SURVEY	SURVEYED	BY	DATE
NOTE BOOK	PLOTTED		
NO.	TEMPLATE		
	AREAS CHECKED		

ORIGINAL SURVEY	SURVEYED	BY	DATE
NOTE BOOK	PLOTTED		
NO.	TEMPLATE		
	AREAS CHECKED		

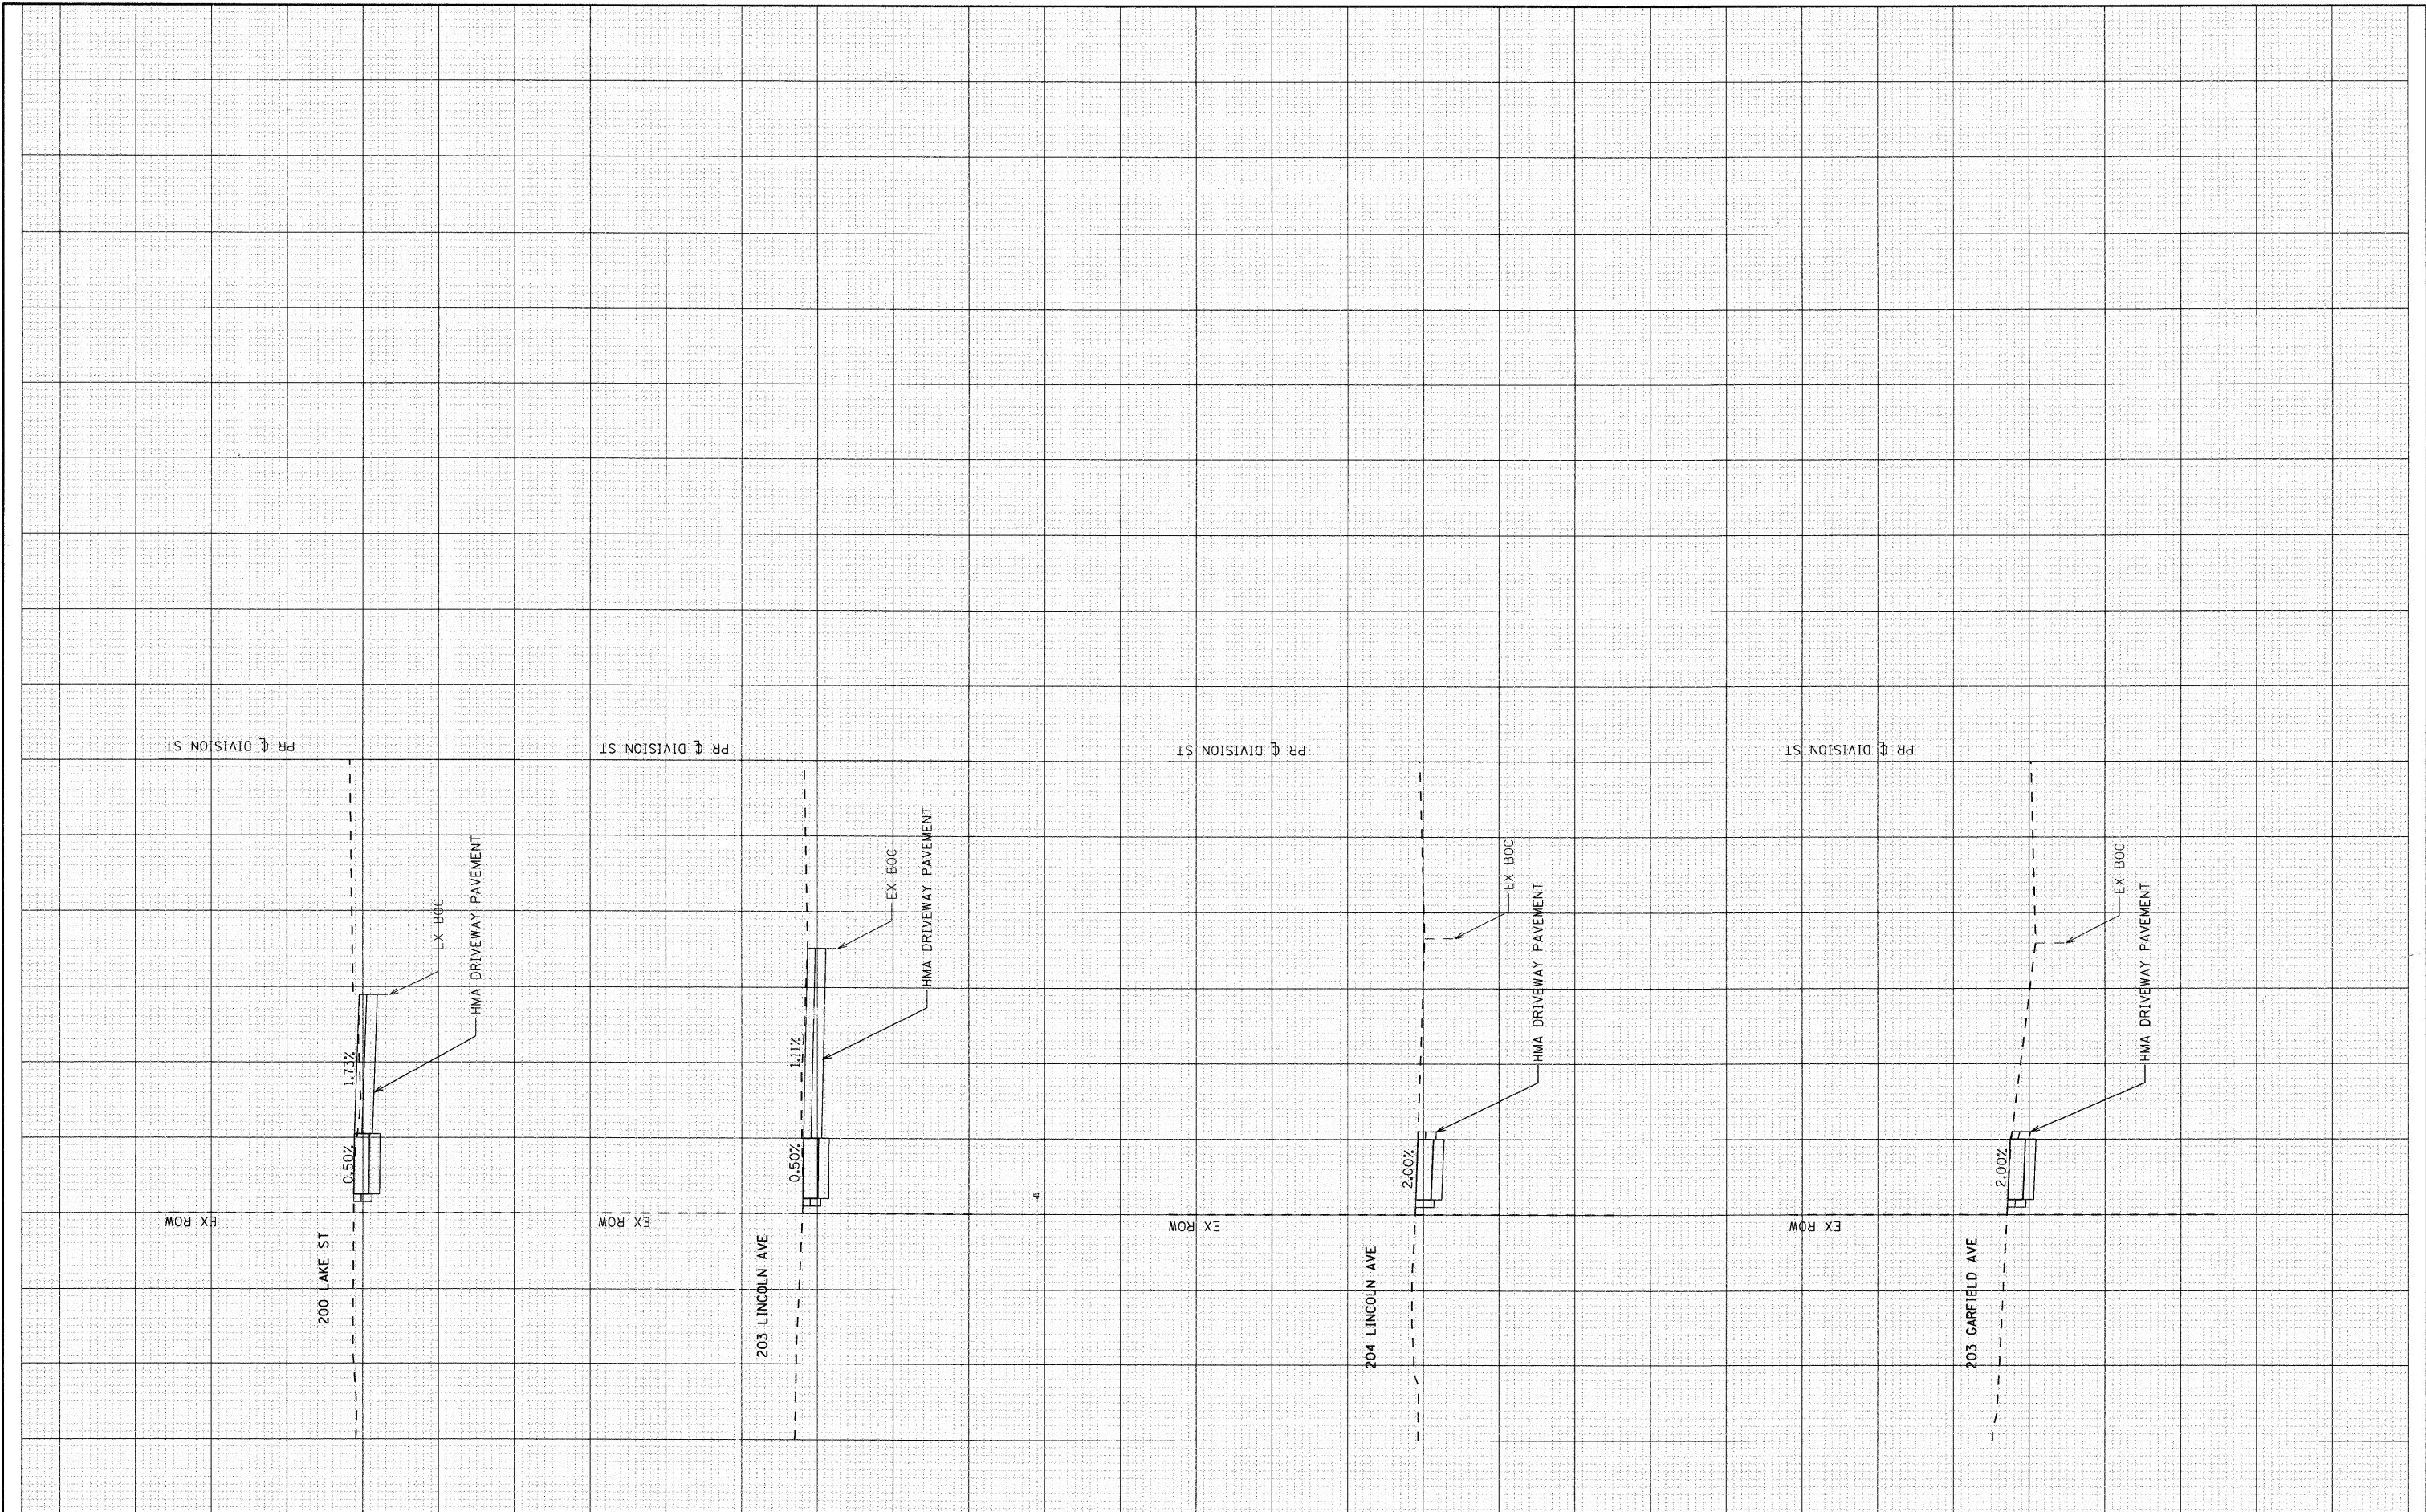

**SEC Group, Inc.**  
 Illinois Professional Geop Firm # 184-00006  
 Engineering  
 Surveying  
 Planning  
 Landscape Architecture  
 Illinois • Texas • Georgia  
 www.secgroupinc.com

USER NAME = jstrzelko	DESIGNED - JJS	REVISED -
PLOT SCALE = 10'H=5'V	DRAWN - JJS	REVISED -
PLOT DATE = 4/1/2009	CHECKED - JLP	REVISED -
	DATE - 4/1/09	REVISED -

**VILLAGE OF MUNDELEIN**

**PROPOSED CROSS SECTIONS - DIVISION ST**

SCALE: 10'H=5'V SHEET NO. 13 OF 19 SHEETS STA. 133+37.63 TO STA. 138+25.00

F.A. RTE.	SECTION	COUNTY	TOTAL SHEETS	SHEET NO.
	08-00086-00-SW	LAKE	40	31
			CONTRACT NO. 63166	
ILLINOIS FED. AID PROJECT				