


FINAL SURVEY NO.	SURVEYED	DATE
NOTE BOOK	PLOTTED	BY
AREAS CHECKED	TEMPLATE	

ORIGINAL SURVEY NO.	SURVEYED	DATE
NOTE BOOK	PLOTTED	BY
AREAS CHECKED	TEMPLATE	

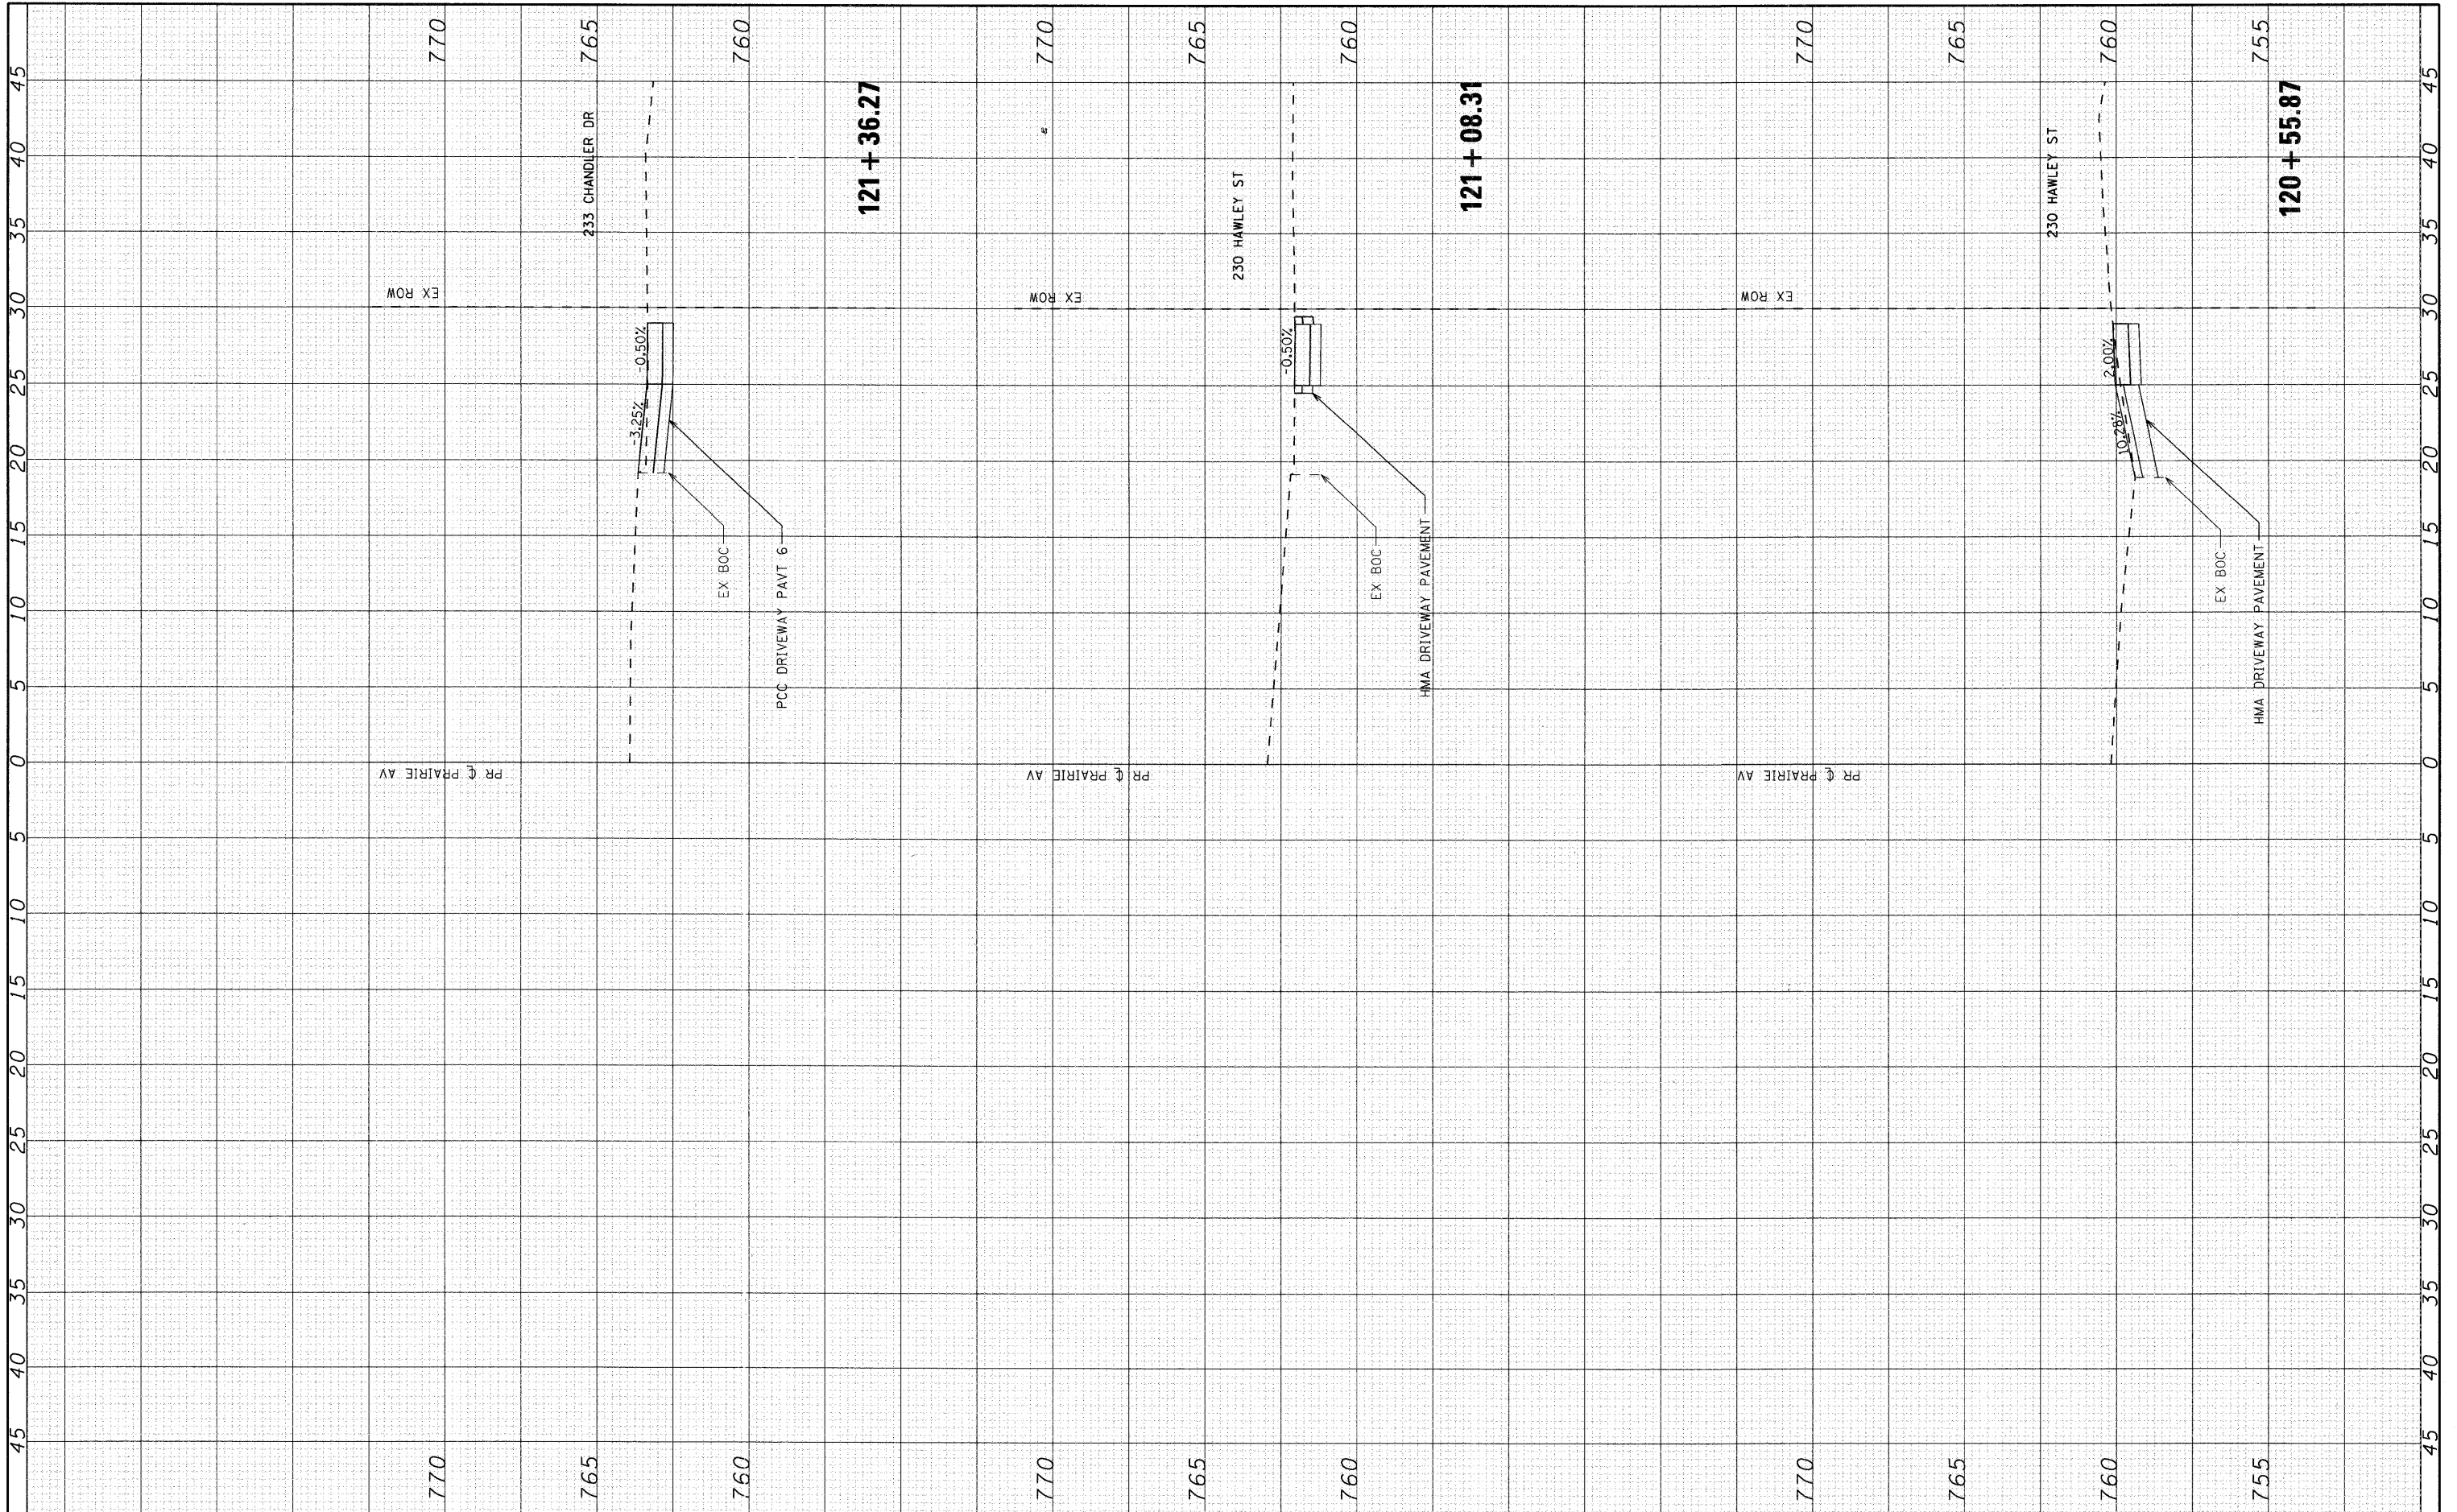

SEC Group, Inc.
 Engineering
 Surveying
 Planning
 Landscape Architecture
 Illinois • Texas • Georgia
 www.secgroupinc.com

USER NAME = jstrzelko	DESIGNED - JJS	REVISED -
PLOT SCALE = 10'H=5'V	DRAWN - JJS	REVISED -
PLOT DATE = 4/1/2009	CHECKED - JLP	REVISED -
	DATE - 4/1/09	REVISED -

VILLAGE OF MUNDELEIN

PROPOSED CROSS SECTIONS - PRAIRIE AVE		
SCALE: 10'H=5'V	SHEET NO. 16 OF 19 SHEETS	STA. 120+55.87 TO STA. 121+36.27

F.A. RTE.	SECTION	COUNTY	TOTAL SHEETS	SHEET NO.
	08-00086-00-SW	LAKE	40	34
CONTRACT NO. 63166			ILLINOIS FED. AID PROJECT	