
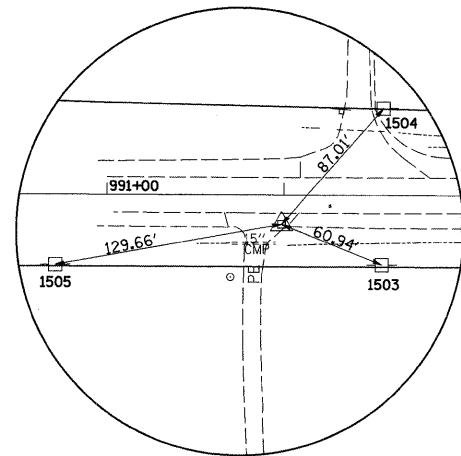


HORIZONTAL & VERTICAL CONTROL

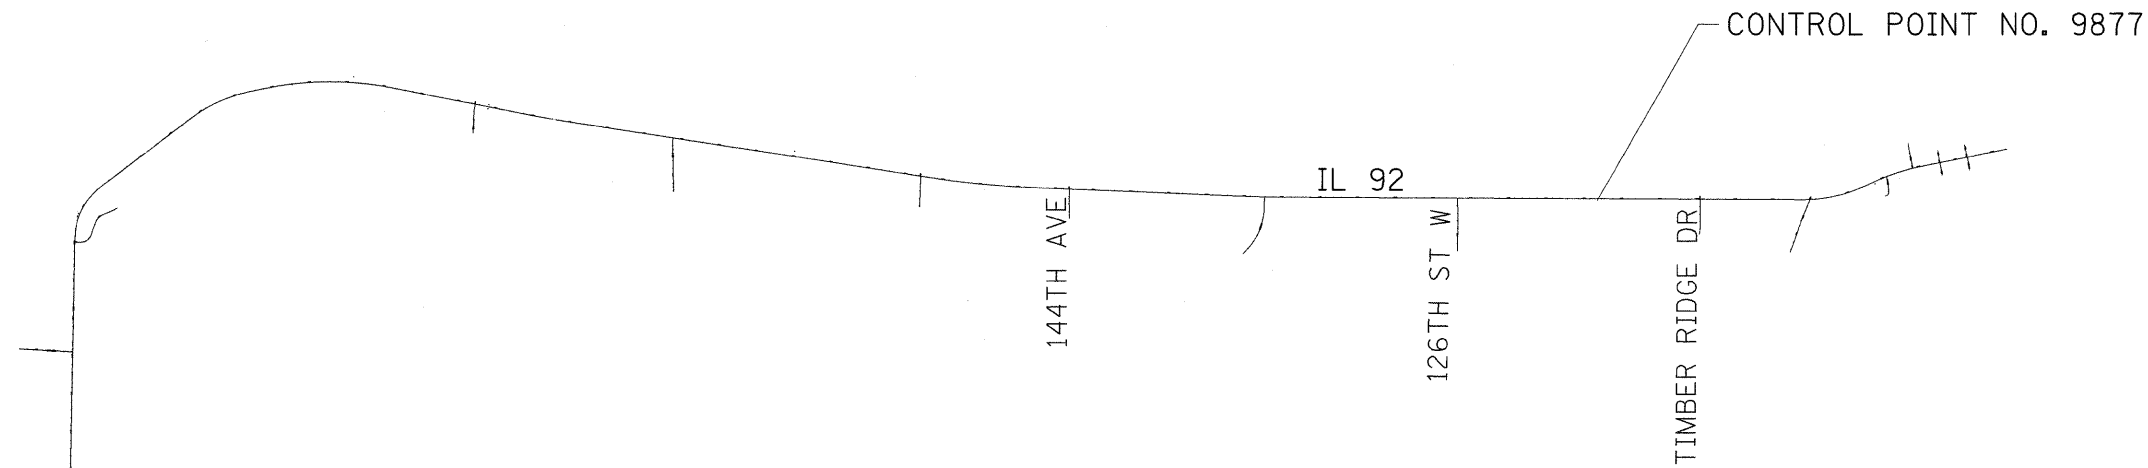

HORIZONTAL CONTROL POINT NO. 9877

CURVE POINT NUMBERS					
CHAIN	CURVE	PI	CC	PC	PT
IL92	1410	1410	1411	1412	1413
IL92	370	370	371	372	373
IL92	380	380	381	382	383
IL92	390	390	391	392	393
IL92	1200	1200	1201	1202	1203
IL92	1210	1210	1211	1212	1213
IL92	1220	1220	1221	1222	1223
IL92	1230	1230	1231	1232	1233
IL92	1240	1240	1241	1242	1243
IL92	1250	1250	1251	1252	1253
IL92	1260	1260	1261	1262	1263
IL92	1270	1270	1271	1272	1273

REFERENCE TIES				
POINT	CHAIN	STATION	OFFSET	DESCRIPTION
1503	IL92	992+55.3191	38.8060' RT	POWER POLE
1504	IL92	992+55.9954	49.1473' LT	POWER POLE
1505	IL92	990+71.0492	39.1874' RT	POWER POLE

HORIZONTAL CONTROL POINTS							
POINT	NORTH	EAST	ELEVATION	CHAIN	STATION	OFFSET	DESCRIPTION
9877	1738077.4530	2140204.8480	581.9610	IL92	991+98.6763	16.3207' RT	PHOTO CONTROL H. & V.