


DATE	
BY	
SURVEYED	
NOTE BOOK	
TEMPLATE	
AREAS CHECKED	
NO.	

DATE	
BY	
SURVEYED	
NOTE BOOK	
TEMPLATE	
AREAS CHECKED	
NO.	

PLOT DATE = 3/2/2009  
 FILE NAME = K:\1115500\1175\_3p\_east\ceda\Gm\10583+00.00.dgn  
 USER NAME = J1115500  
 MODEL = XS SHEET-2

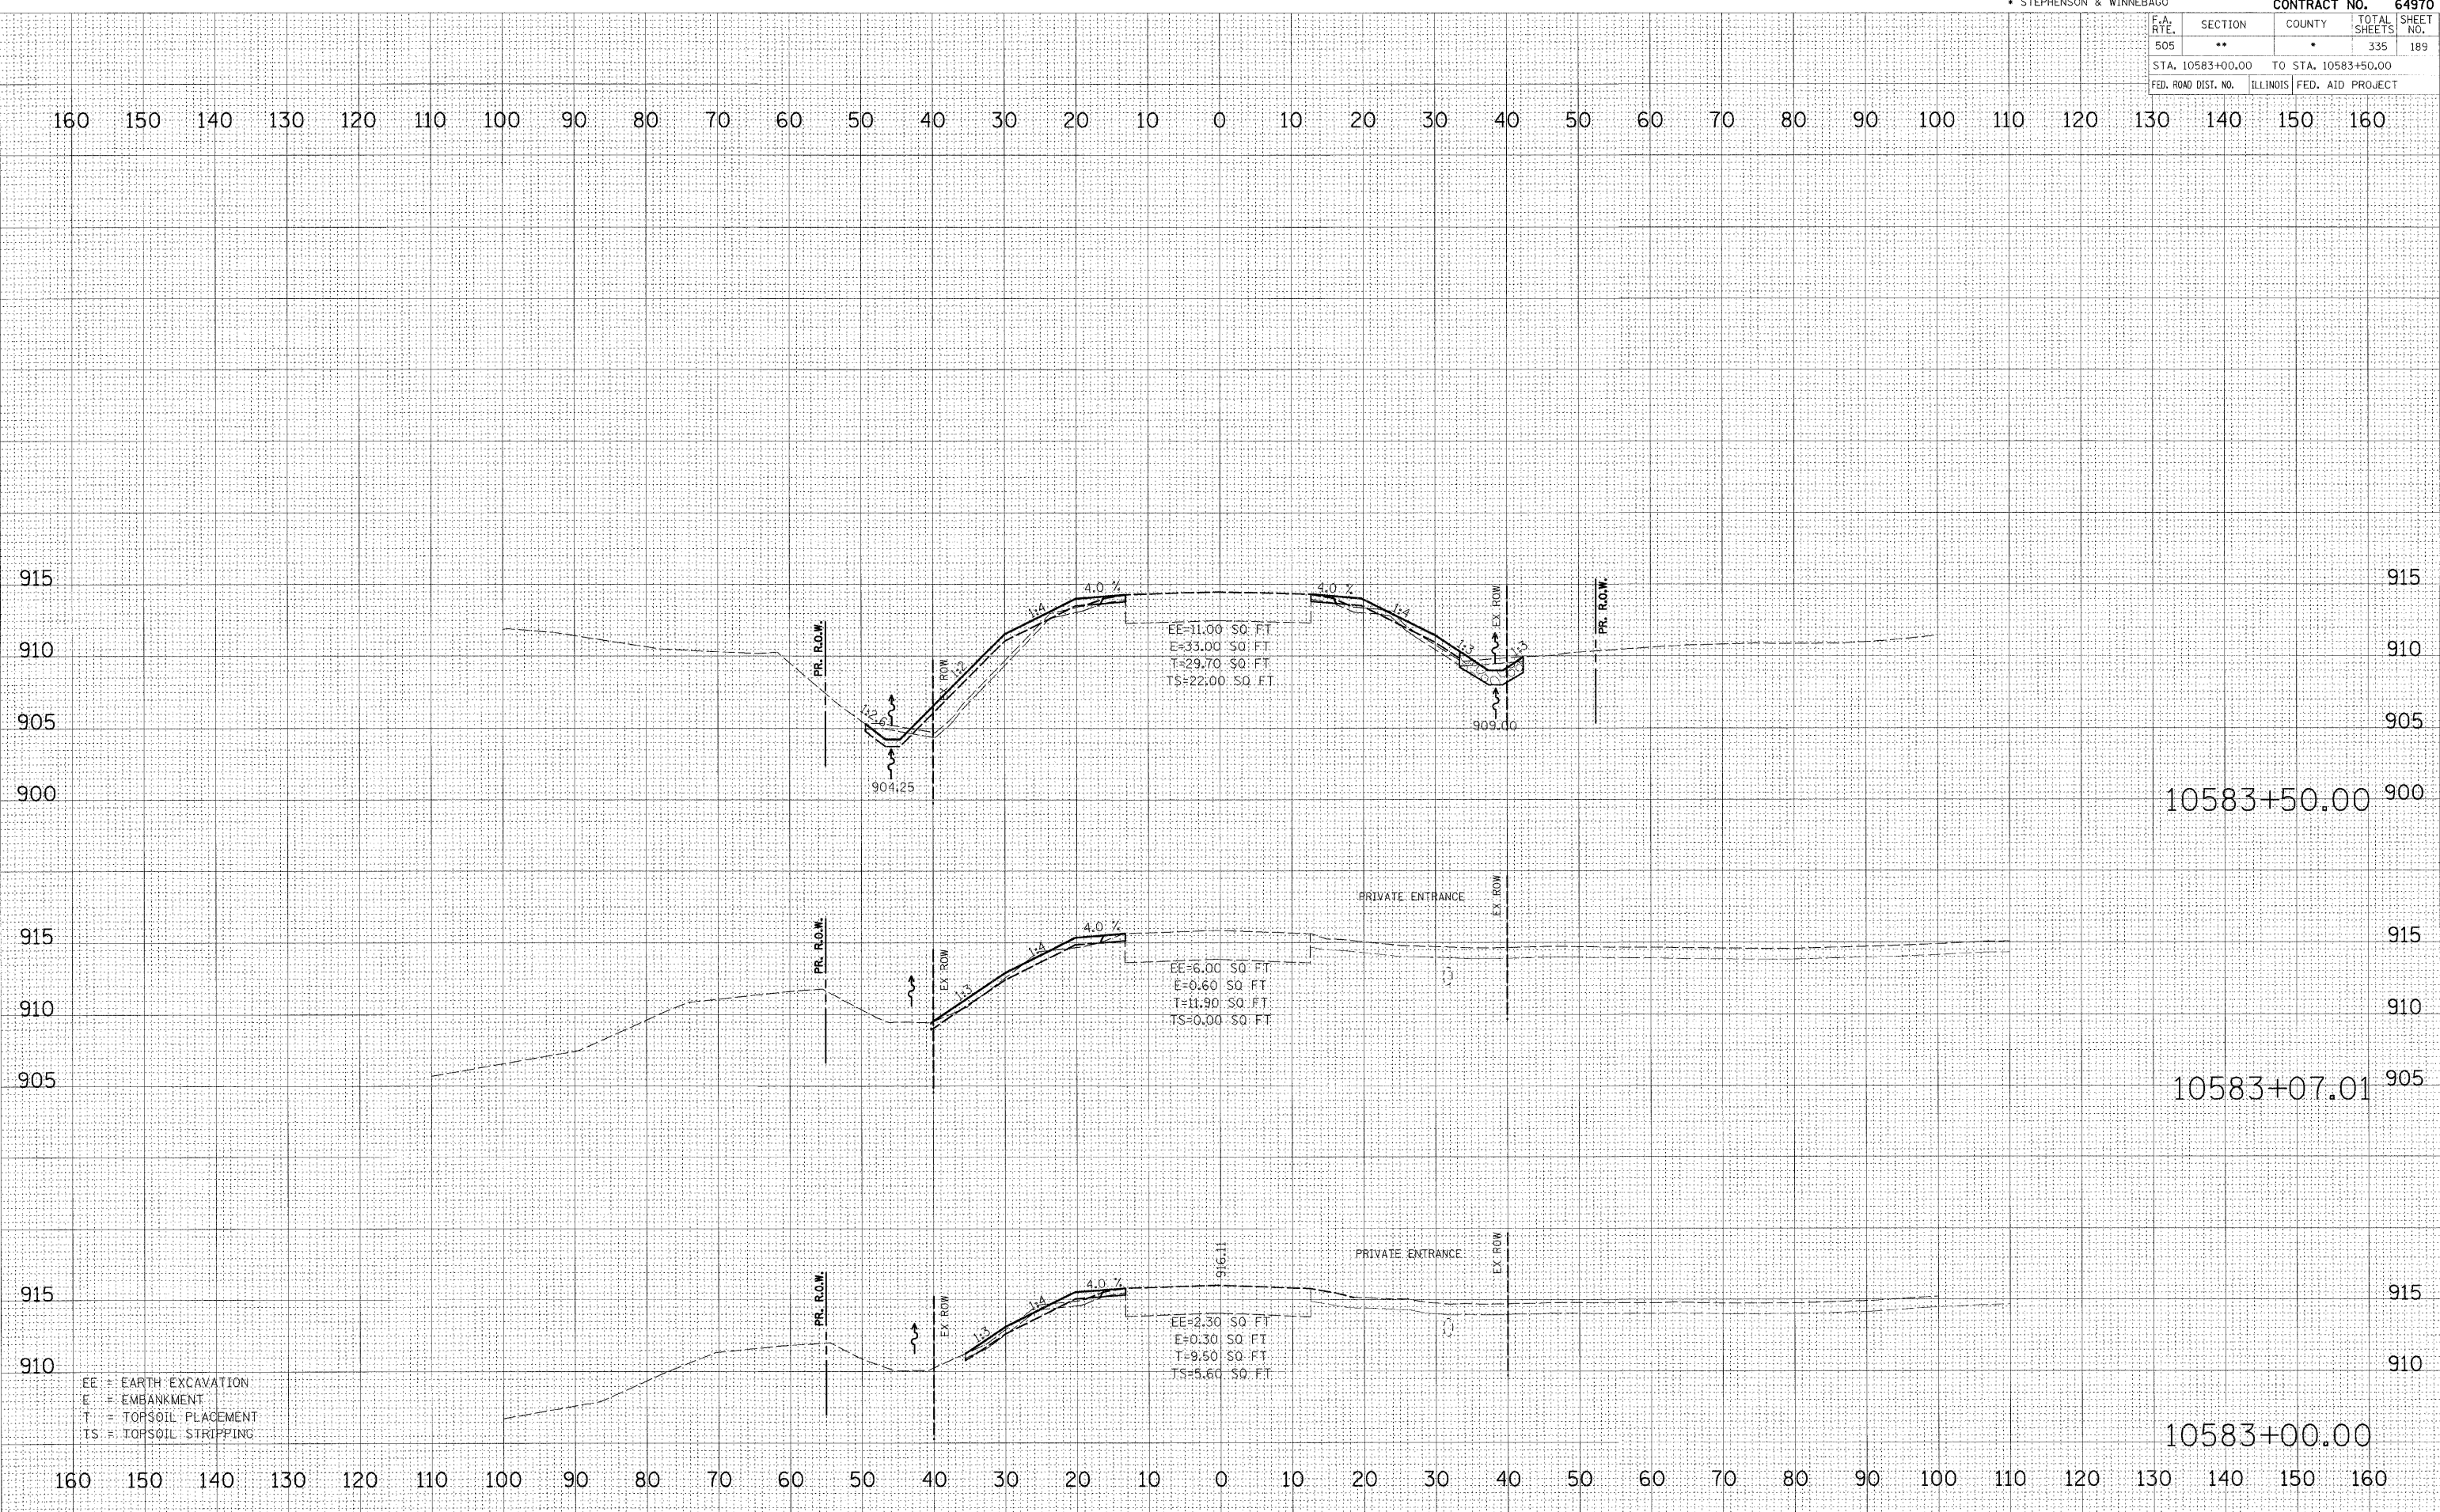

EE = EARTH EXCAVATION  
 E = EMBANKMENT  
 T = TOPSOIL PLACEMENT  
 TS = TOPSOIL STRIPPING