


FINAL SURVEYED BY DATE
 SURVEYED BY DATE
 NOTE BOOK NO. DATE
 TEMPLATES AREAS CHECKED
 NO.

ORIGINAL SURVEYED BY DATE
 SURVEYED BY DATE
 NOTE BOOK NO. DATE
 TEMPLATES AREAS CHECKED
 NO.

PLOT DATE = 3/2/2009
 FILE NAME = K:\11195800\1 75-3p east\cadd\Geo\105801_105802\105801_24.dgn
 SCALE = 1" = 40'
 USER = jwh
 MODEL = XS.SHEET.4

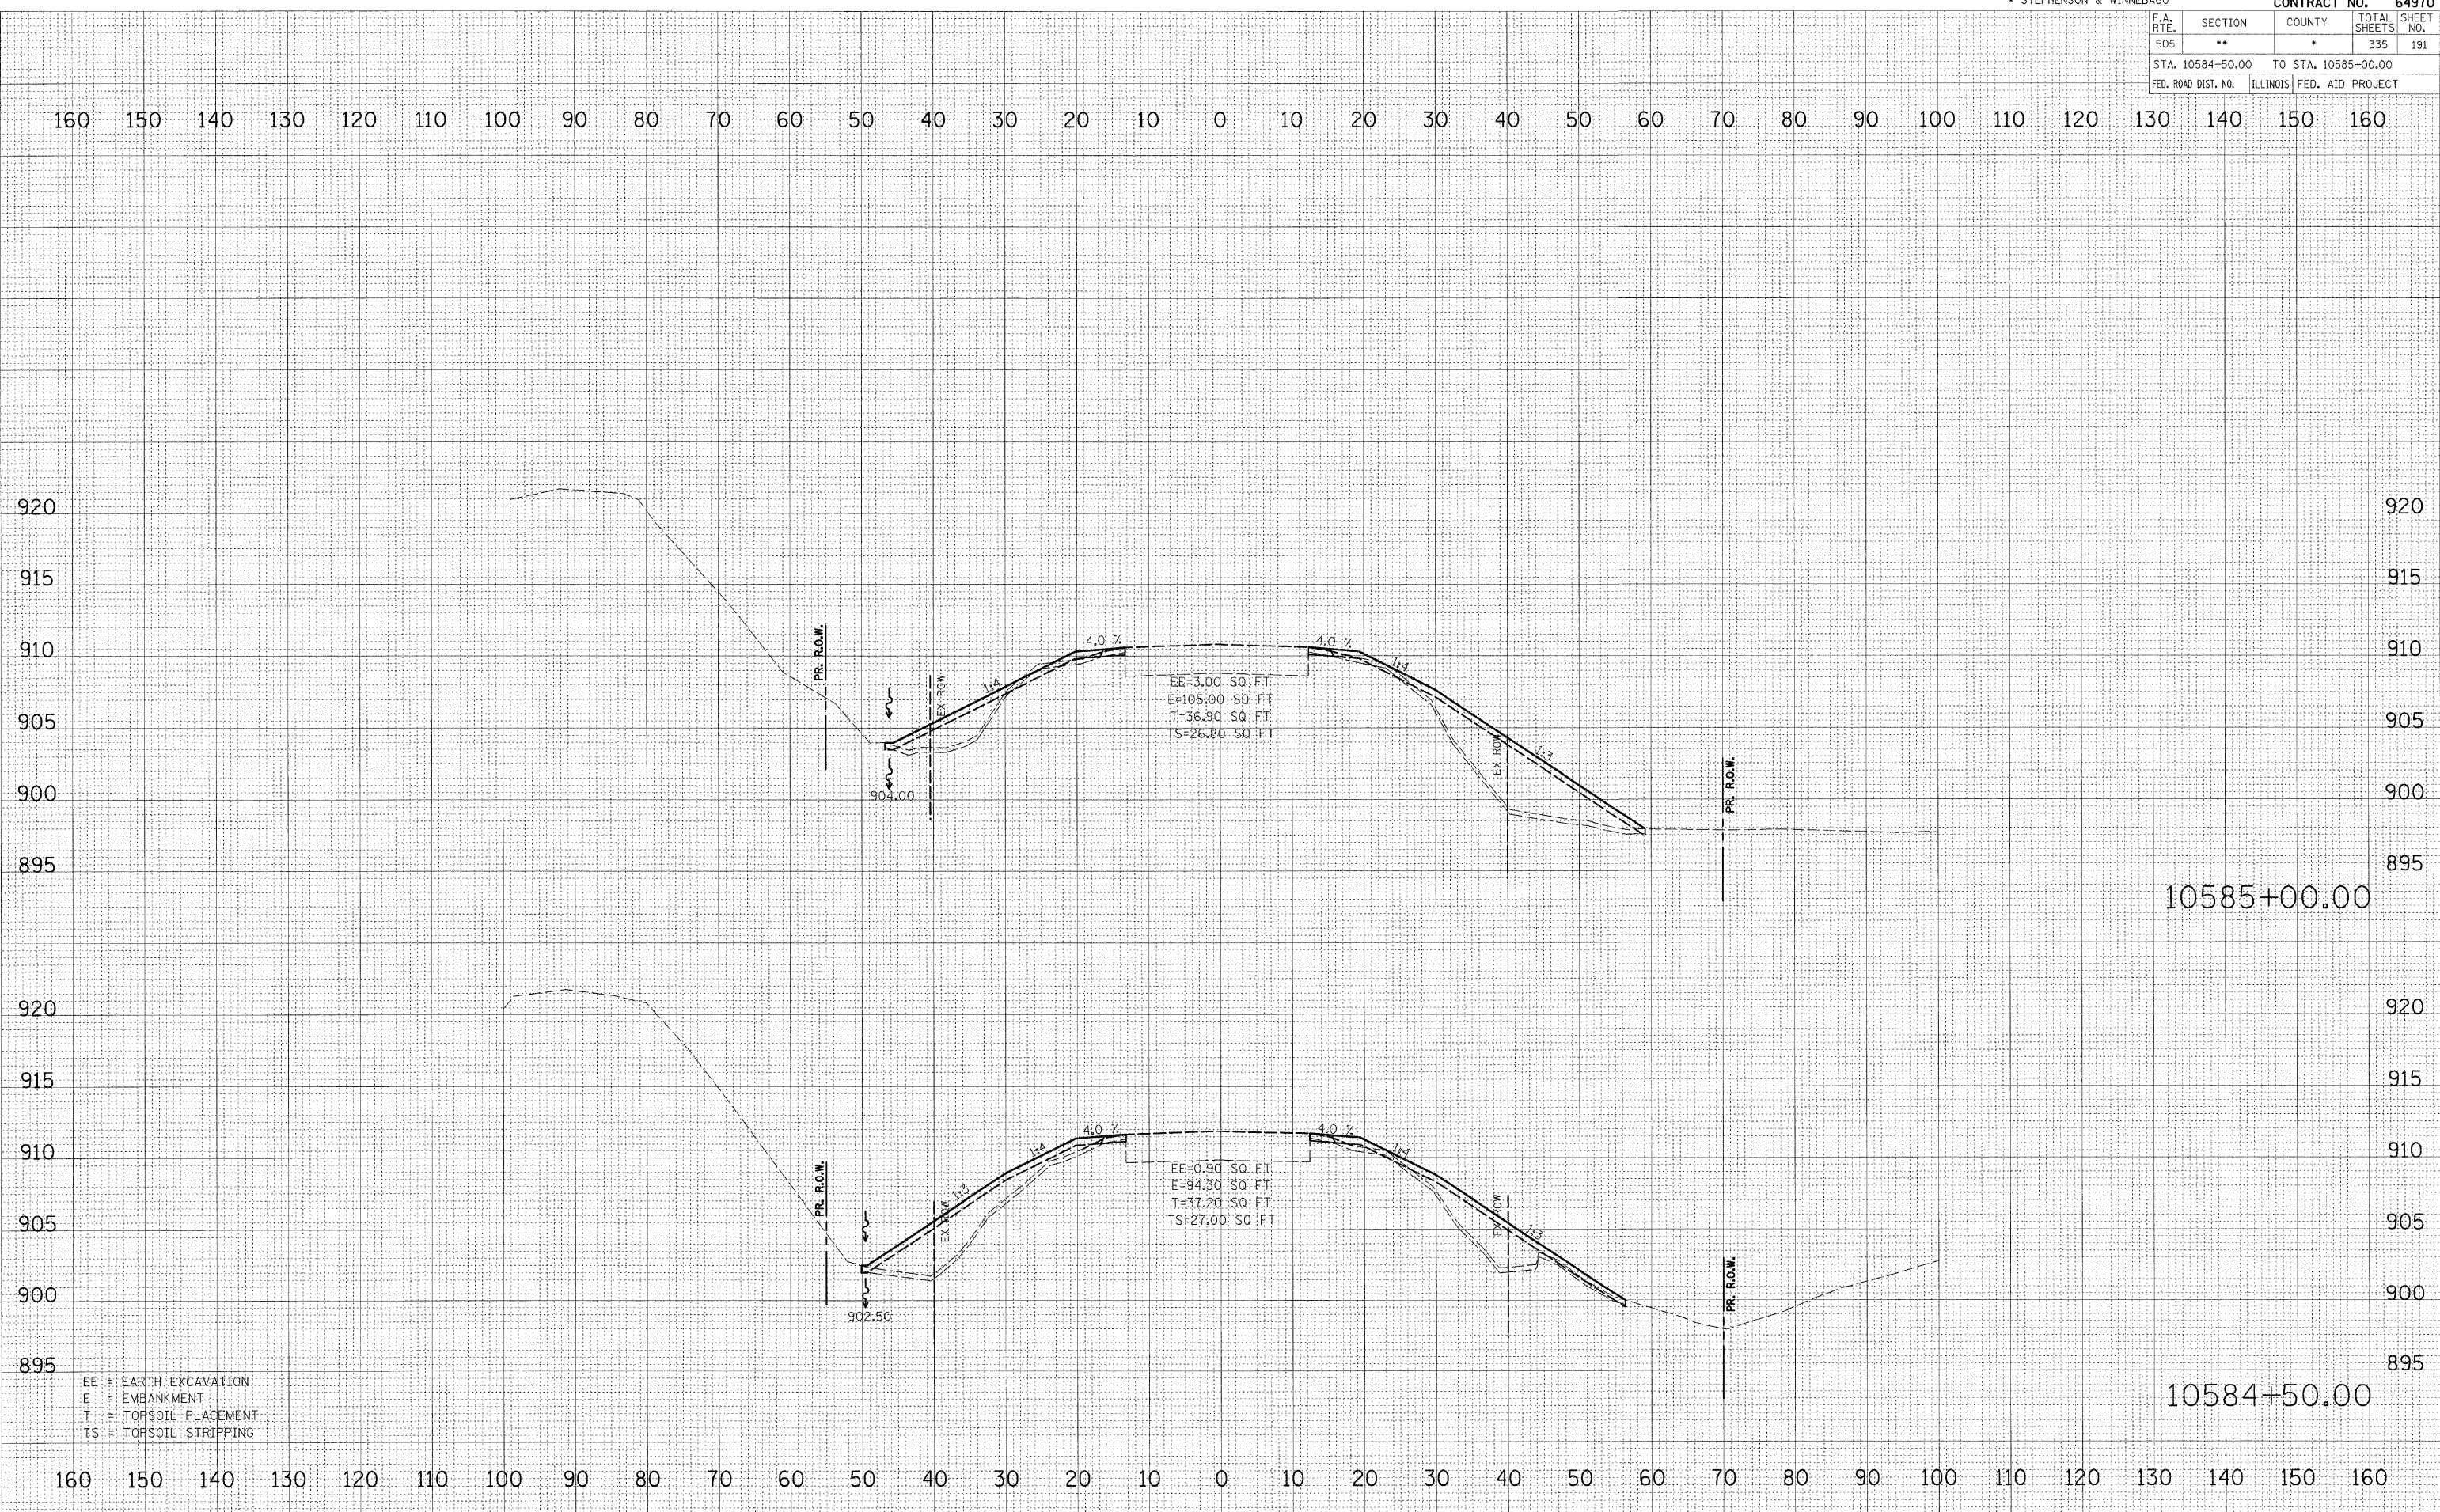

EE = EARTH EXCAVATION
 E = EMBANKMENT
 T = TOPSOIL PLACEMENT
 TS = TOPSOIL STRIPPING