


FINAL SURVEY
 SURVEYED BY _____ DATE _____
 NOTE BOOK NO. _____
 AREAS CHECKED _____
 NO. _____

ORIGINAL SURVEY
 SURVEYED BY _____ DATE _____
 NOTE BOOK NO. _____
 AREAS CHECKED _____
 NO. _____

PLOT DATE = 3/2/2009
 FILE NAME = K:\11196600\175-3p-east\ceda\Geo\10657+00\VERT-16.DGN
 SCALE = 1" = 40'
 USER = JWH
 MODEL = XS.SHEET.1.5

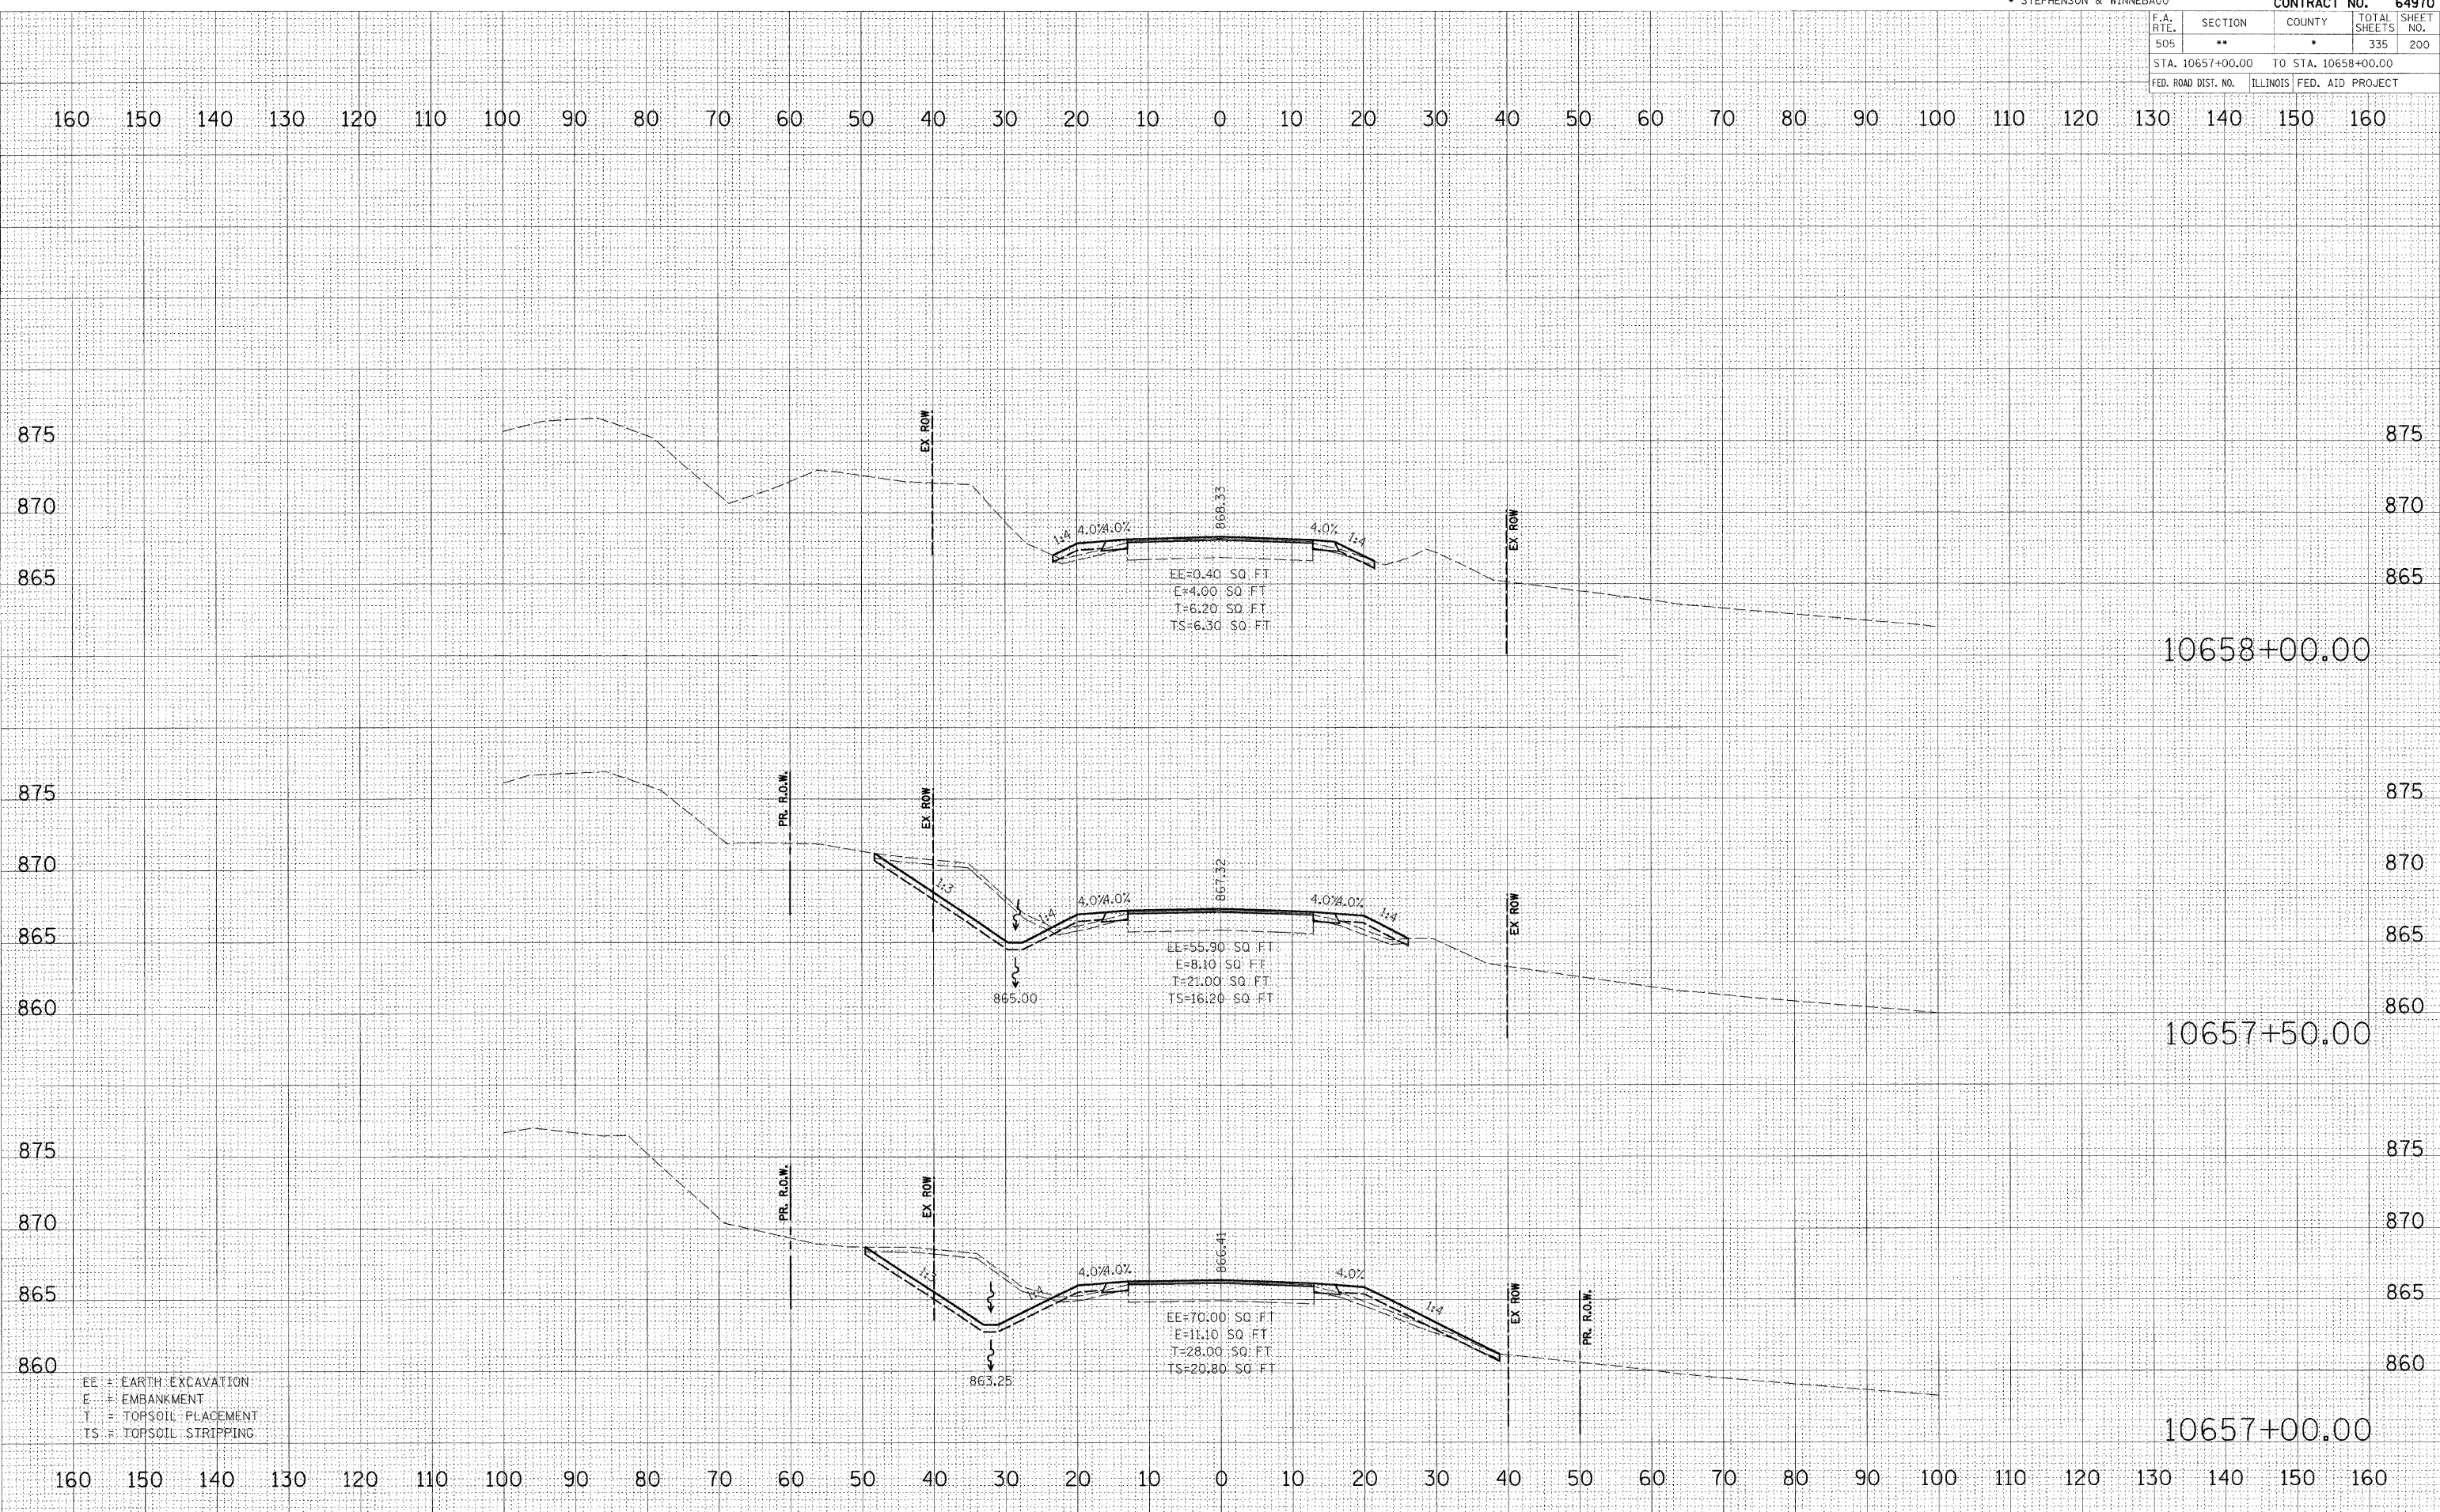

EE = EARTH EXCAVATION
 E = EMBANKMENT
 T = TOPSOIL PLACEMENT
 TS = TOPSOIL STRIPPING