


FINAL SURVEY BY DATE
 SURVEYED BY DATE
 NOTE BOOK NO. DATE
 AREAS CHECKED NO.

ORIGINAL SURVEY BY DATE
 SURVEYED BY DATE
 NOTE BOOK NO. DATE
 AREAS CHECKED NO.

PLOT DATE: 3/2/2009
 FILE NAME: K:\11156000\1 75-3p east\cadd\Geo\10667+00.00-10668+00.00.dgn
 SCALE: 1"=40'
 USER: SWIN
 MODEL: XS SHEET 1

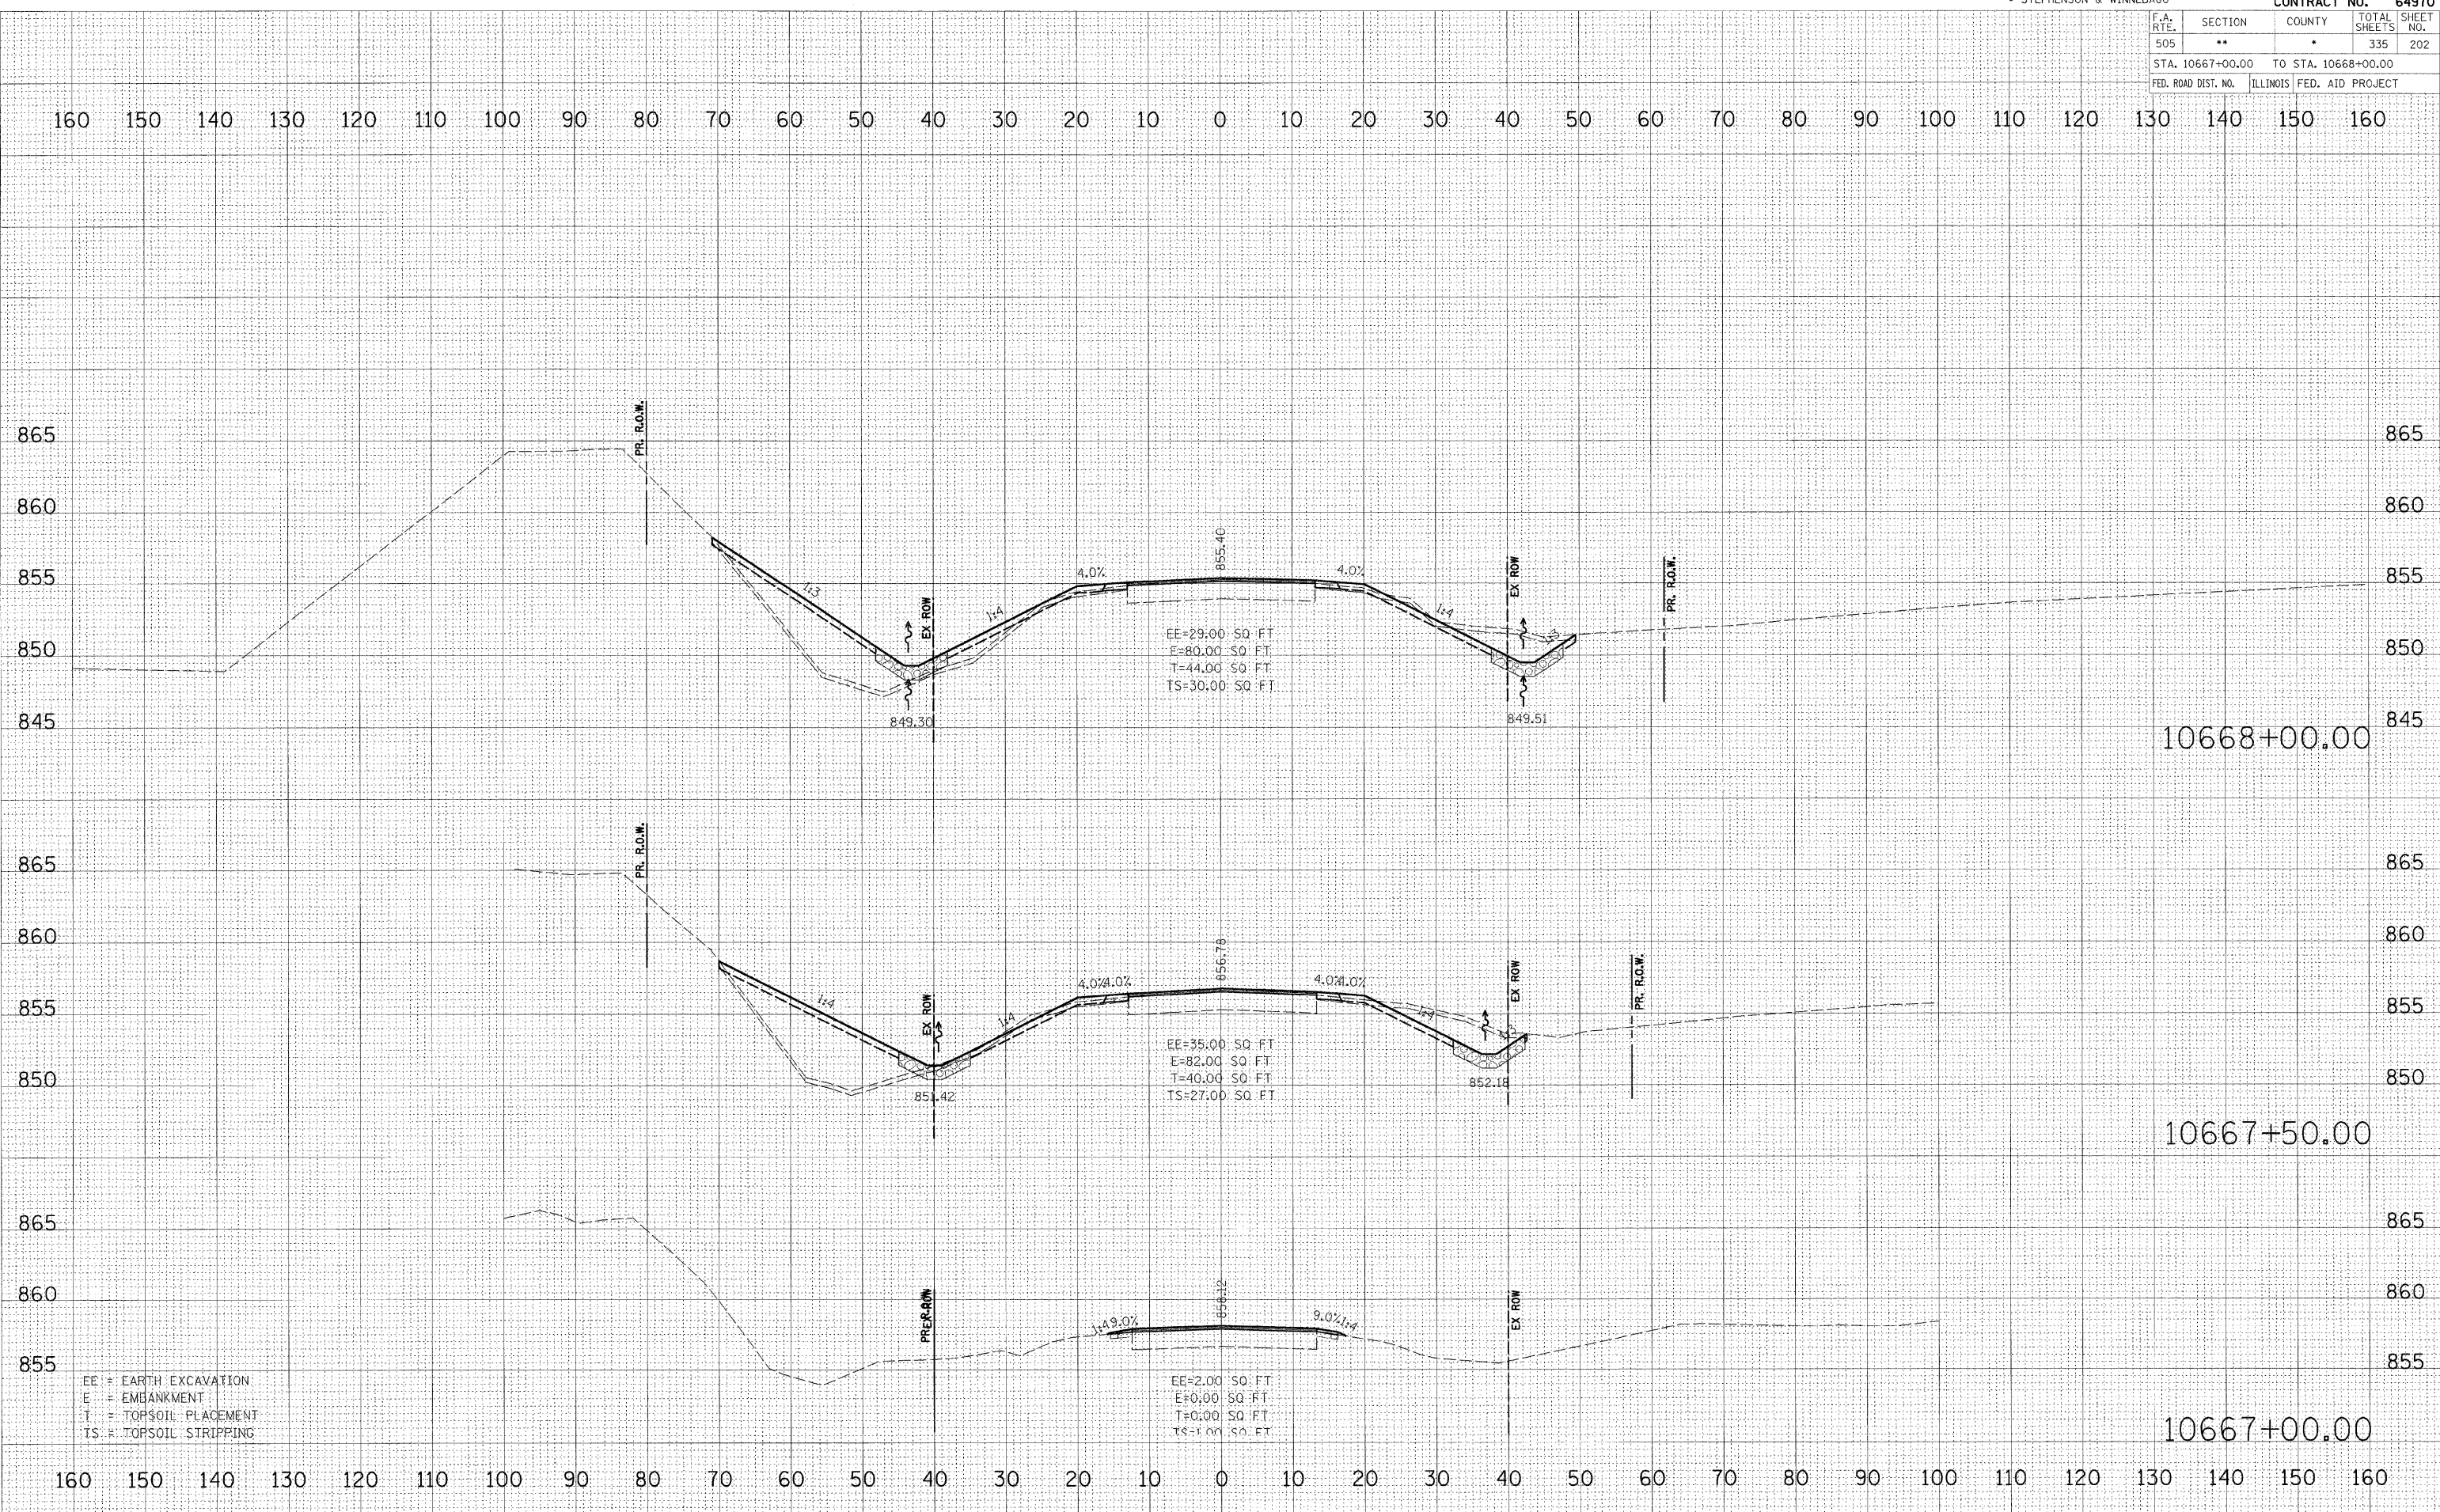

EE = EARTH EXCAVATION
 E = EMBANKMENT
 T = TOPSOIL PLACEMENT
 TS = TOPSOIL STRIPPING