


BY	DATE
SURVEYED	
TEMP. DATE	
NOTE BOOK NO.	
AREAS CHECKED	

BY	DATE
SURVEYED	
TEMP. DATE	
NOTE BOOK NO.	
AREAS CHECKED	

PLOT DATE = 3/2/2009
 FILE NAME = k:\11198800\1 75-3p east\cadd\Geo\10669.dwg
 USER = jlp
 MODEL = XS SHEET 4

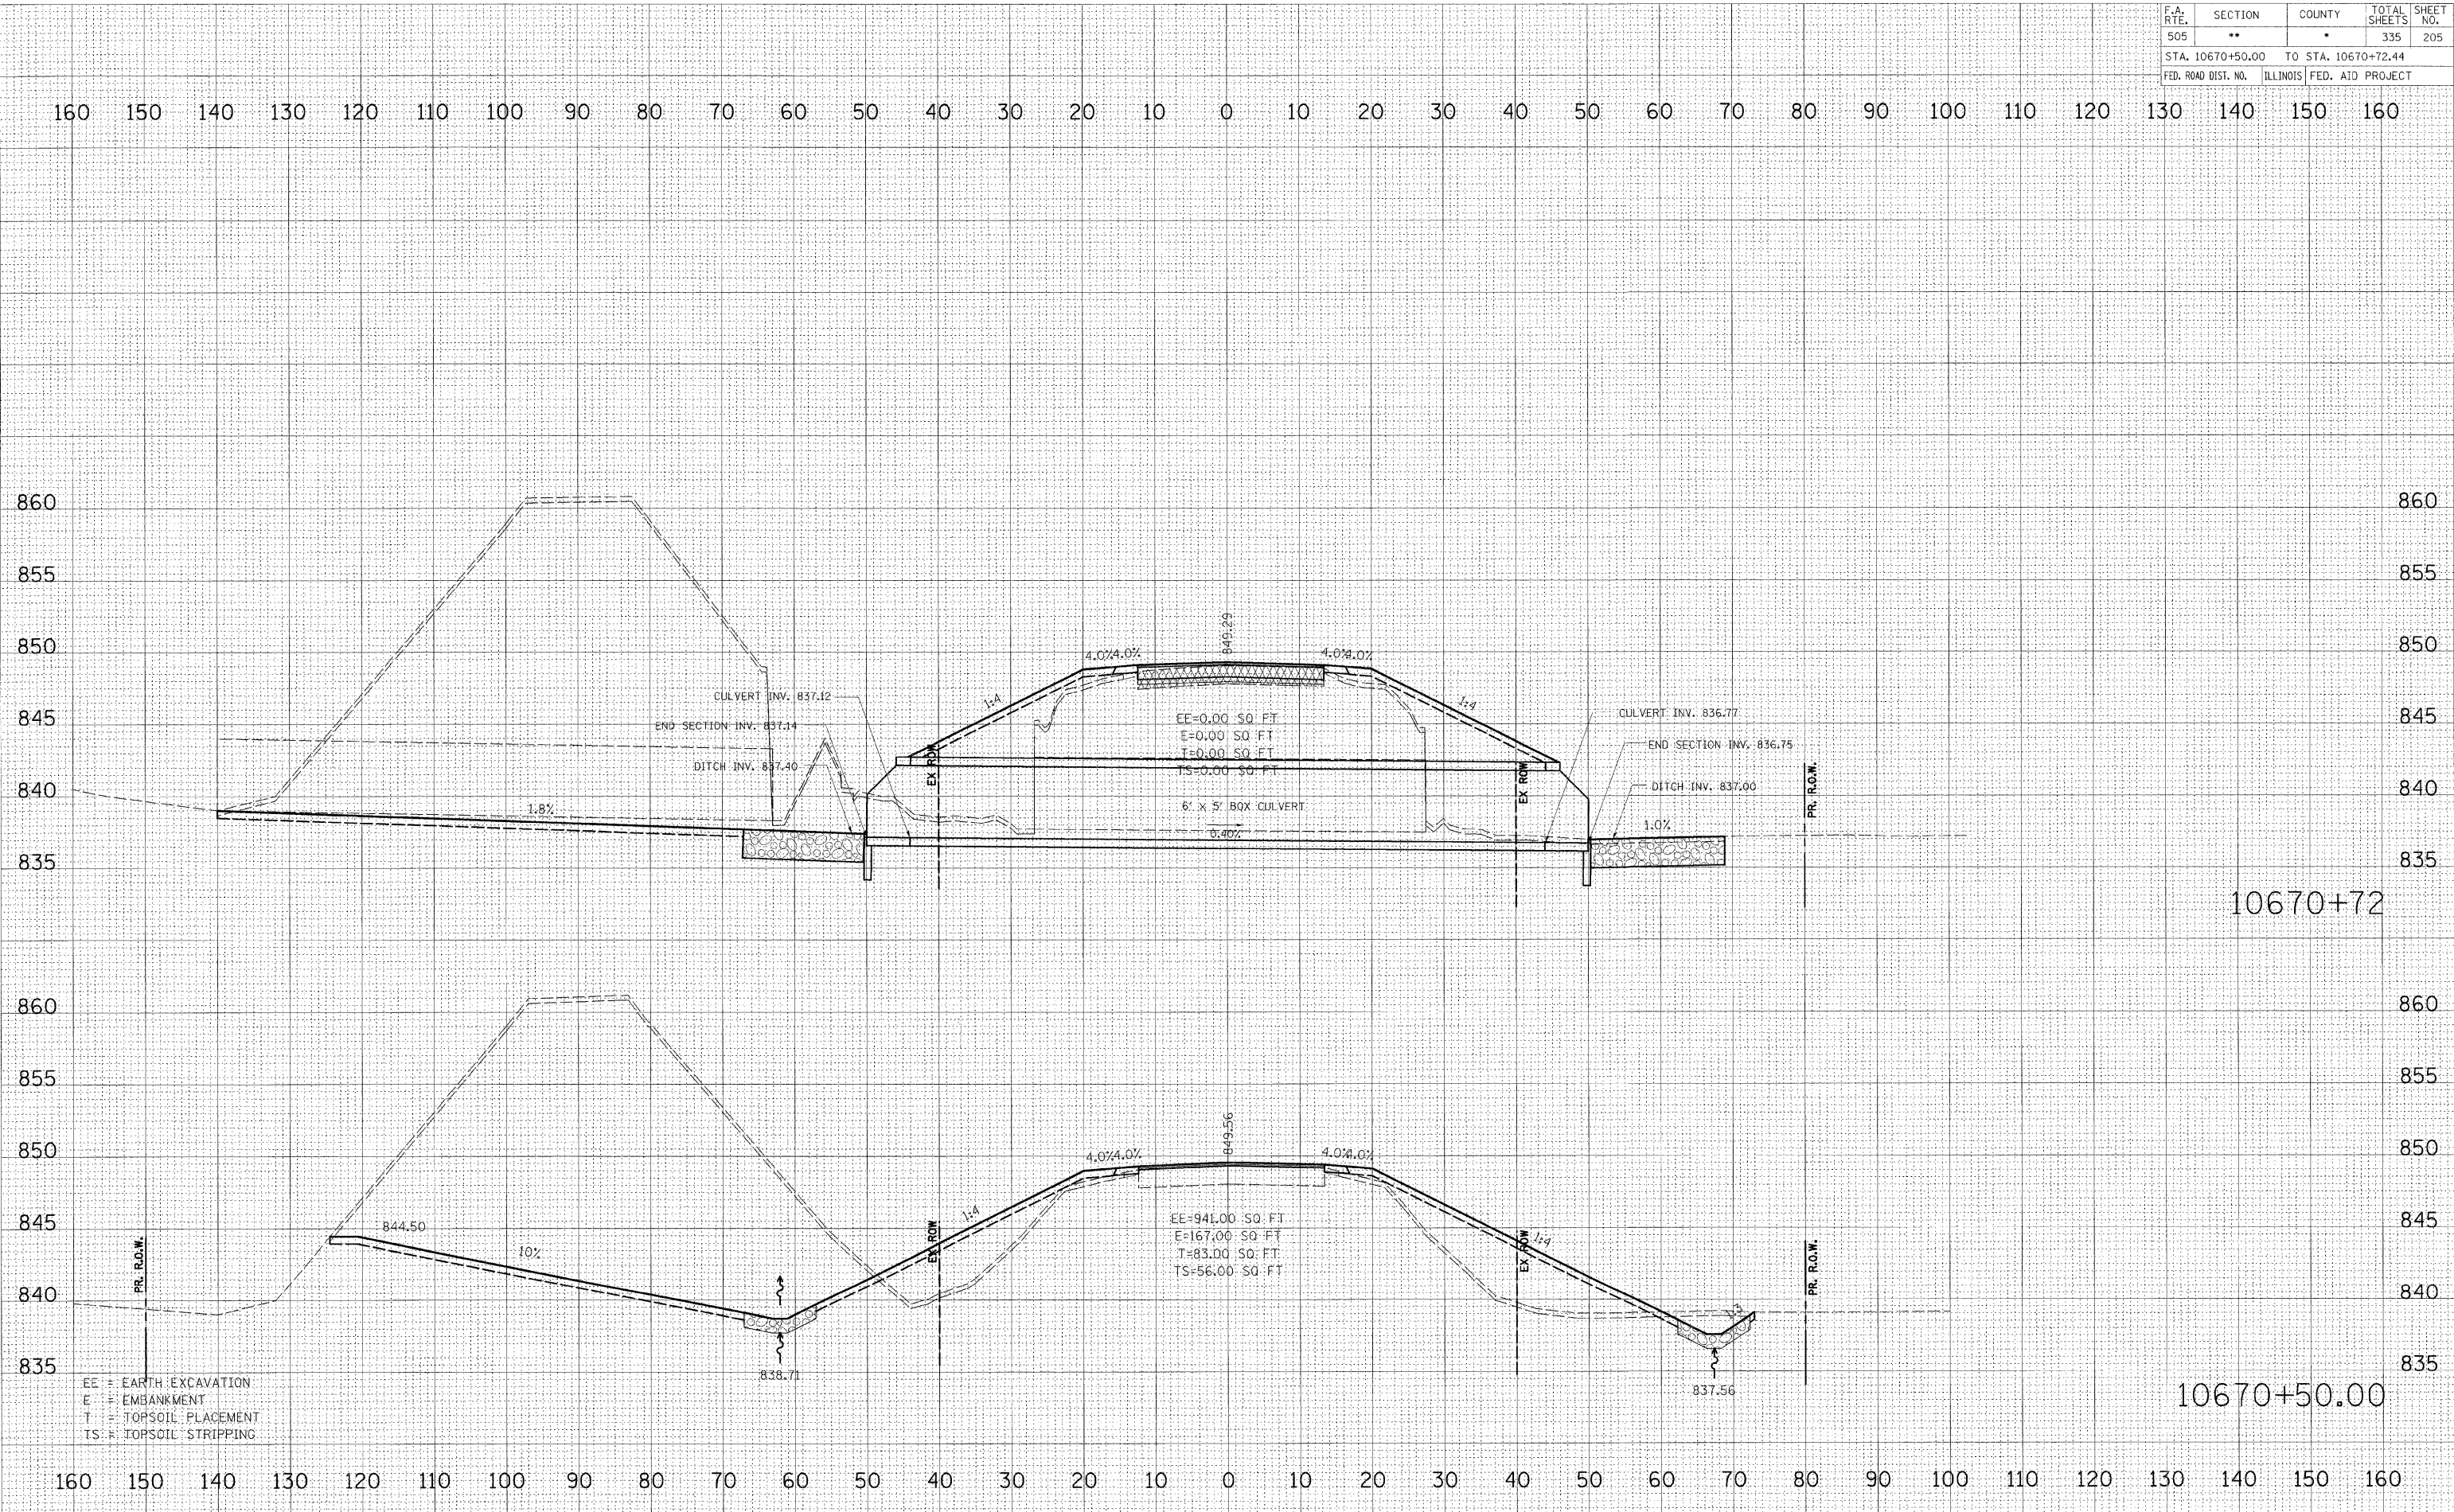

EE = EARTH EXCAVATION
 E = EMBANKMENT
 T = TOPSOIL PLACEMENT
 TS = TOPSOIL STRIPPING