


FINAL SURVEY  
 SURVEYED BY  
 NOTE BOOK NO.  
 TEMPLATE AREAS CHECKED  
 NO.

ORIGINAL SURVEY  
 SURVEYED BY  
 NOTE BOOK NO.  
 TEMPLATE AREAS CHECKED  
 NO.

PLOT DATE = 3/2/2009  
 FILE NAME = k:\11195800\1 75-3p east\cadd\cadd\10703+50.00.dwg  
 USER = jh  
 PLOT SCALE = 1"=40'  
 MODEL = XS SHEET 1.5

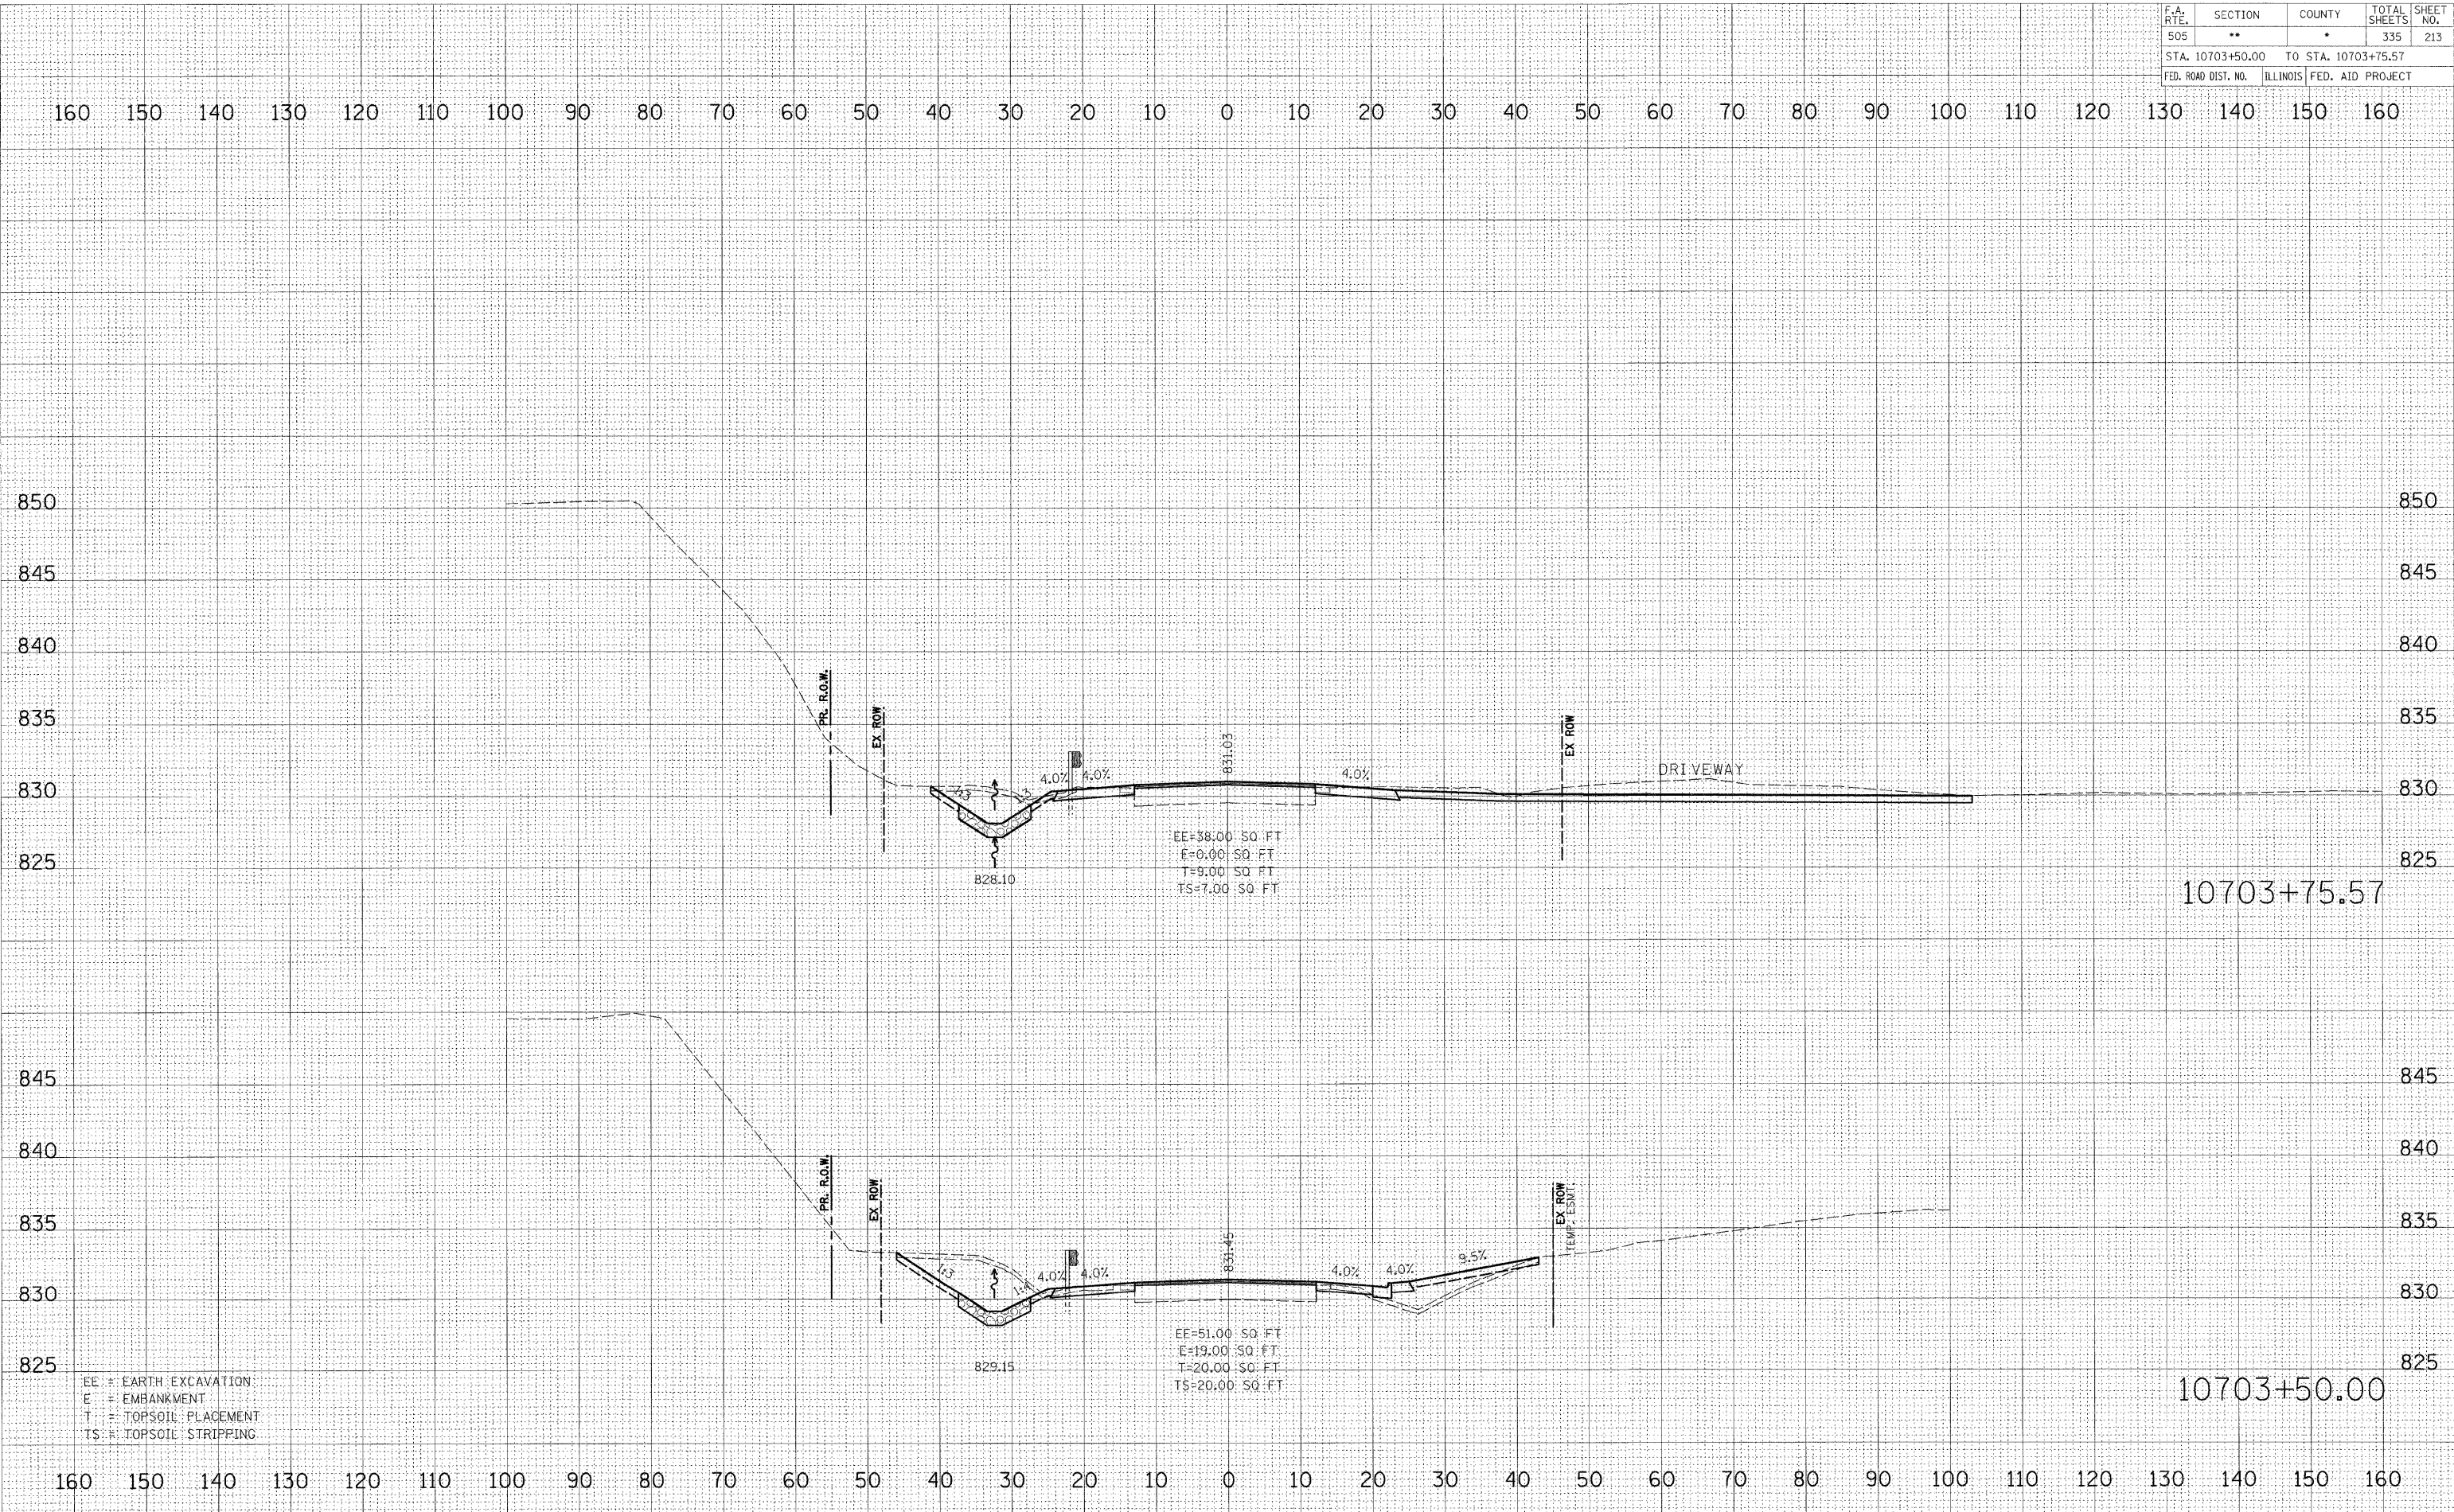

EE = EARTH EXCAVATION  
 E = EMBANKMENT  
 T = TOPSOIL PLACEMENT  
 TS = TOPSOIL STRIPPING

10703+75.57

10703+50.00