


BY	DATE
SURVEYED	
TEMP. AT	
AREAS	
CHECKED	
NO.	

BY	DATE
SURVEYED	
TEMP. AT	
AREAS	
CHECKED	
NO.	

PLOT DATE = 3/2/2009
 FILE NAME = H:\1119800\1 75_3p east\ceda\64970\10710+00.00.dwg
 USER NAME = JIB
 MODEL = XS SHEET_15

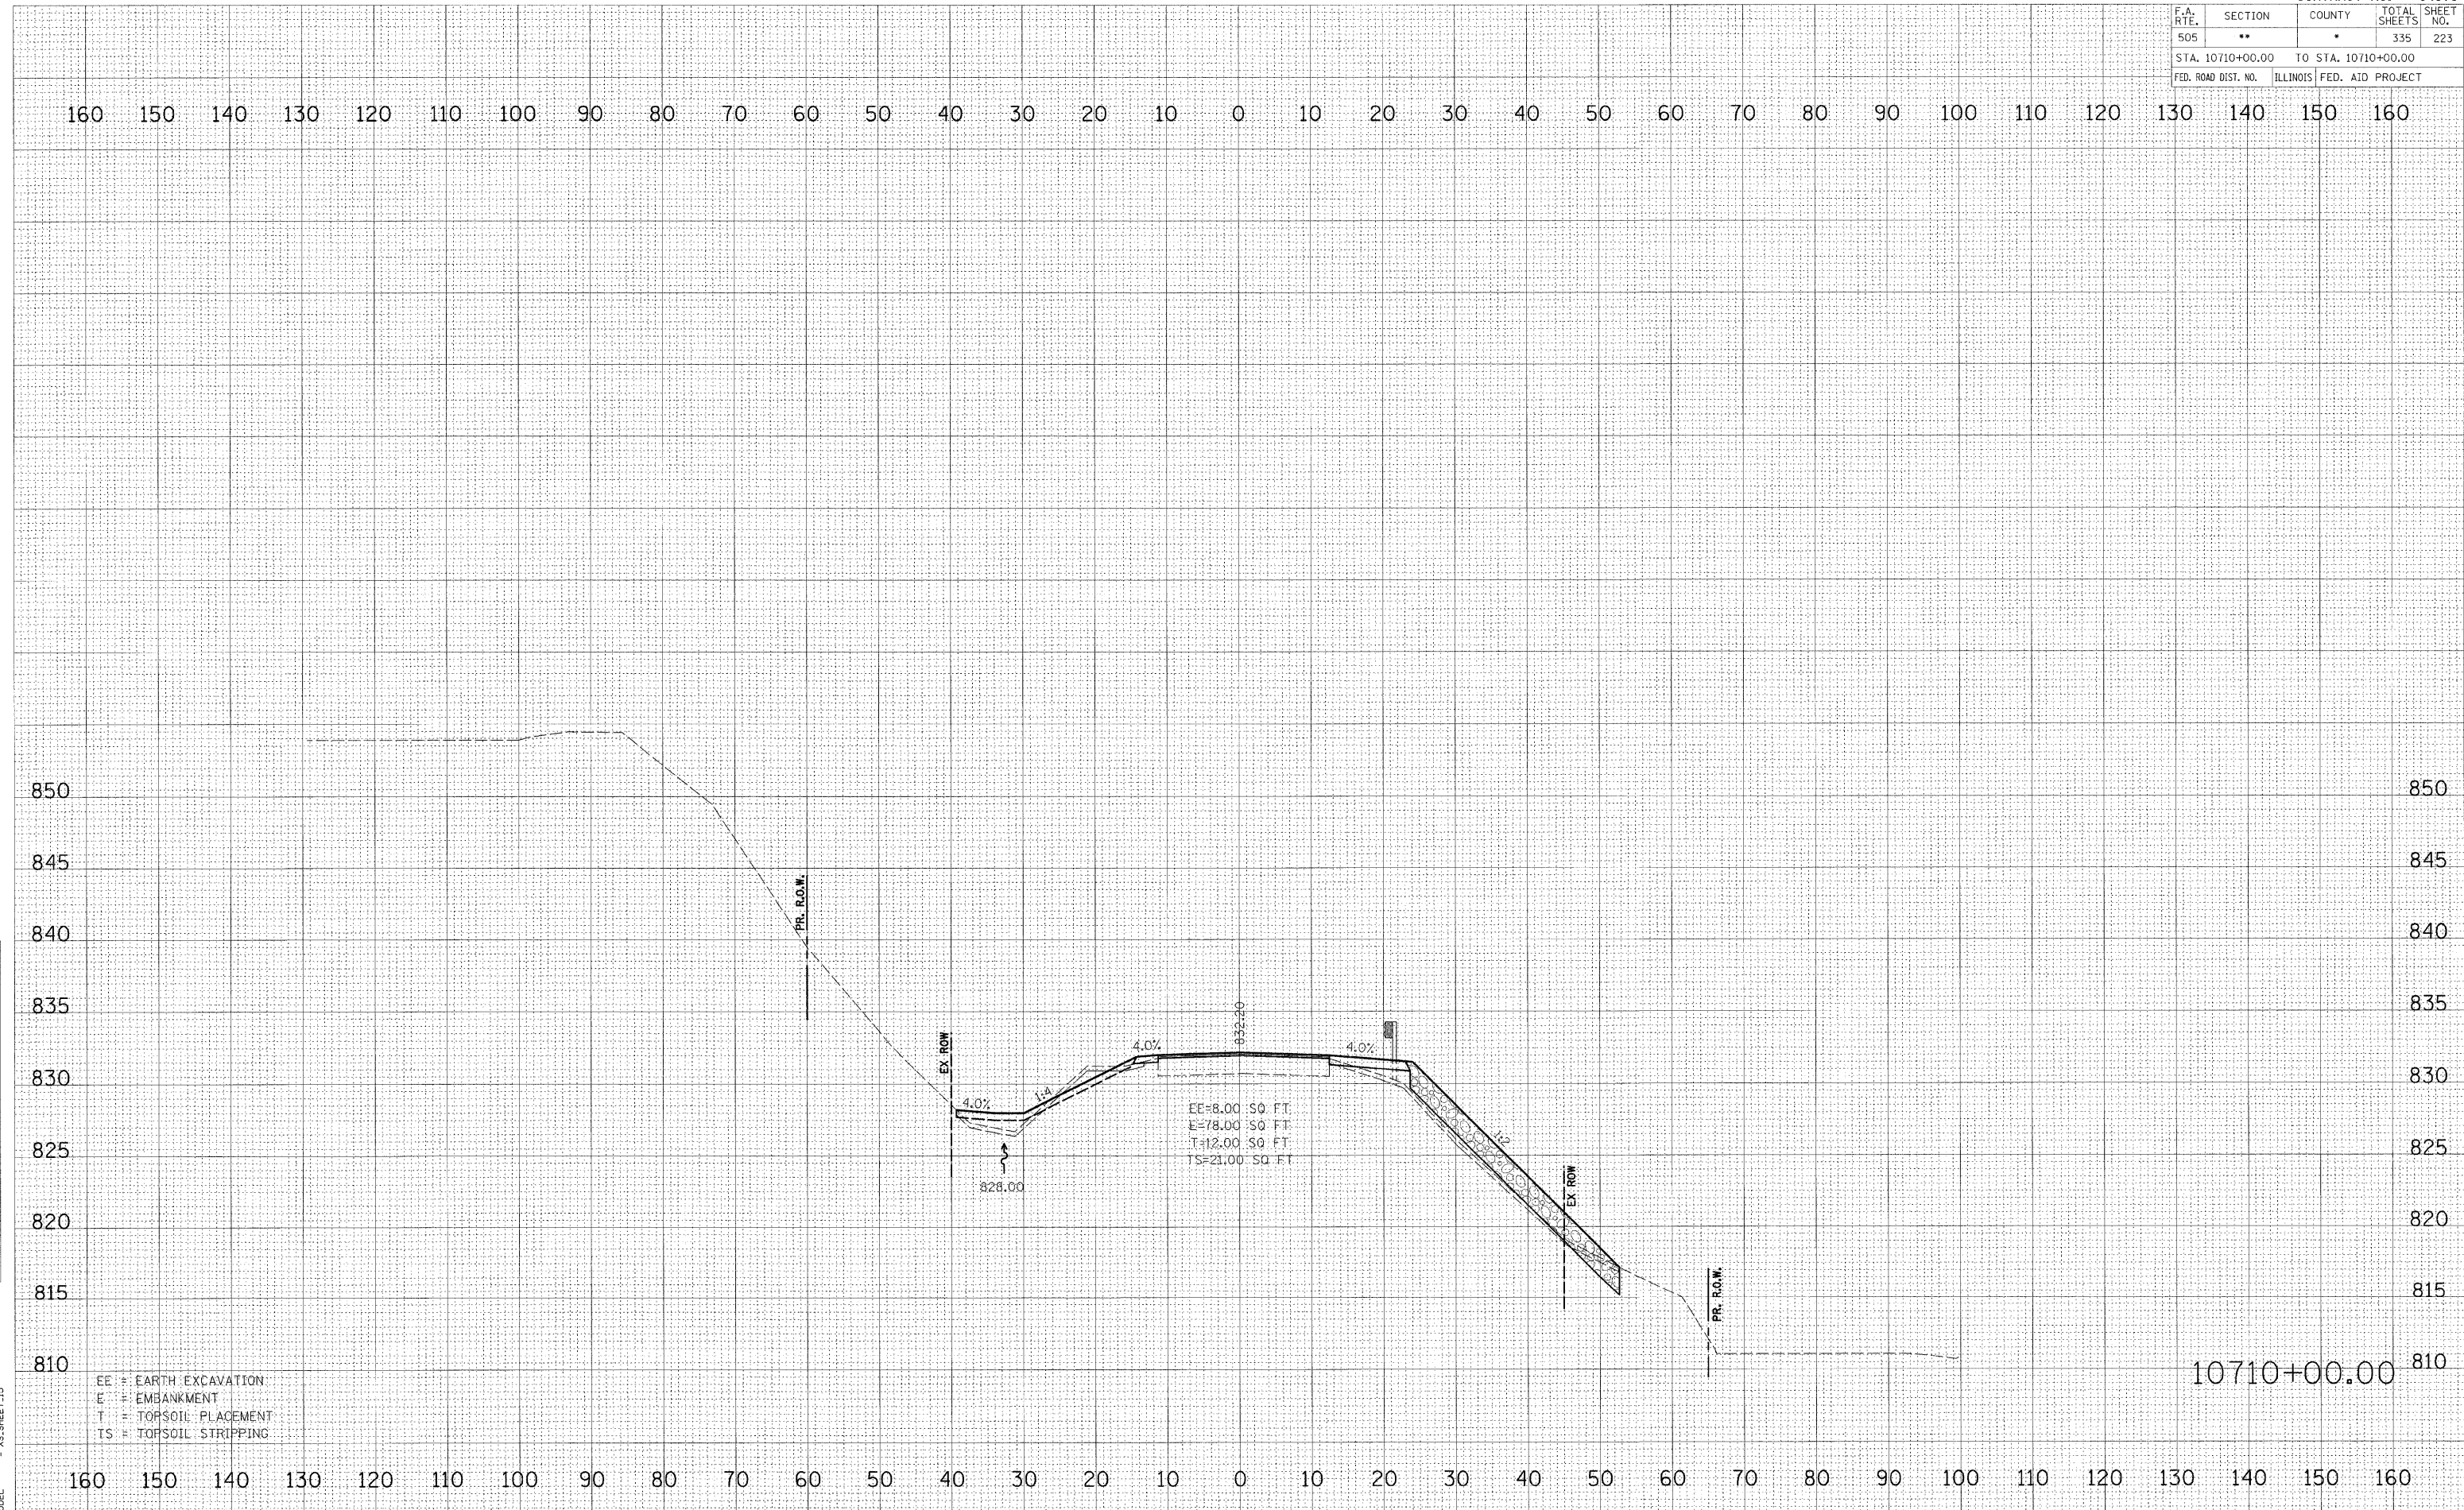

EE = EARTH EXCAVATION
 E = EMBANKMENT
 T = TOPSOIL PLACEMENT
 TS = TOPSOIL STRIPPING

10710+00.00