


FINAL SURVEY BY DATE
 SURVEYED BY DATE
 NOTE BOOK NO.
 AREAS CHECKED

ORIGINAL SURVEYED BY DATE
 SURVEYED BY DATE
 NOTE BOOK NO.
 AREAS CHECKED

PLOT DATE = 3/2/2009
 FILE NAME = k:\1119800\1175_3p_east\cedd\ch\10712+00.00.dwg
 PLOT SCALE = 1"=10'
 MODEL = XSHEET_19

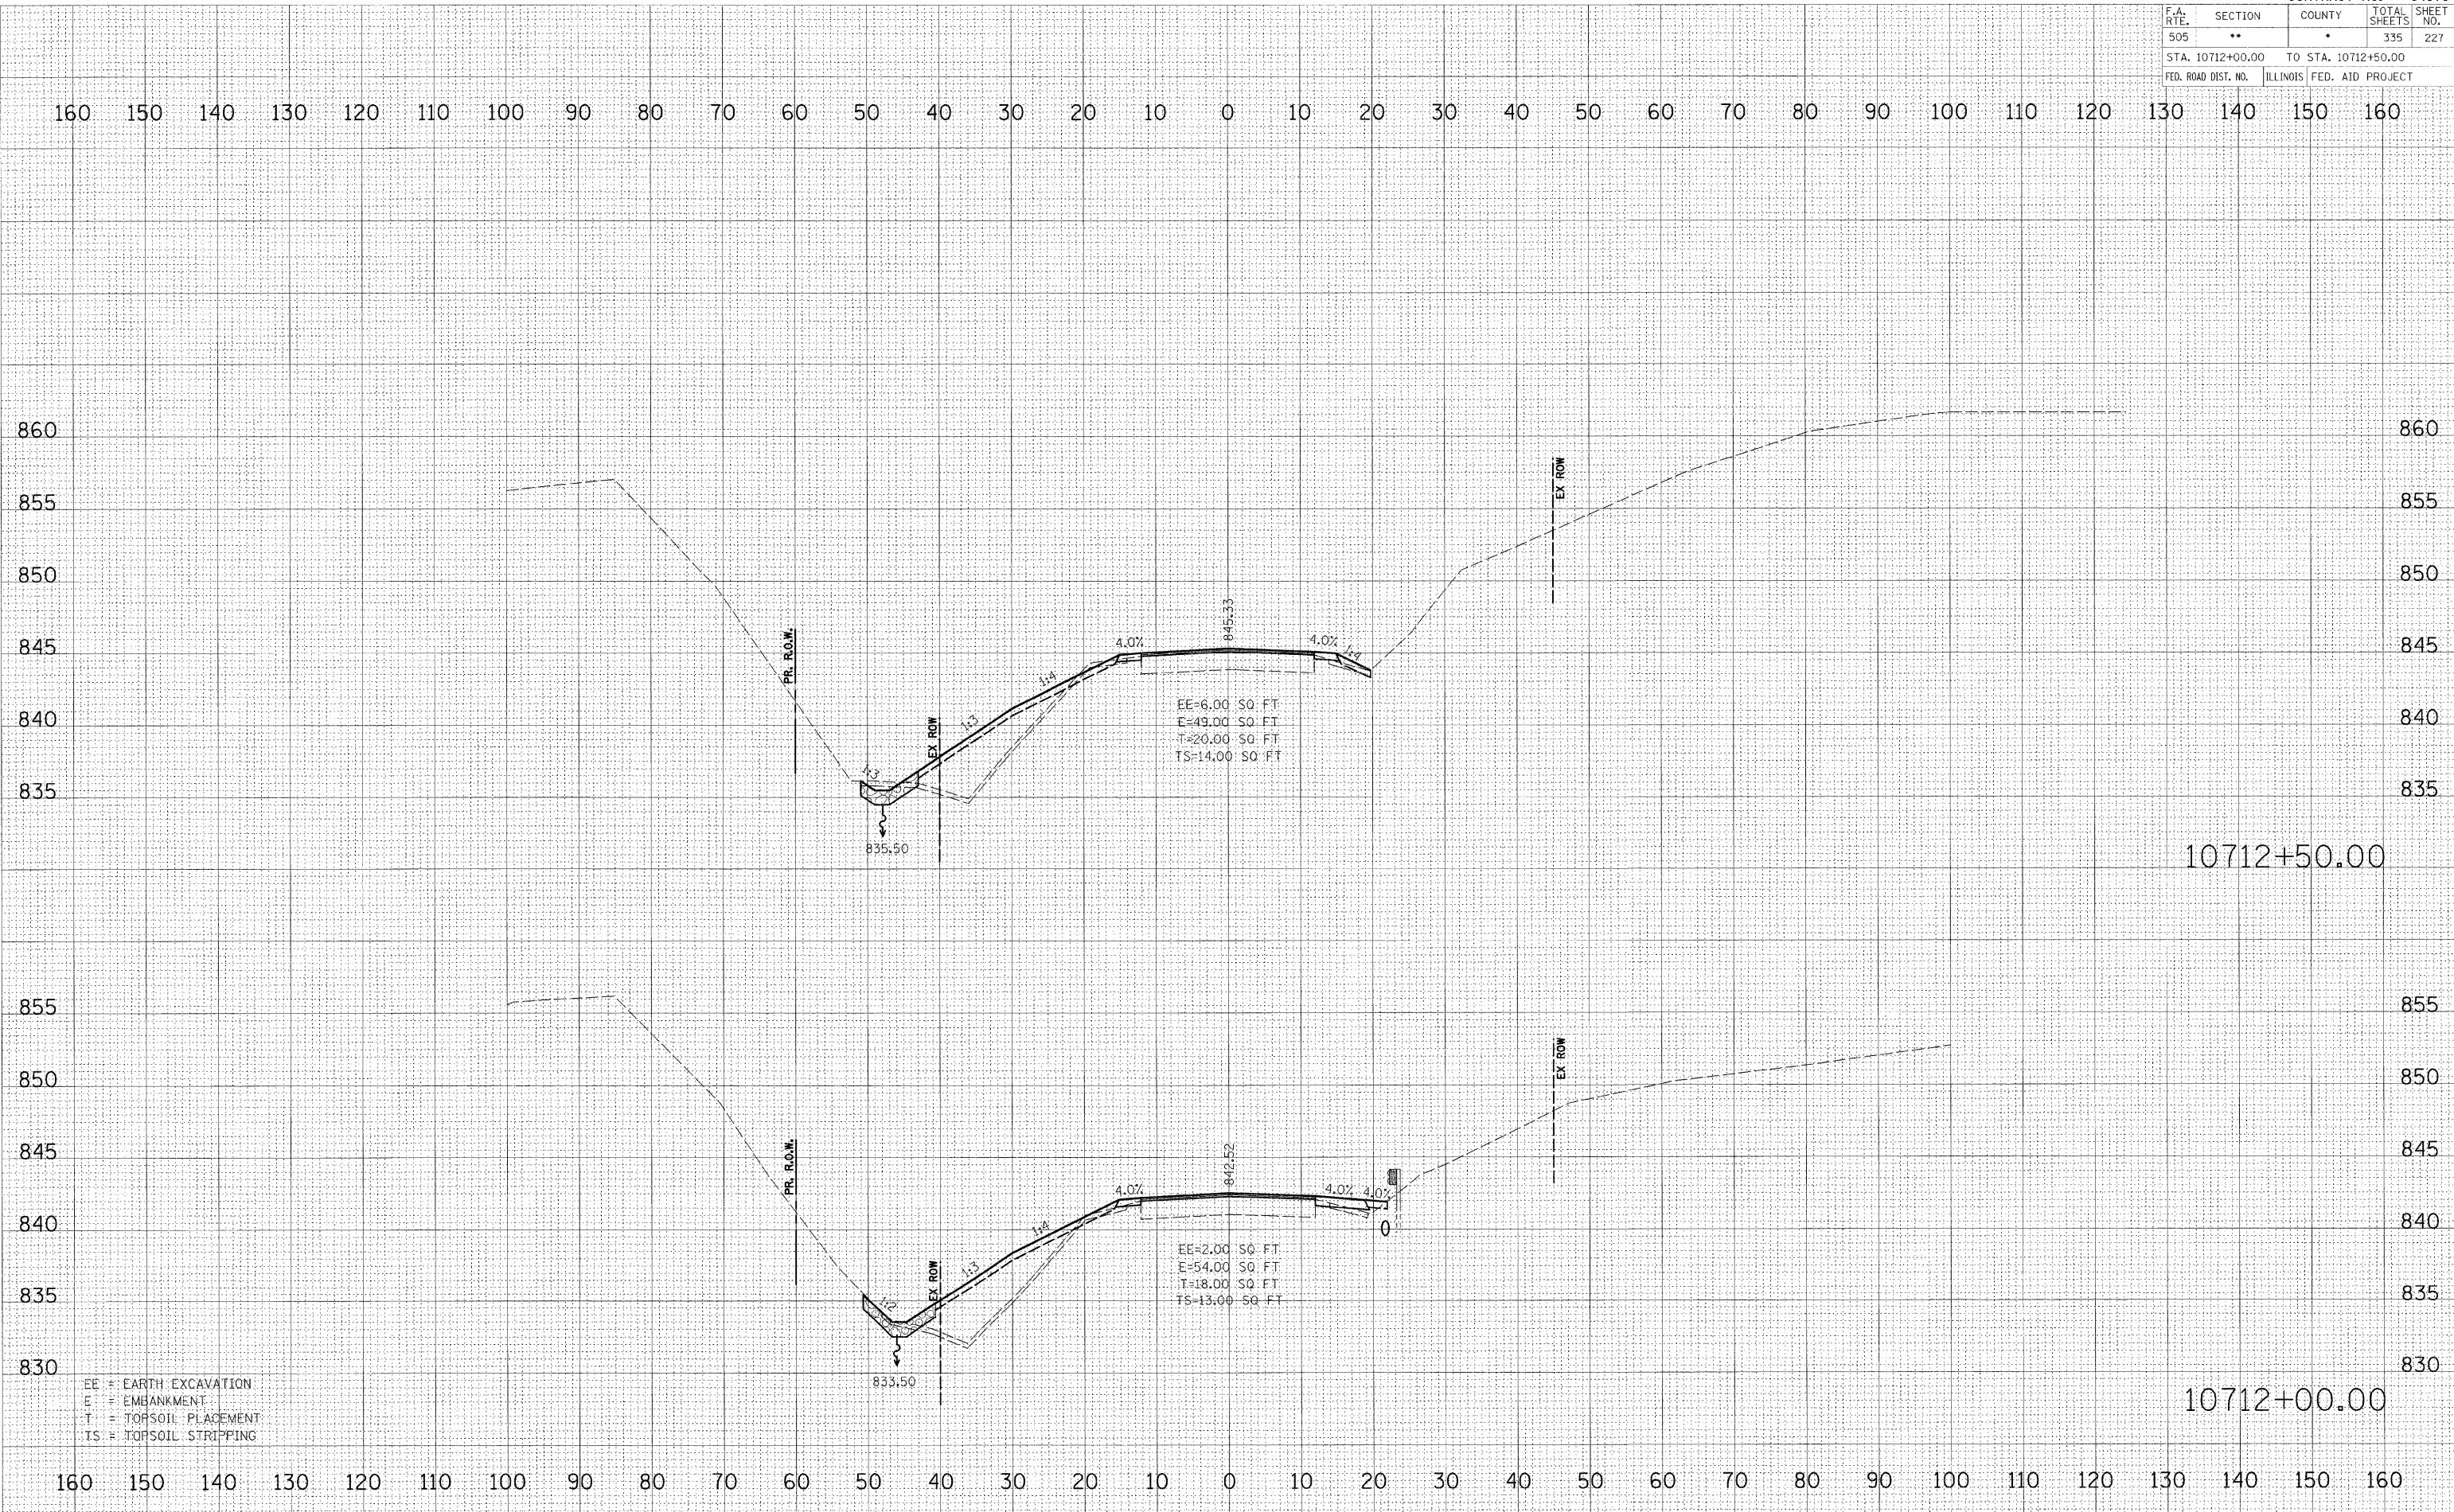

EE = EARTH EXCAVATION
 E = EMBANKMENT
 T = TOPSOIL PLACEMENT
 TS = TOPSOIL STRIPPING