


FINAL SURVEY
 SURVEYED BY
 NOTE BOOK NO.
 AREAS CHECKED

ORIGINAL SURVEY
 SURVEYED BY
 NOTE BOOK NO.
 AREAS CHECKED

PLOT DATE: 3/2/2009
 FILE NAME: K:\111RS600\1 75-3p east\cedd\Geo\10714+00.dwg
 USER: JAC
 MODEL: XS SHEET 21

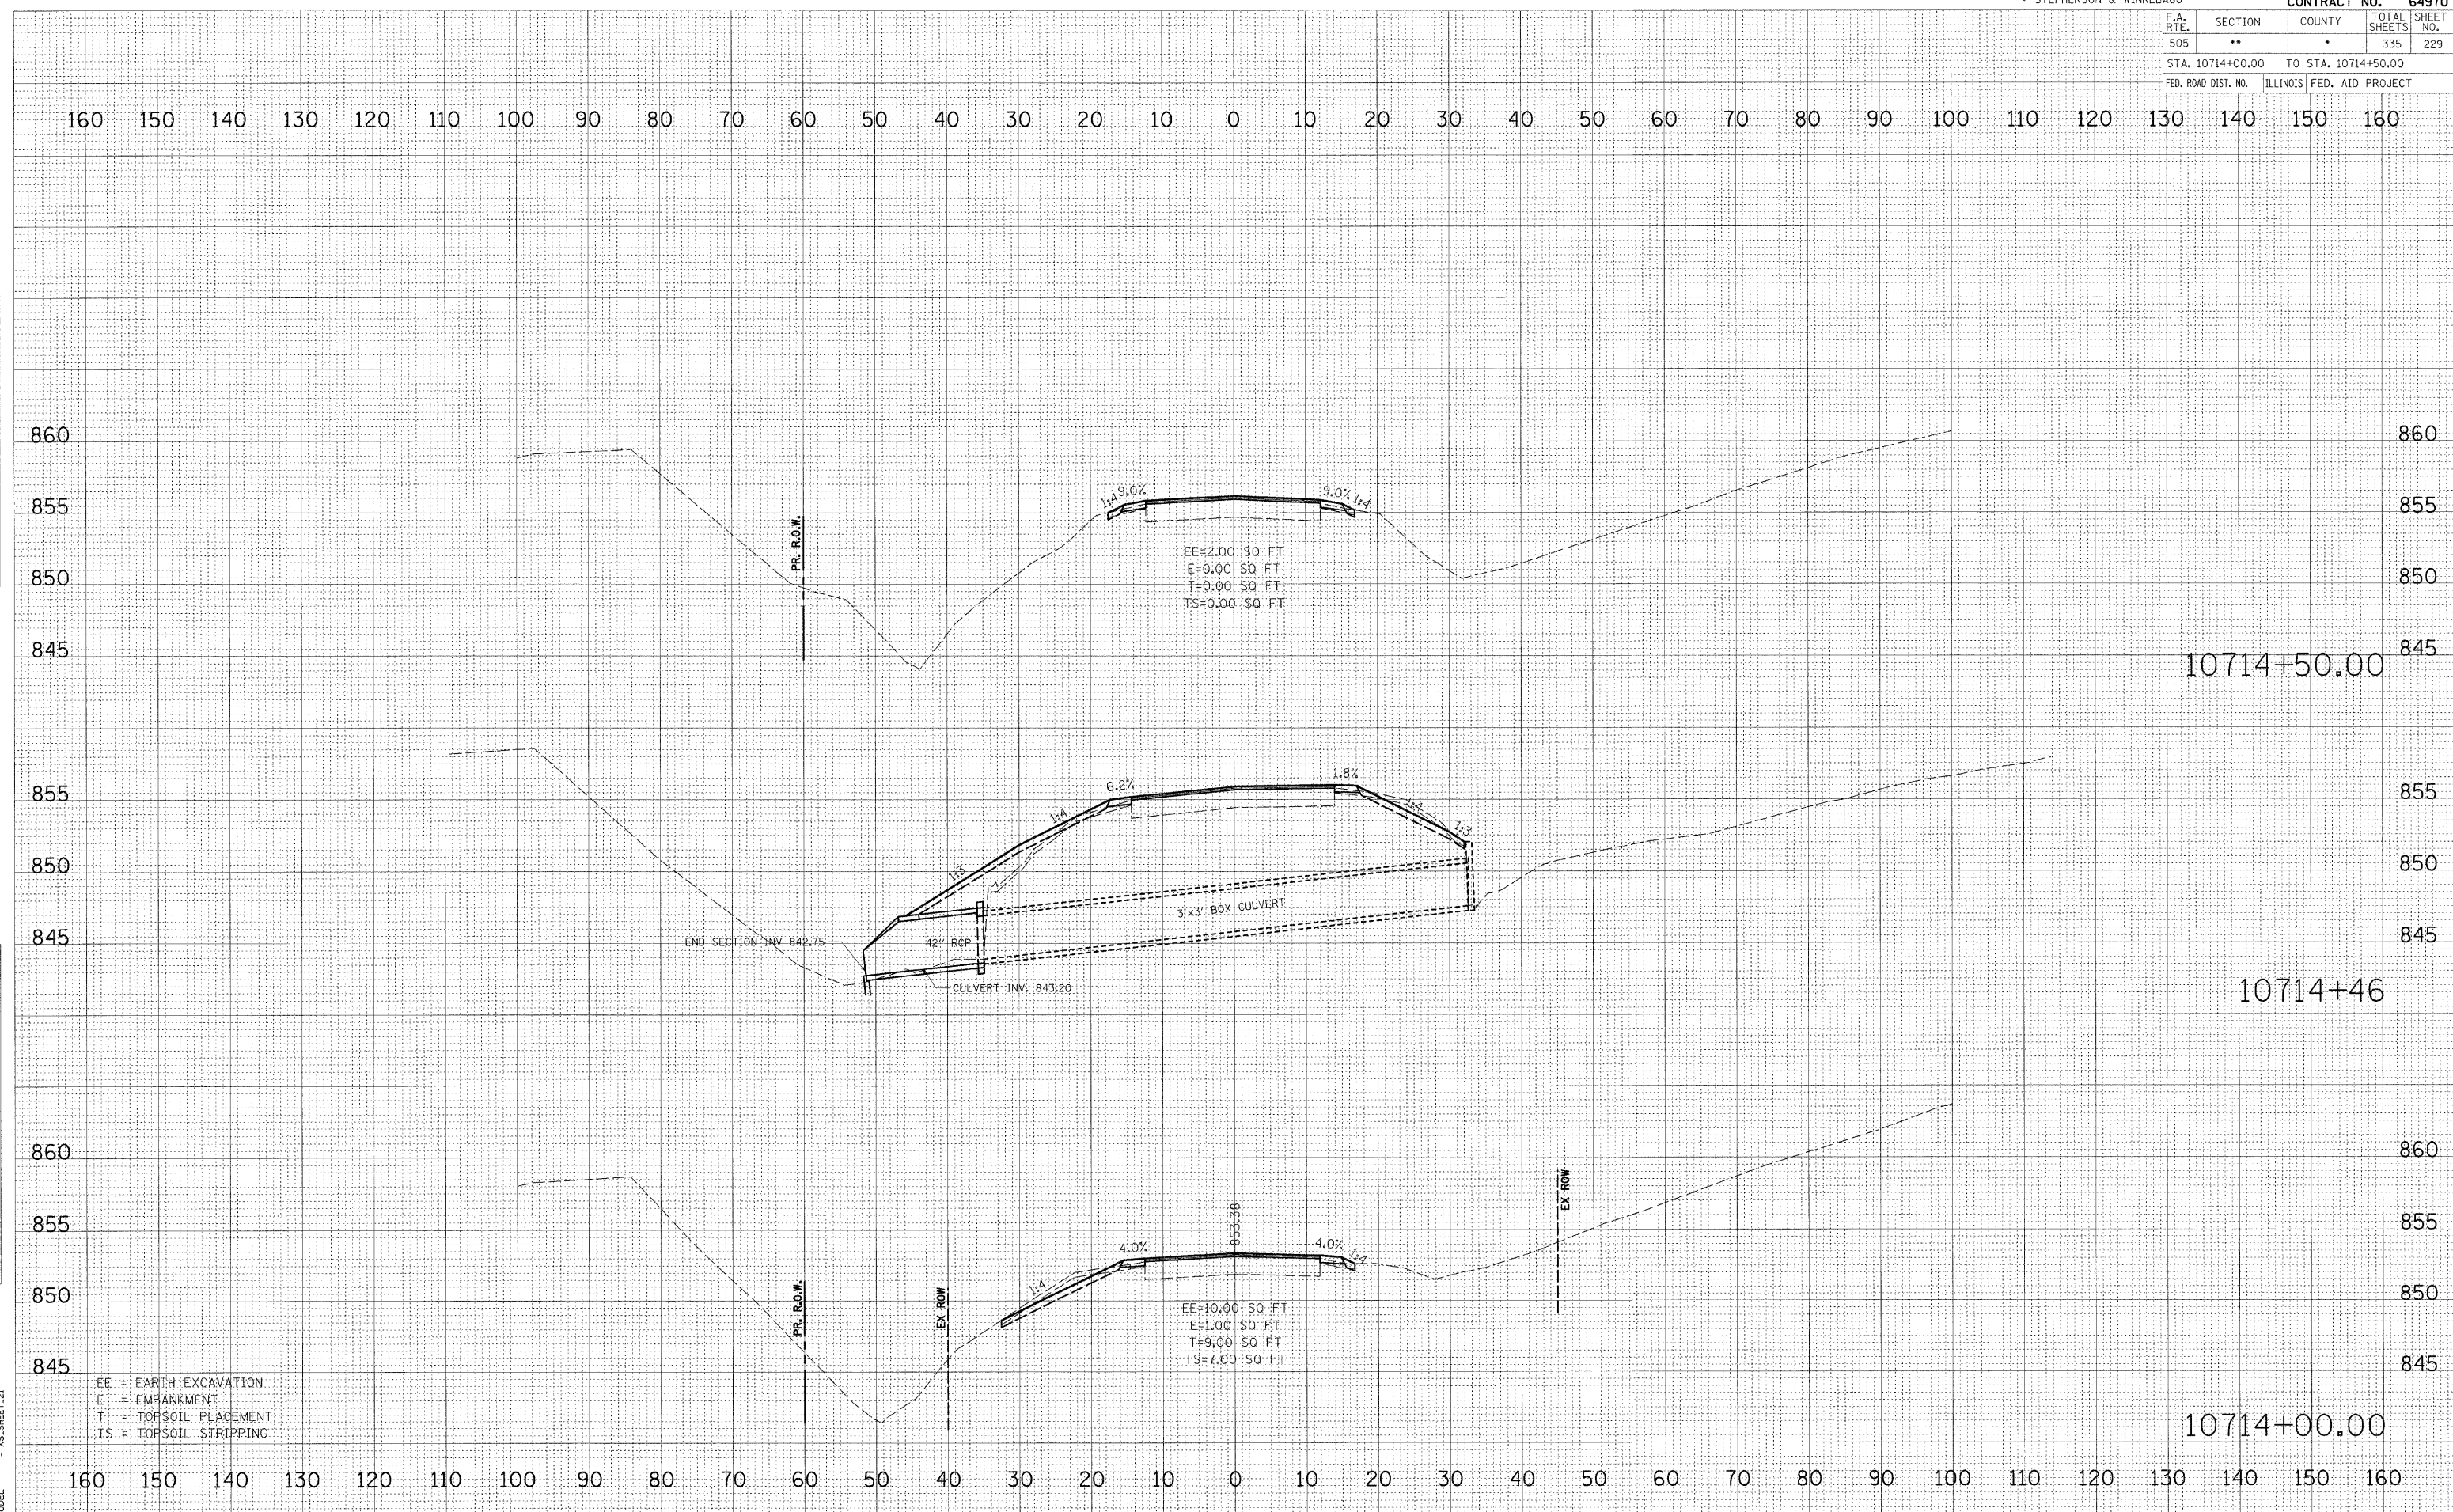

EE = EARTH EXCAVATION
 E = EMBANKMENT
 T = TOPSOIL PLACEMENT
 TS = TOPSOIL STRIPPING

10714+00.00

10714+46

10714+50.00