


FINAL SURVEY BY DATE  
 SURVEYED BY DATE  
 NOTE BOOK NO.  
 TEMPLATE AREAS CHECKED  
 NO.

ORIGINAL SURVEY BY DATE  
 SURVEYED BY DATE  
 NOTE BOOK NO.  
 TEMPLATE AREAS CHECKED  
 NO.

PLOT DATE = 3/2/2009  
 FILE NAME = I:\111RS\80\1175\_3p\_ess\cadd\Geo\111RS\111RS-1.dgn  
 PLOT SCALE = 1:10  
 MODEL = XS.SHEET\_2

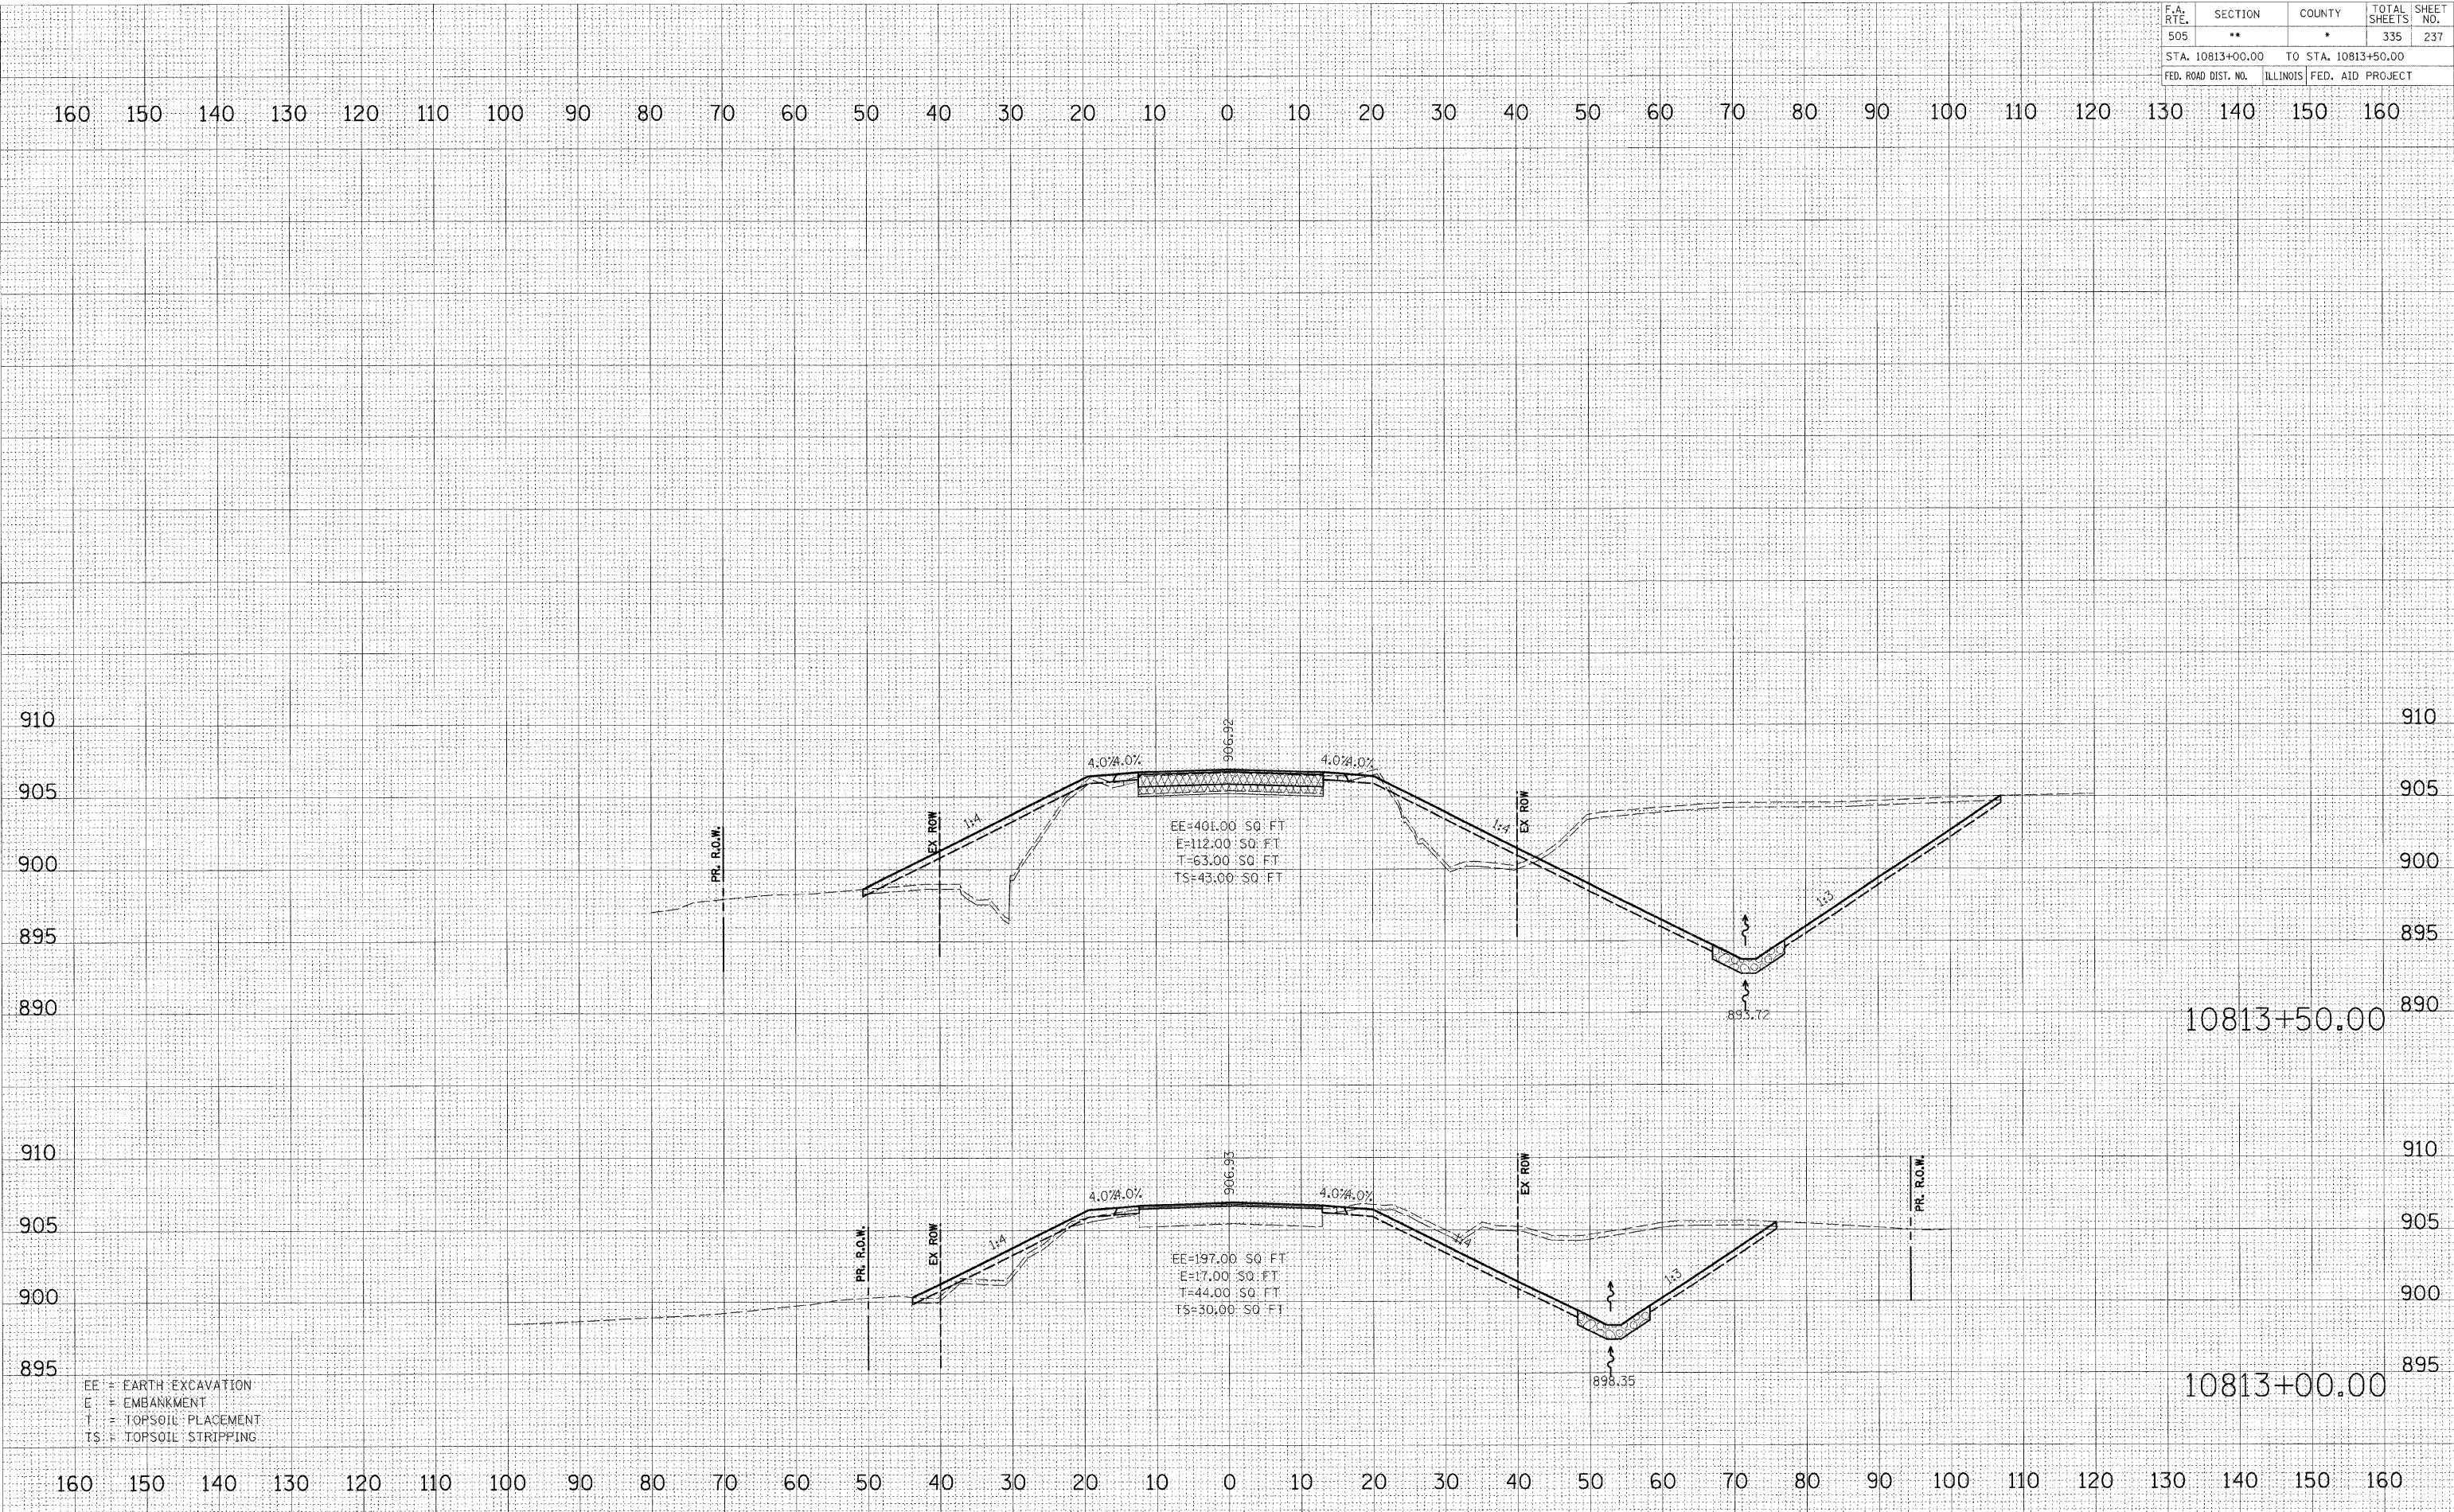

160 150 140 130 120 110 100 90 80 70 60 50 40 30 20 10 0 10 20 30 40 50 60 70 80 90 100 110 120 130 140 150 160

910 910

905 905

900 900

895 895

890 890

10813+50.00

910 910

905 905

900 900

895 895

10813+00.00

160 150 140 130 120 110 100 90 80 70 60 50 40 30 20 10 0 10 20 30 40 50 60 70 80 90 100 110 120 130 140 150 160