


FINAL SURVEY	BY	DATE
SURVEYED		
NOTE BOOK		
TEMPLATE		
AREAS CHECKED		
NO.		

ORIGINAL SURVEY	BY	DATE
SURVEYED		
NOTE BOOK		
TEMPLATE		
AREAS CHECKED		
NO.		

PLOT DATE = 3/2/2009  
 FILE NAME = K:\111RS800\1175\_3p\_east\cead\G...  
 DTD SCALE = 1"=10'  
 USER NAME = ...  
 MODEL = XS SHEET 3

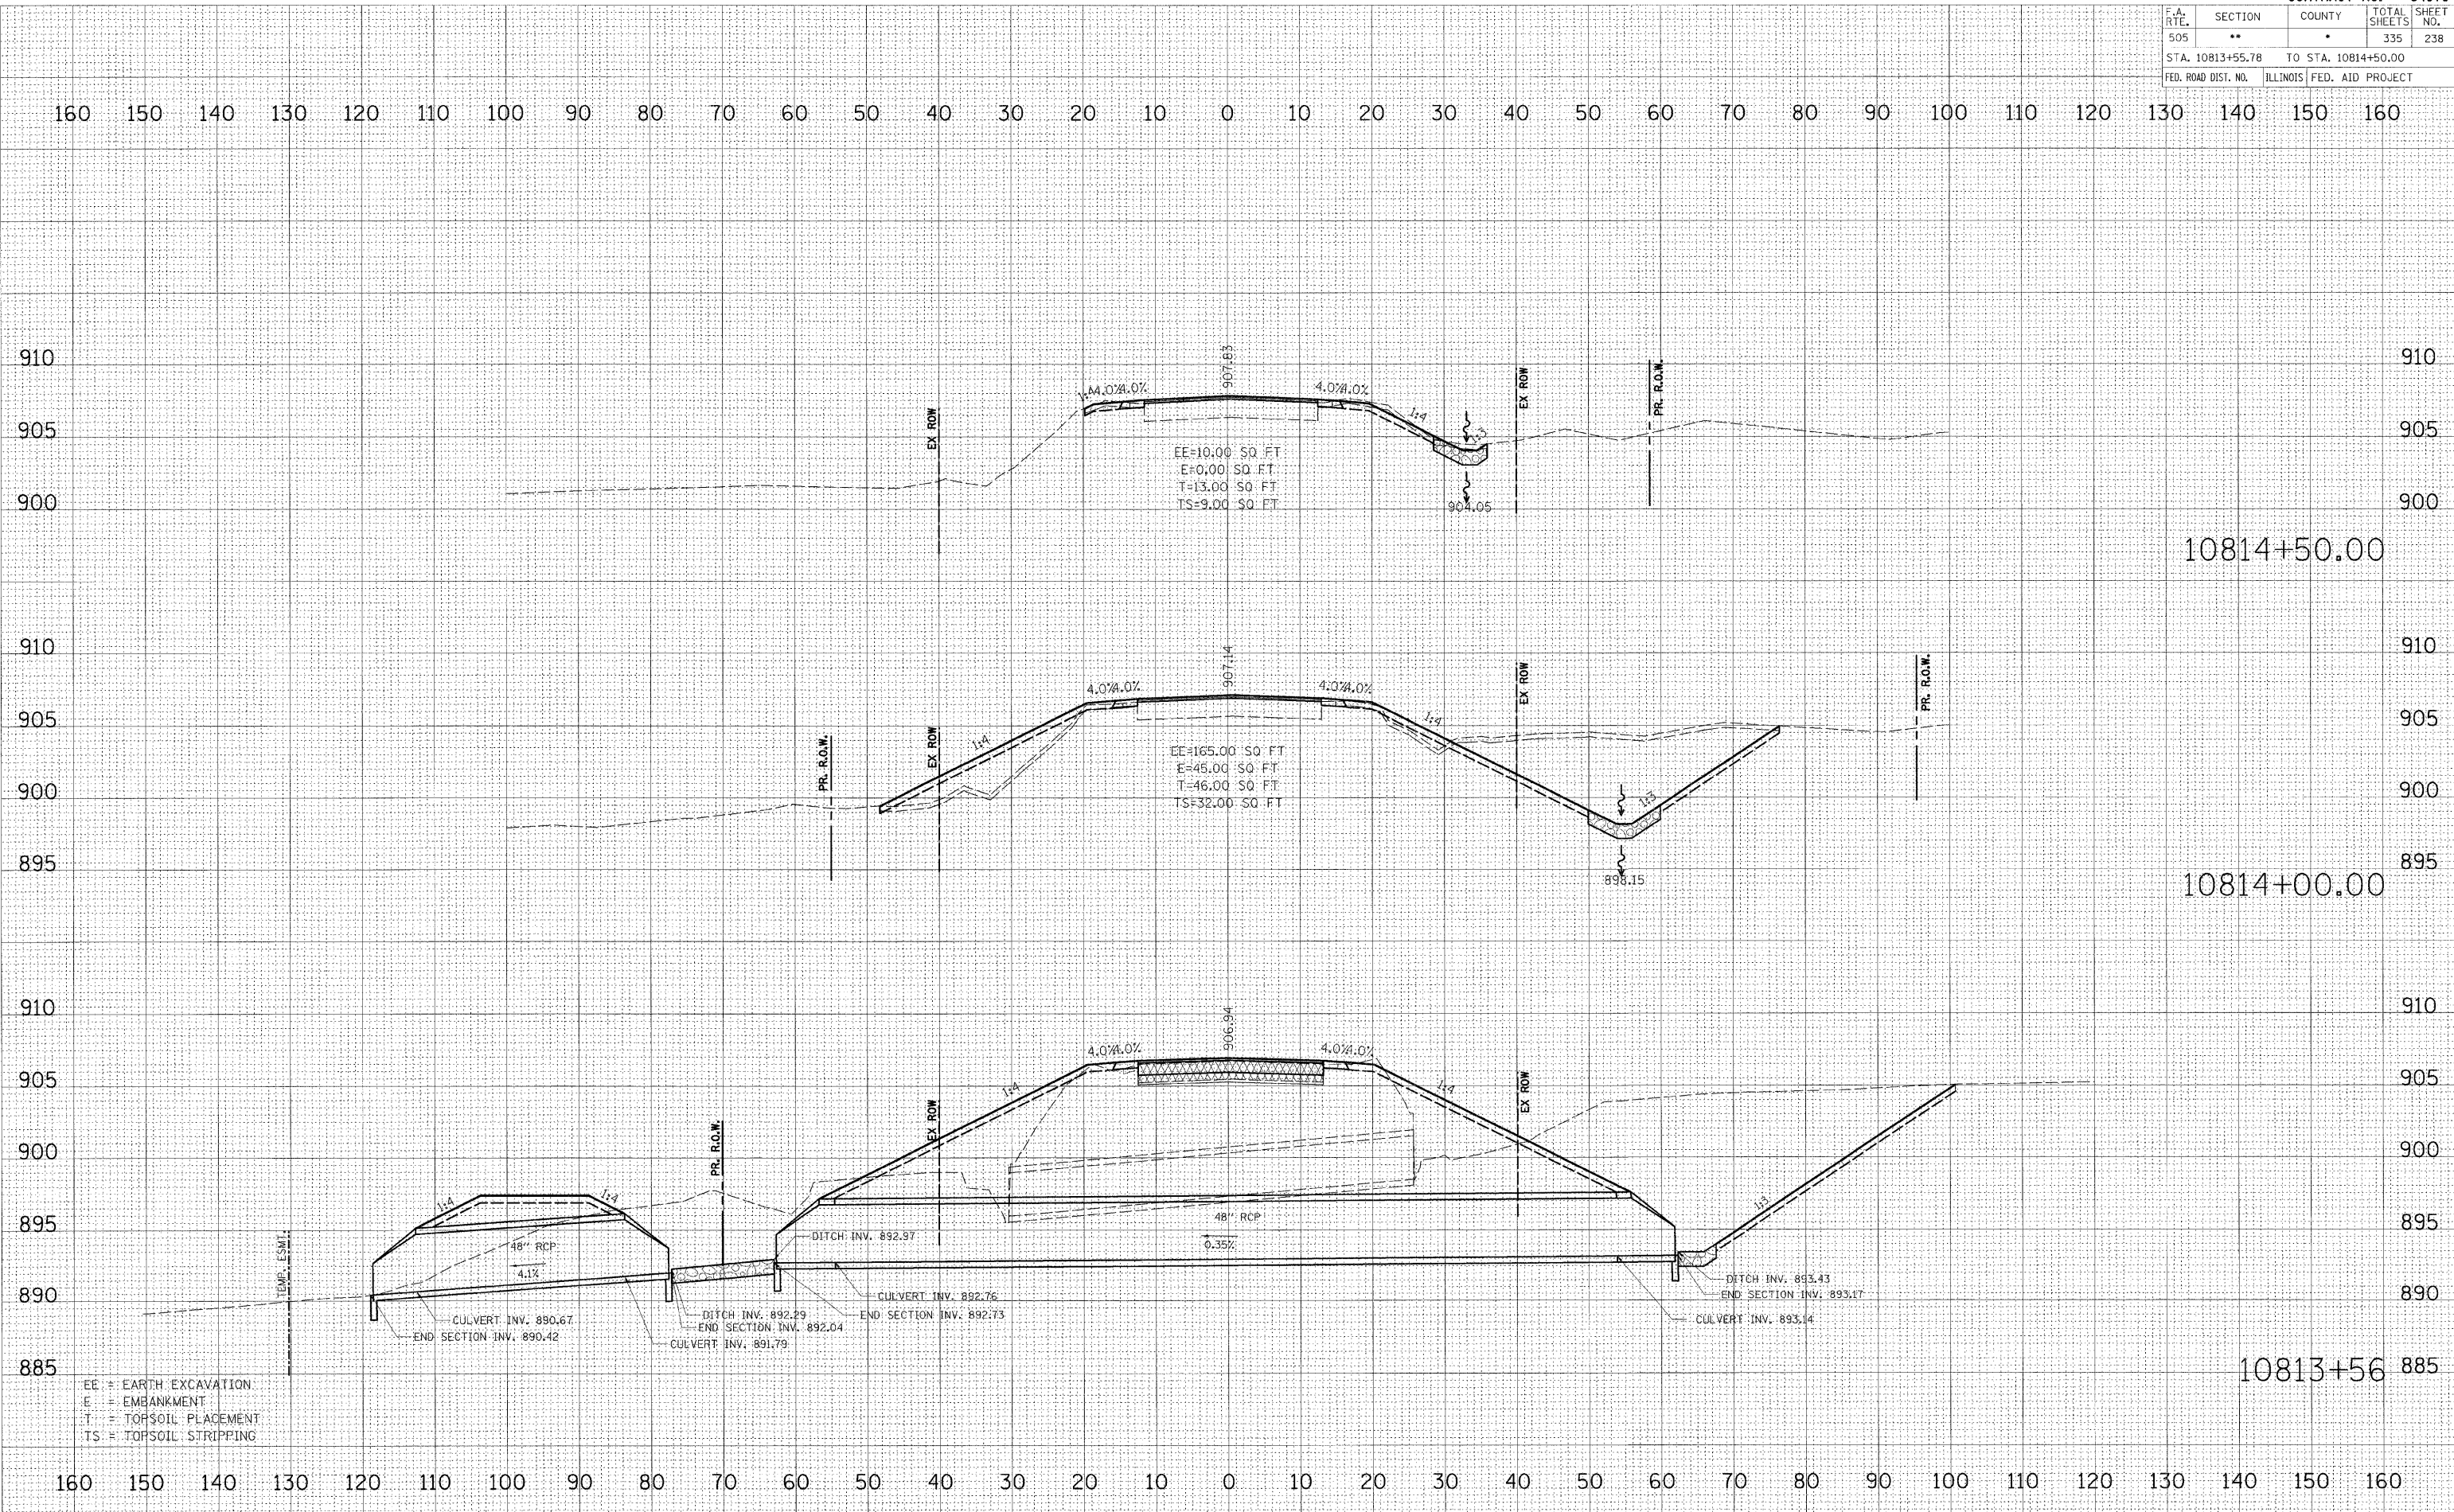

EE = EARTH EXCAVATION  
 E = EMBANKMENT  
 T = TOPSOIL PLACEMENT  
 TS = TOPSOIL STRIPPING