


FINAL SURVEYED BY DATE
 SURVEYED BY DATE
 NOTE BOOK NO.
 TEMPLATE AREAS CHECKED
 NO.

ORIGINAL SURVEYED BY DATE
 SURVEYED BY DATE
 NOTE BOOK NO.
 TEMPLATE AREAS CHECKED
 NO.

PLOT DATE = 3/2/2009
 FILE NAME = I:\111RS\800\1175_3p_east\cadd\cadd\1175_3p_east.dgn
 PLOT SCALE = 1"=10'
 PLOT NAME = 111RS
 NOBEL = XS SHEET 1

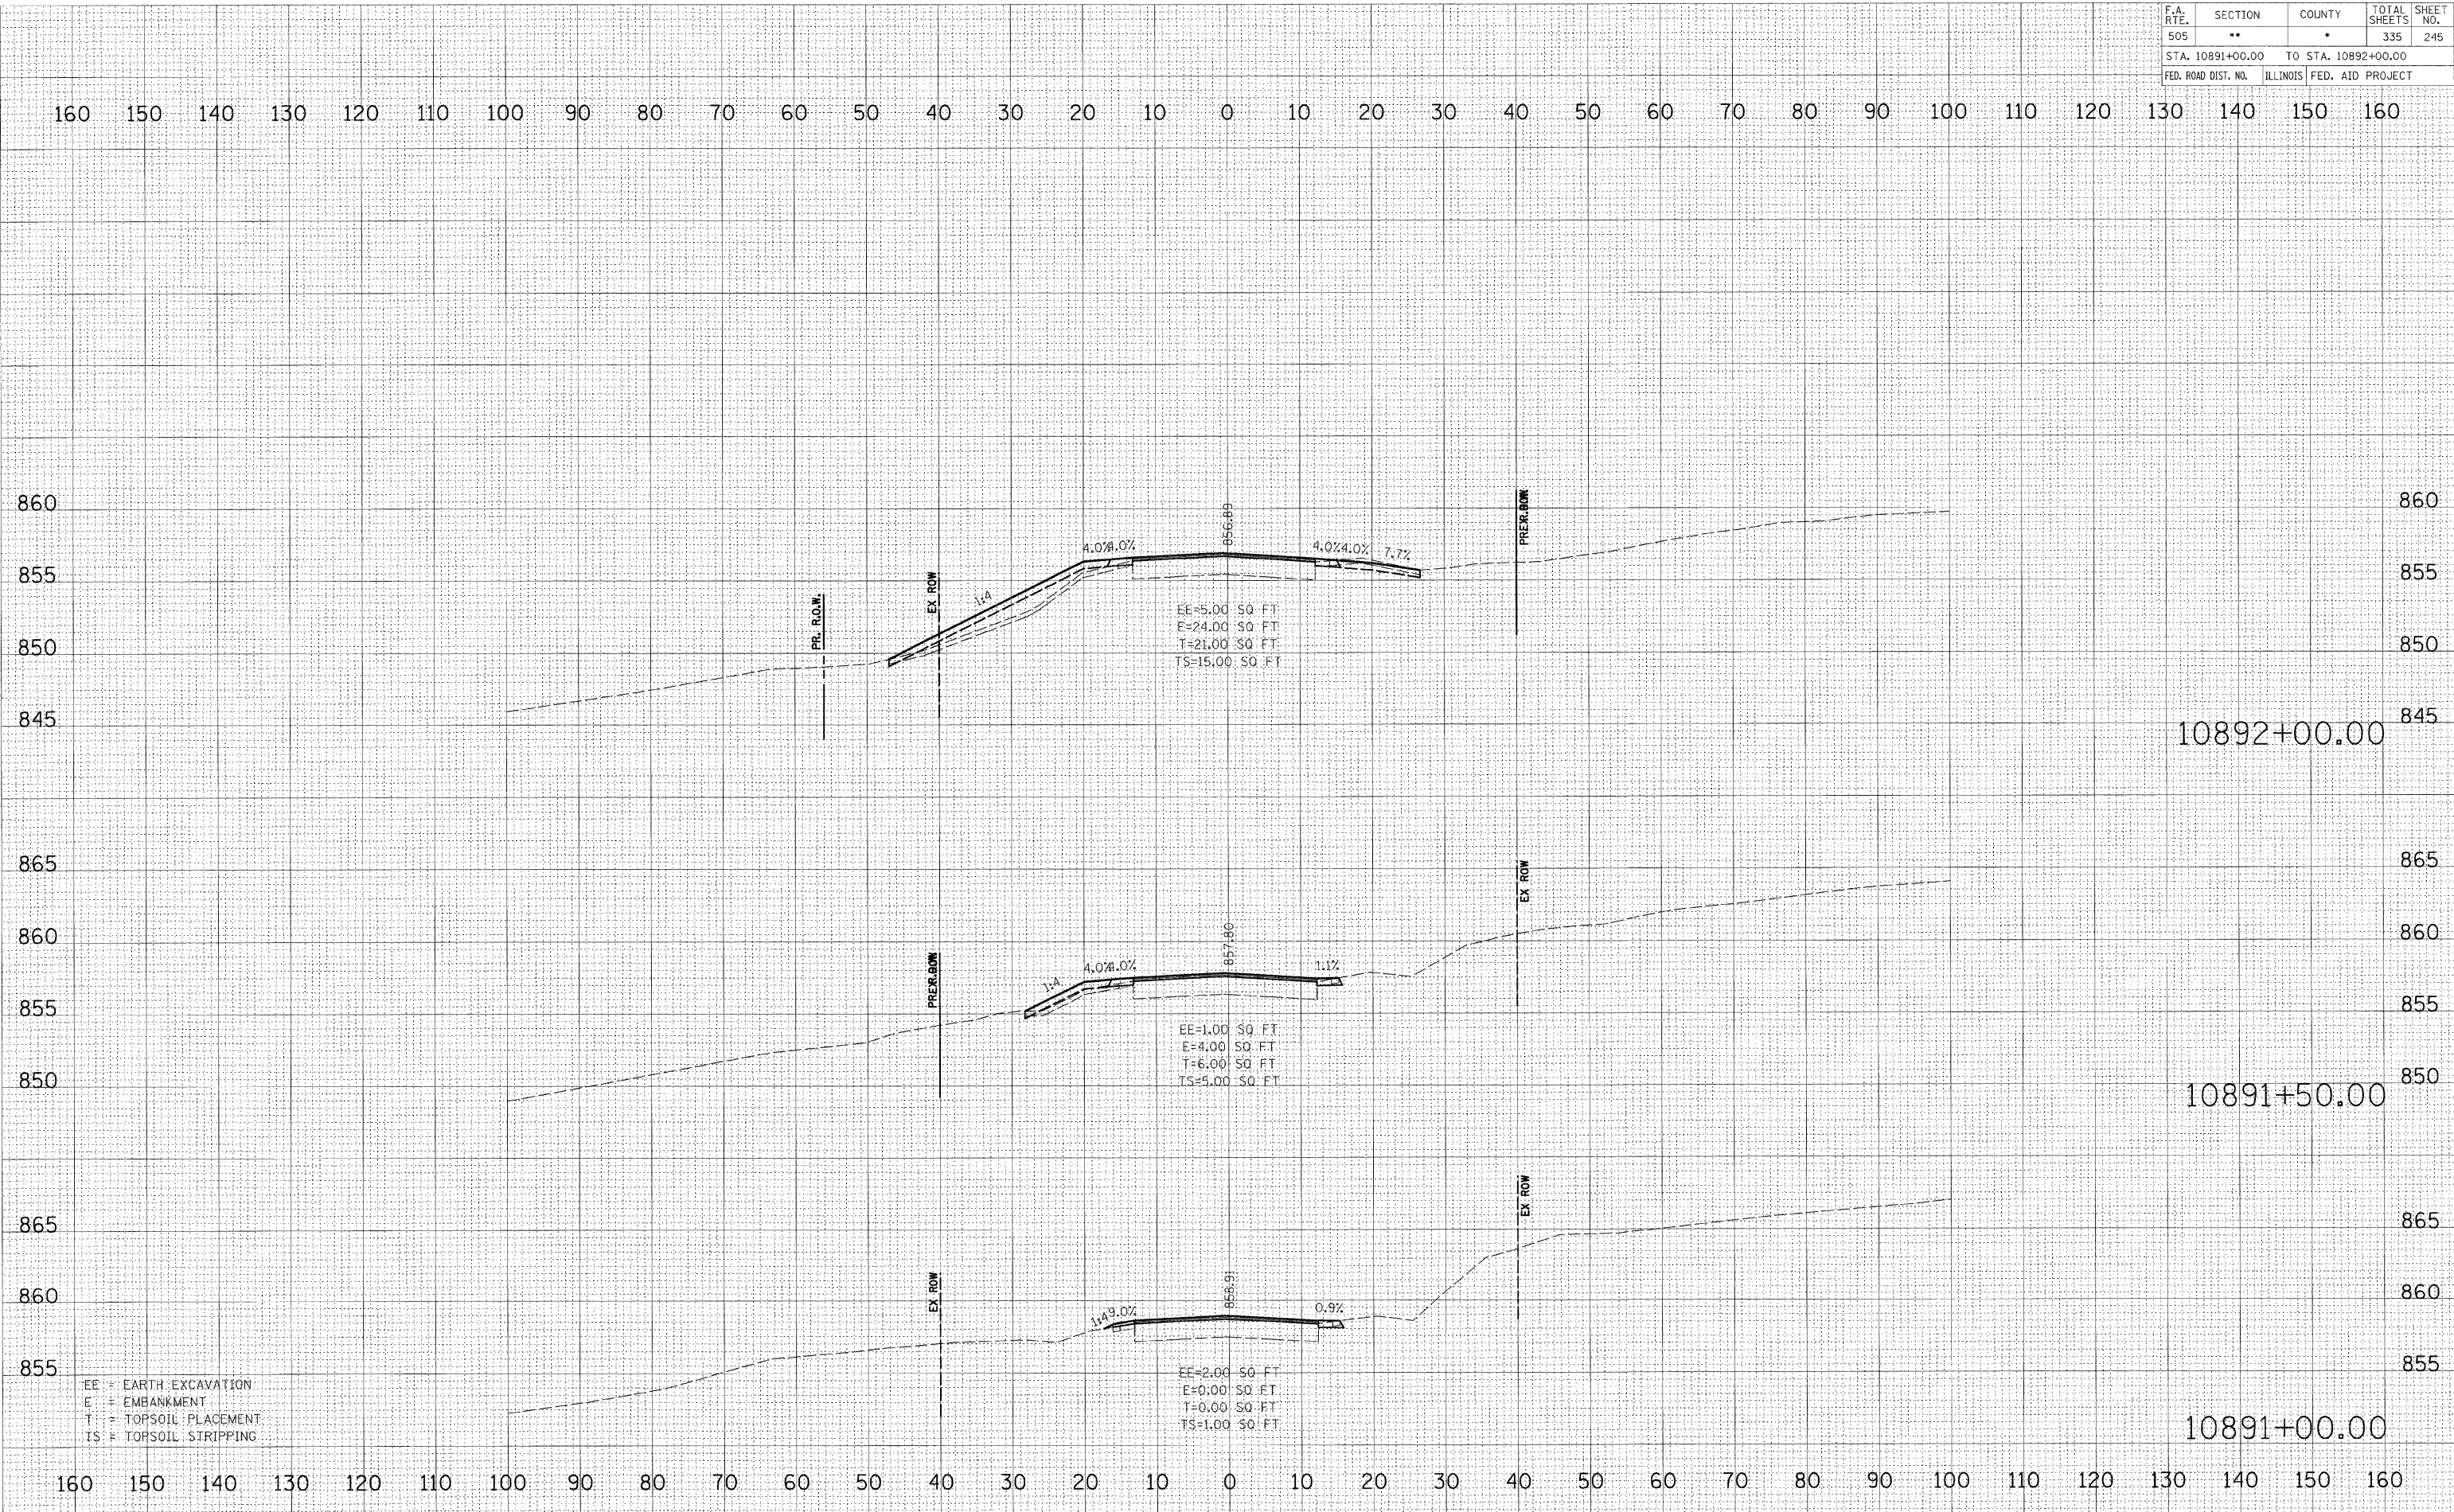

EE = EARTH EXCAVATION
 E = EMBANKMENT
 T = TOPSOIL PLACEMENT
 TS = TOPSOIL STRIPPING