


FINAL SURVEY BY DATE
 SURVEYED BY DATE
 NOTE BOOK NO.
 AREAS CHECKED

ORIGINAL SURVEY BY DATE
 SURVEYED BY DATE
 NOTE BOOK NO.
 AREAS CHECKED

PLOT DATE = 3/2/2009
 FILE NAME = K:\111RS\898\1175_3p_eest\cadd\Gha\10895+00.dgn
 PLOT SCALE = 1"=10'
 MODEL = XSHEET_4

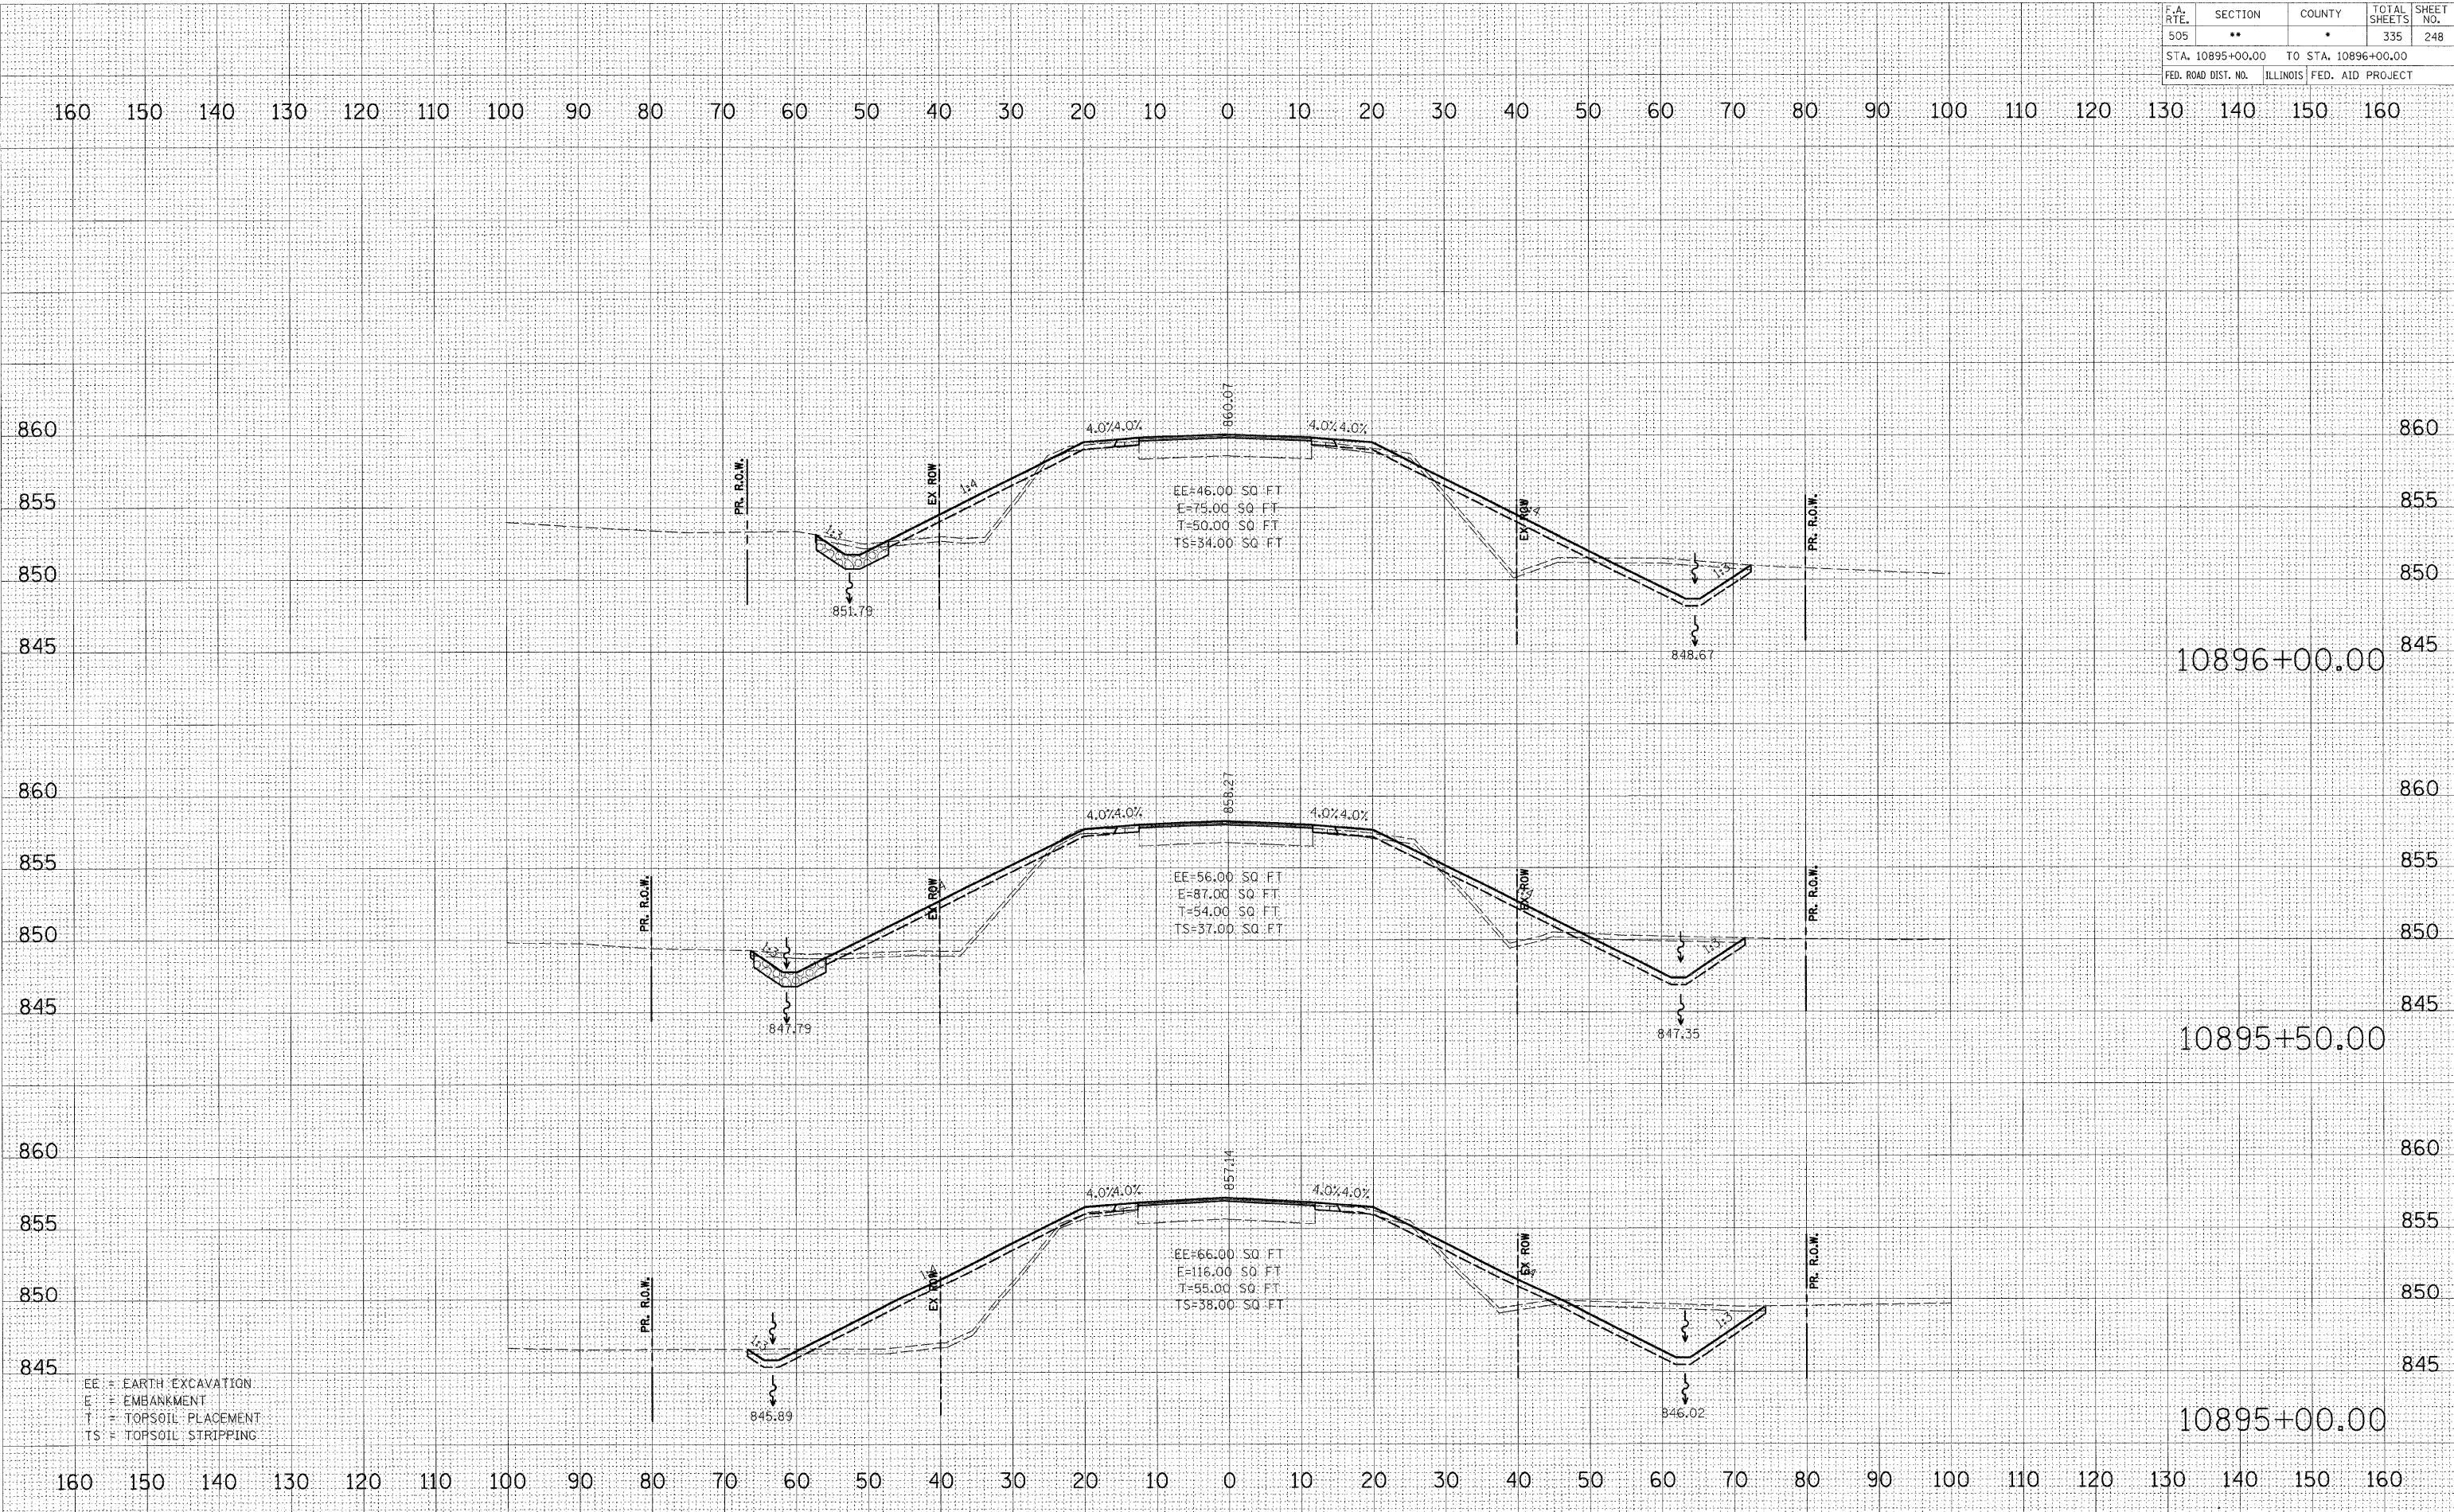

EE = EARTH EXCAVATION
 E = EMBANKMENT
 T = TOPSOIL PLACEMENT
 TS = TOPSOIL STRIPPING