


FINAL SURVEY	BY	DATE
NOTE BOOK		
AREAS CHECKED		

ORIGINAL SURVEY	BY	DATE
NOTE BOOK		
AREAS CHECKED		

PLOT DATE = 3/2/2009
 FILE NAME = K:\11196000\1 75-3p-east\acadd\dwg\10896+50.dwg
 PLOT SCALE = 1:10
 MODEL = XS SHEET 15

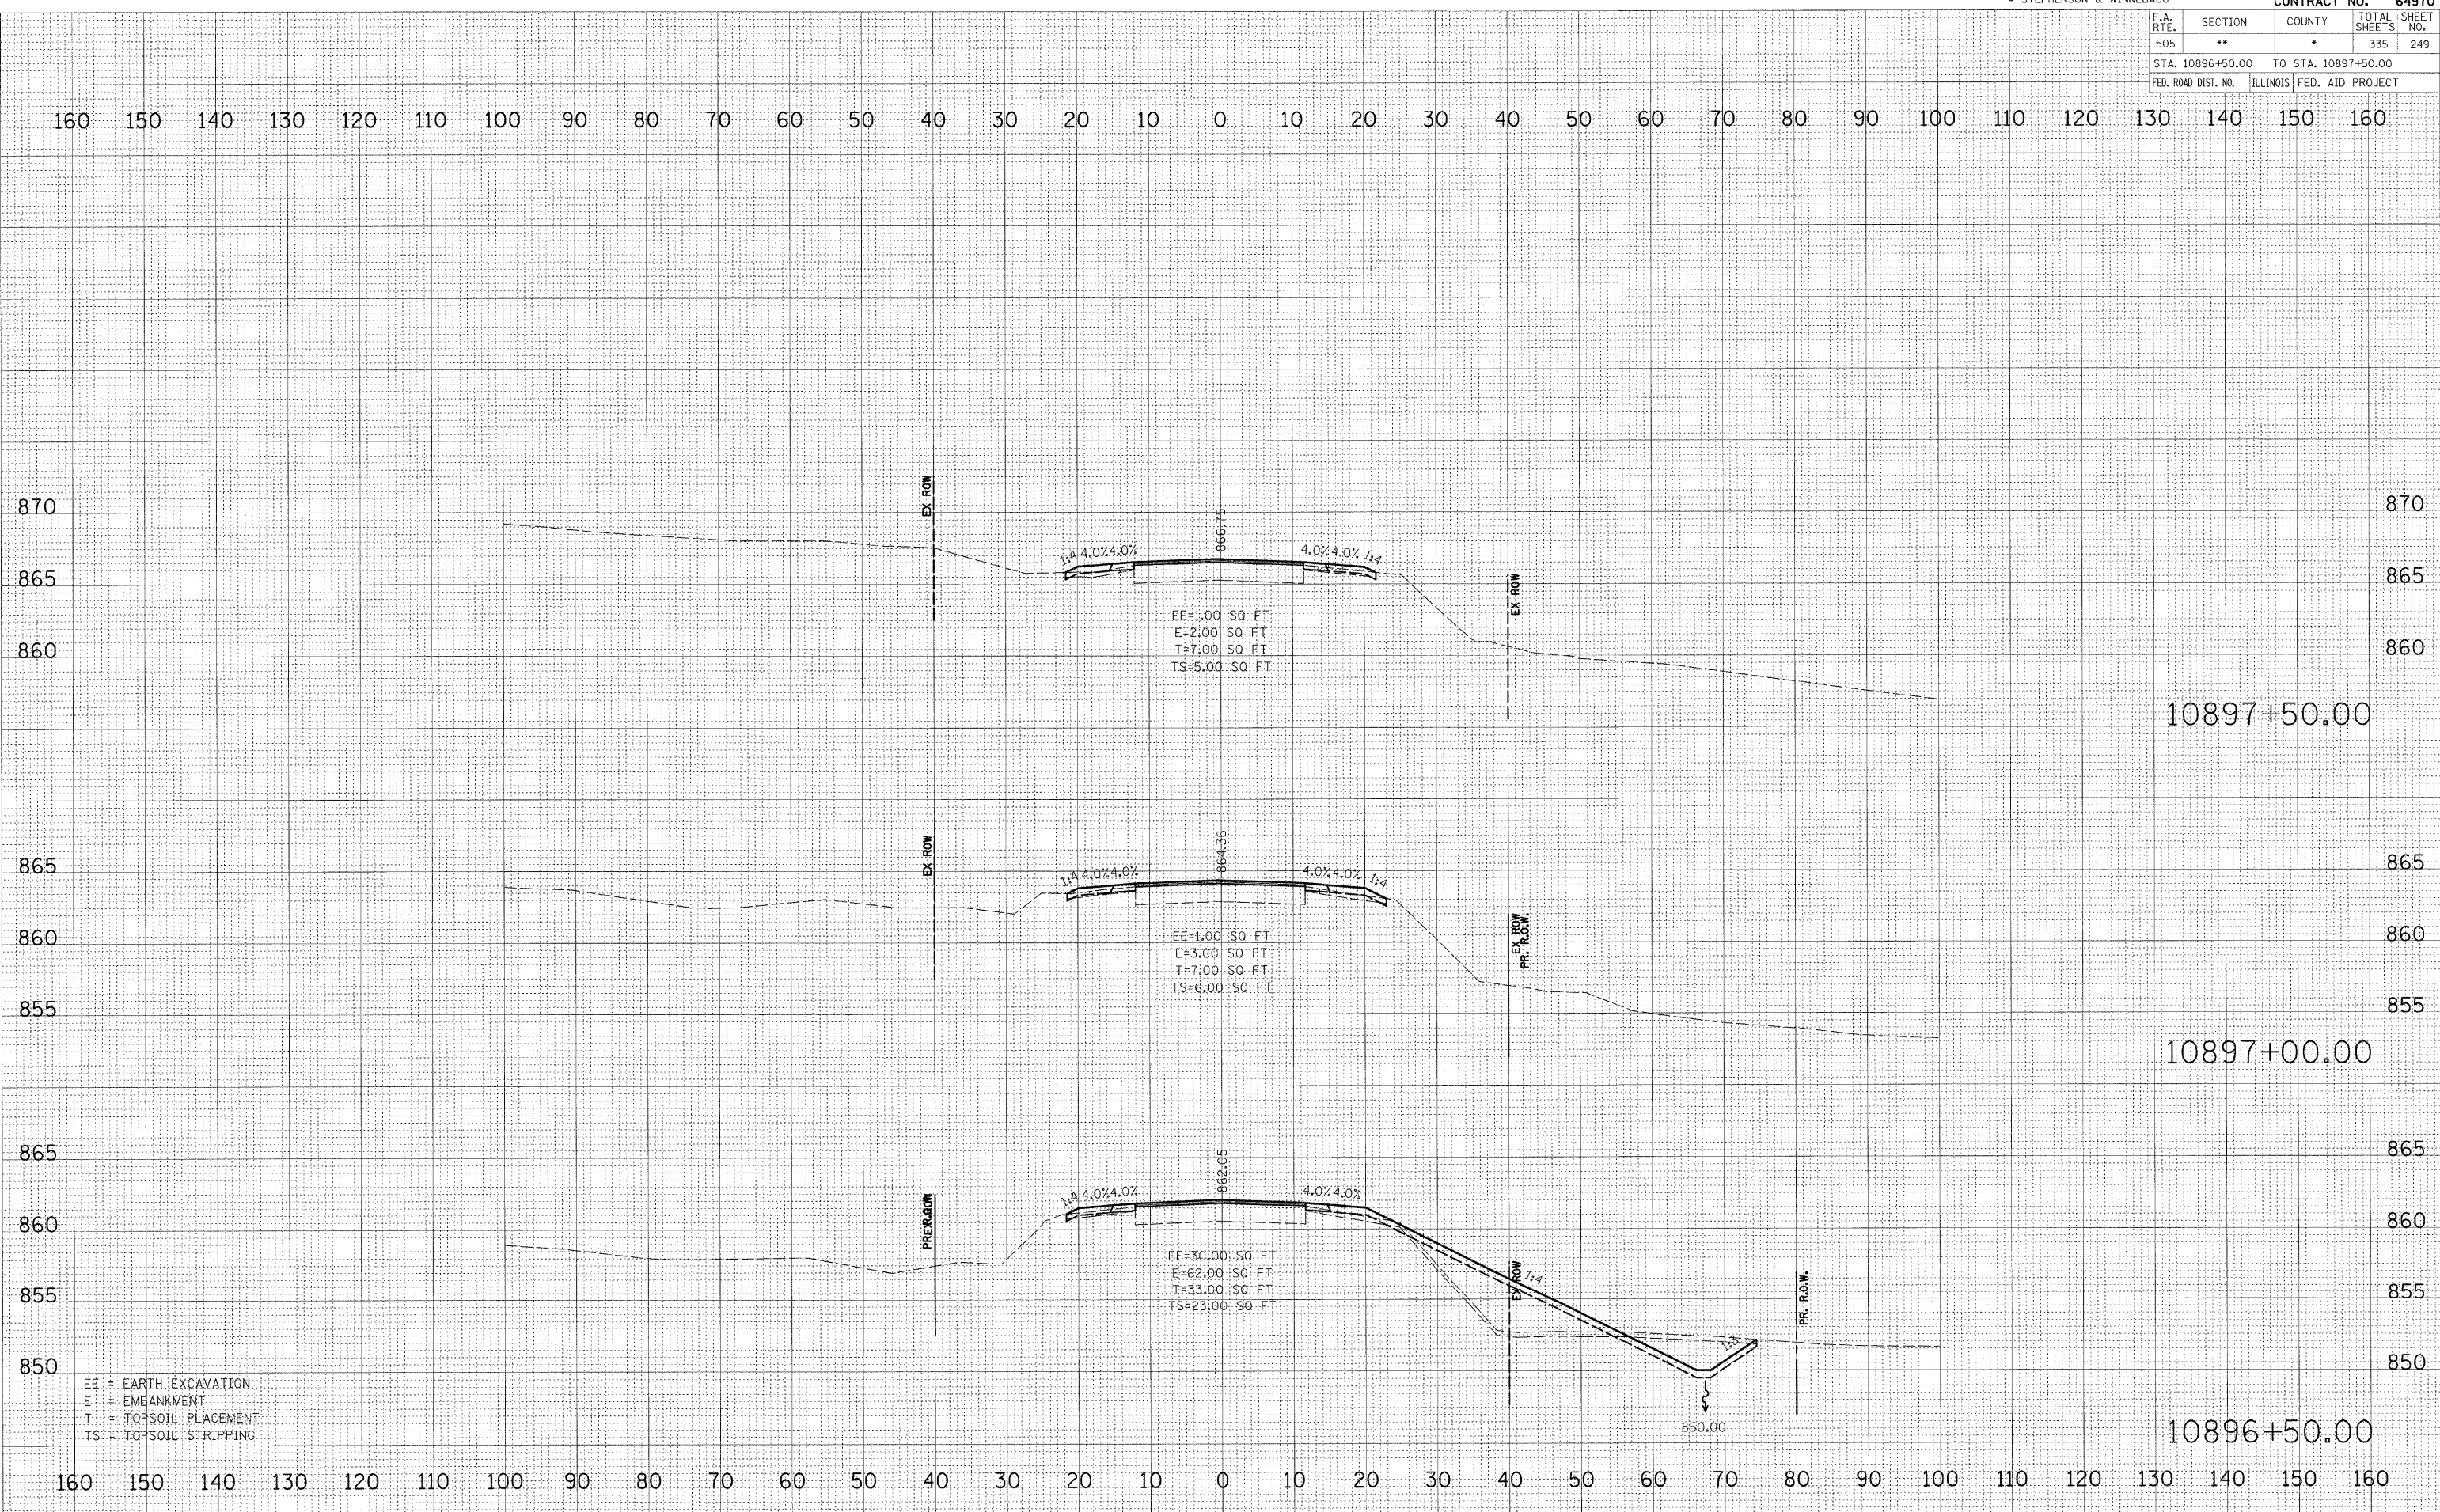

EE = EARTH EXCAVATION
 E = EMBANKMENT
 T = TOPSOIL PLACEMENT
 TS = TOPSOIL STRIPPING