


DATE	
BY	
SURVEYED	
NOTE BOOK	
AREAS CHECKED	
NO.	

DATE	
BY	
SURVEYED	
NOTE BOOK	
AREAS CHECKED	
NO.	

PLOT DATE = 3/2/2009
 FILE NAME = K:\111RS-1\111BR-1 Ya-15d-RS-1 & (W-15d)T-1.dgn
 USER = jld
 MODEL = XS SHEET 6

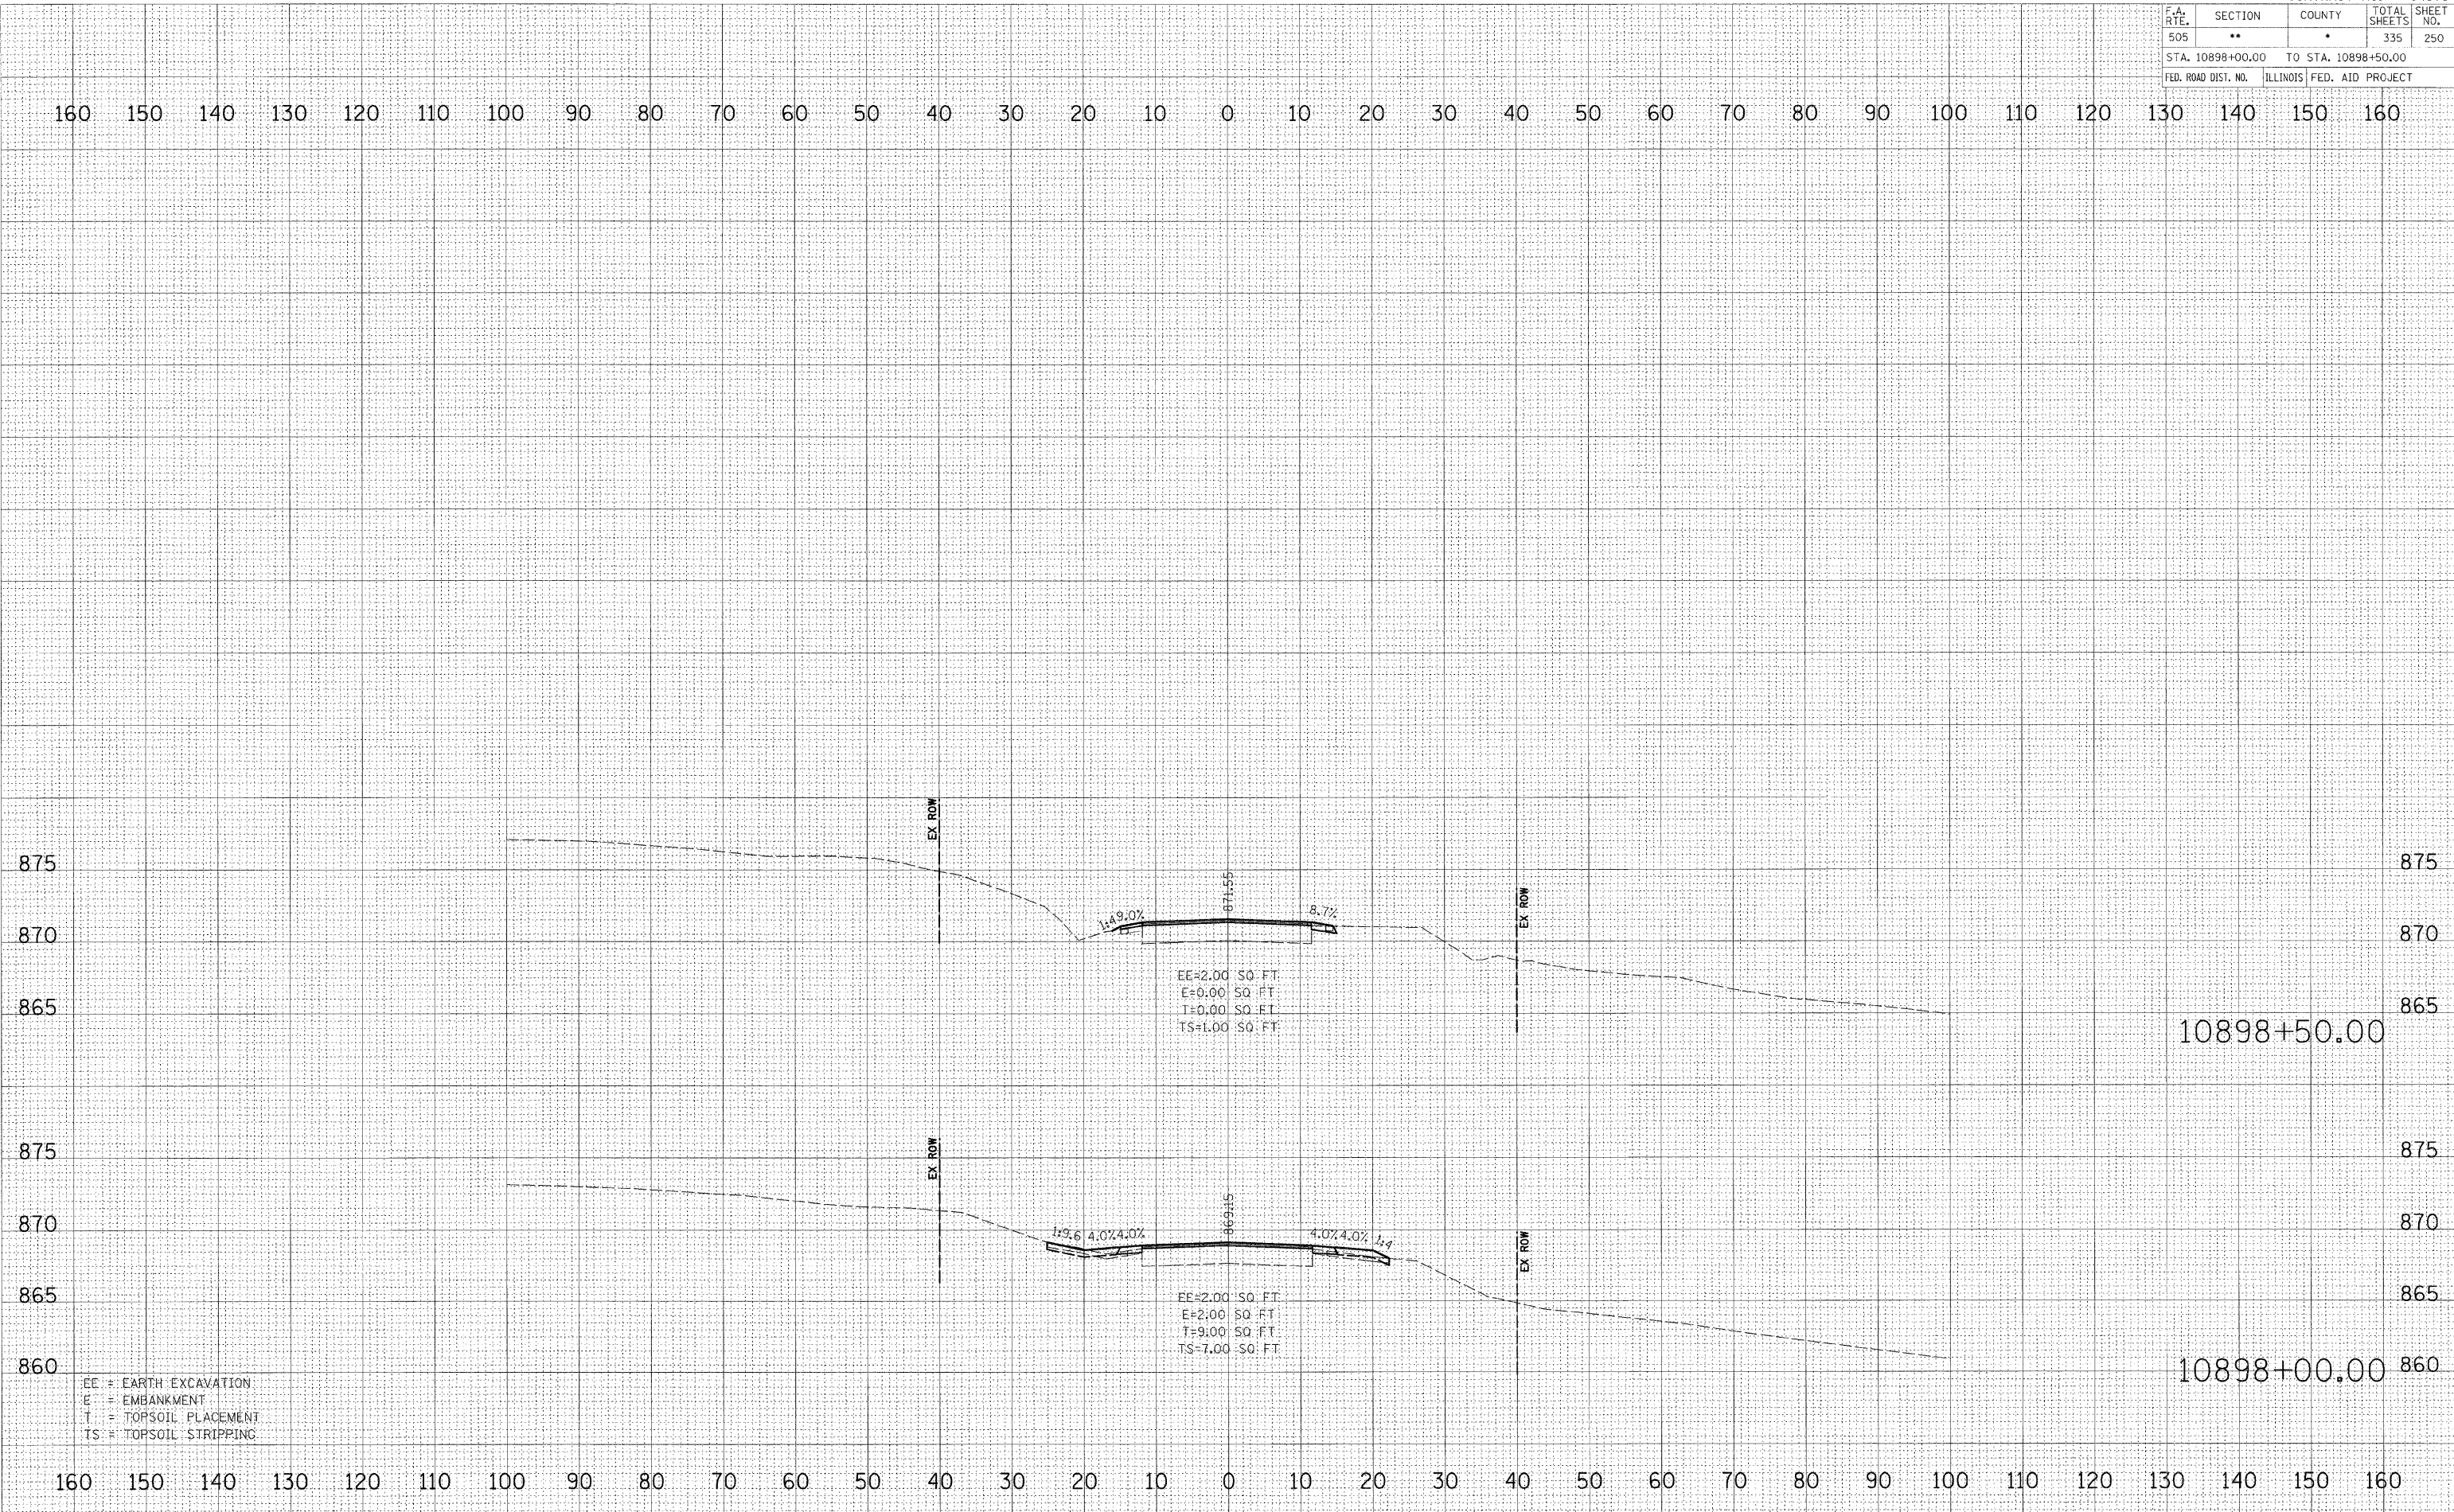

EE = EARTH EXCAVATION
 E = EMBANKMENT
 T = TOPSOIL PLACEMENT
 TS = TOPSOIL STRIPPING