


FINAL SURVEY	BY	DATE
NOTE BOOK		
TEMPLATE		
AREAS		
CHECKED		
NO.		

ORIGINAL SURVEY	BY	DATE
NOTE BOOK		
TEMPLATE		
AREAS		
CHECKED		
NO.		

PLOT DATE = 3/2/2009
 FILE NAME = K:\111RS-1\111BR-1 Yo-15d-RS-1 & (W-15d)T-1.dgn
 PLOT SCALE = 1"=10'
 MODEL = XS.SHEET.3

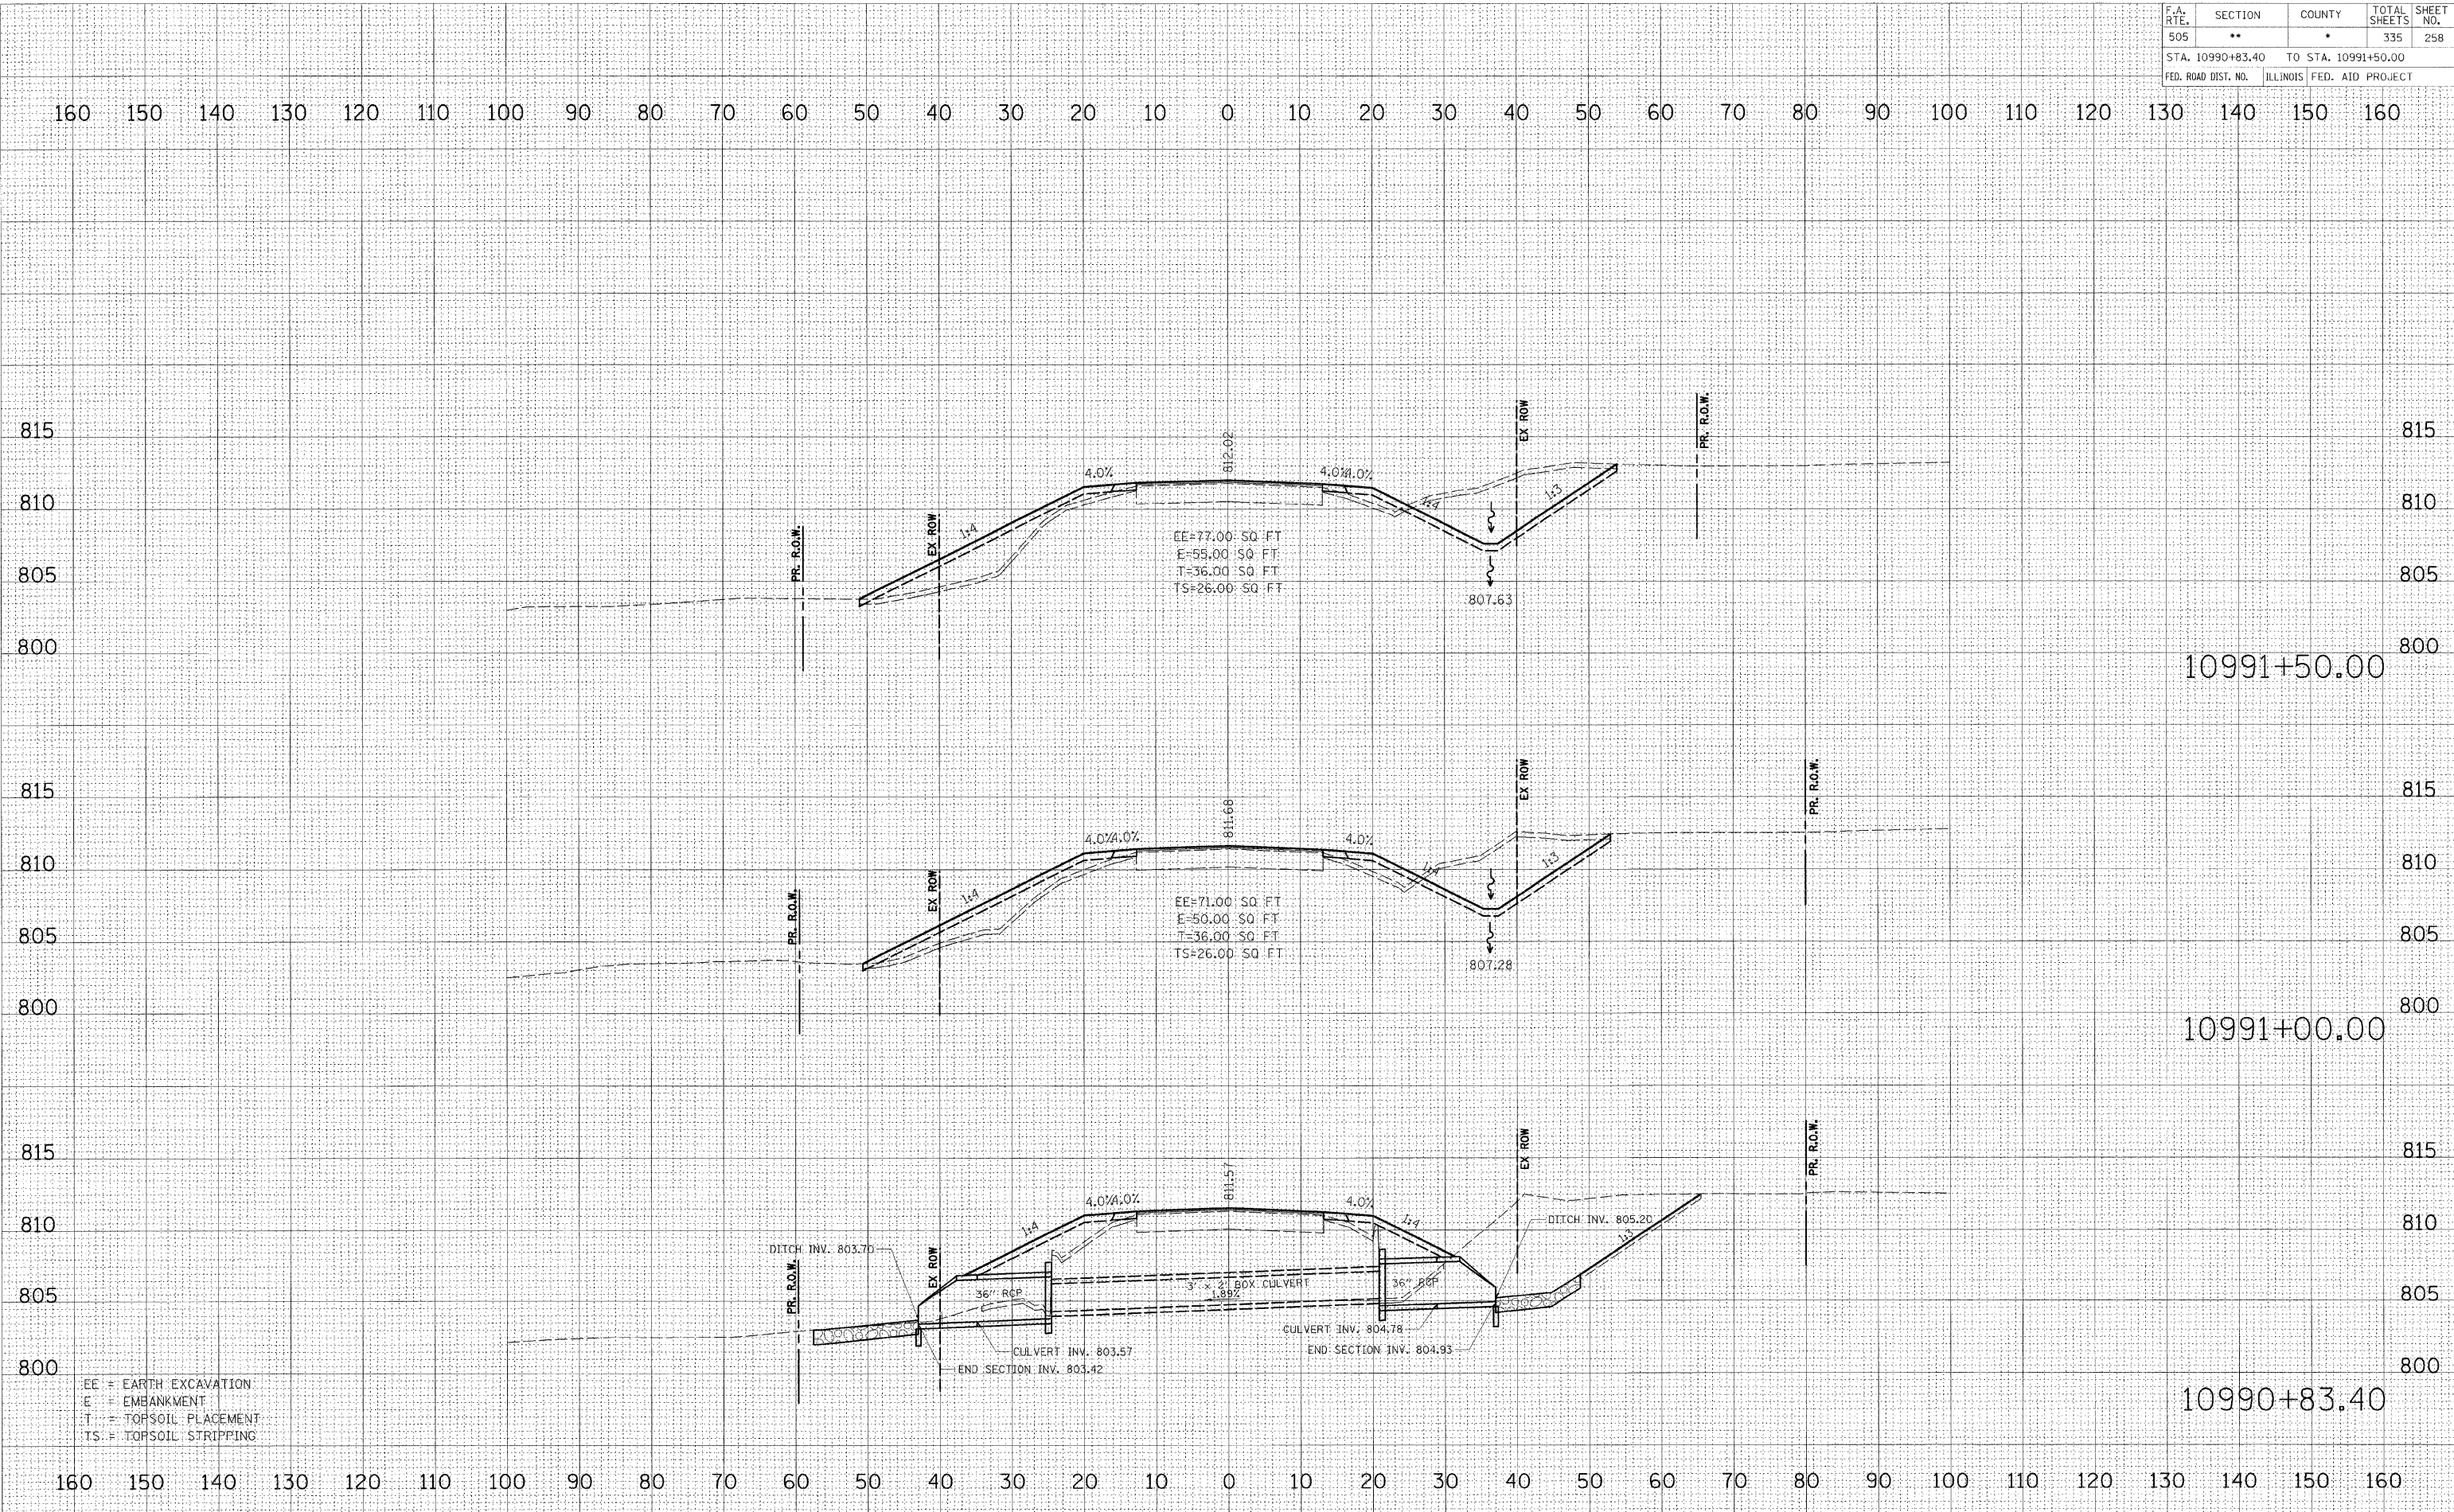

EE = EARTH EXCAVATION
 E = EMBANKMENT
 T = TOPSOIL PLACEMENT
 TS = TOPSOIL STRIPPING