


FINAL SURVEY	BY	DATE
SURVEYED		
NOTE BOOK		
AREAS		
AREAS CHECKED		
NO.		

ORIGINAL SURVEY	BY	DATE
SURVEYED		
NOTE BOOK		
AREAS		
AREAS CHECKED		
NO.		

PLOT DATE = 3/2/2009
 FILE NAME = K:\111RS\800\1175_3p_east\cadd\cadd\1175_3p_east\1175_3p_east.dwg
 USER NAME = JTS
 MODEL = XS_SHEET_14

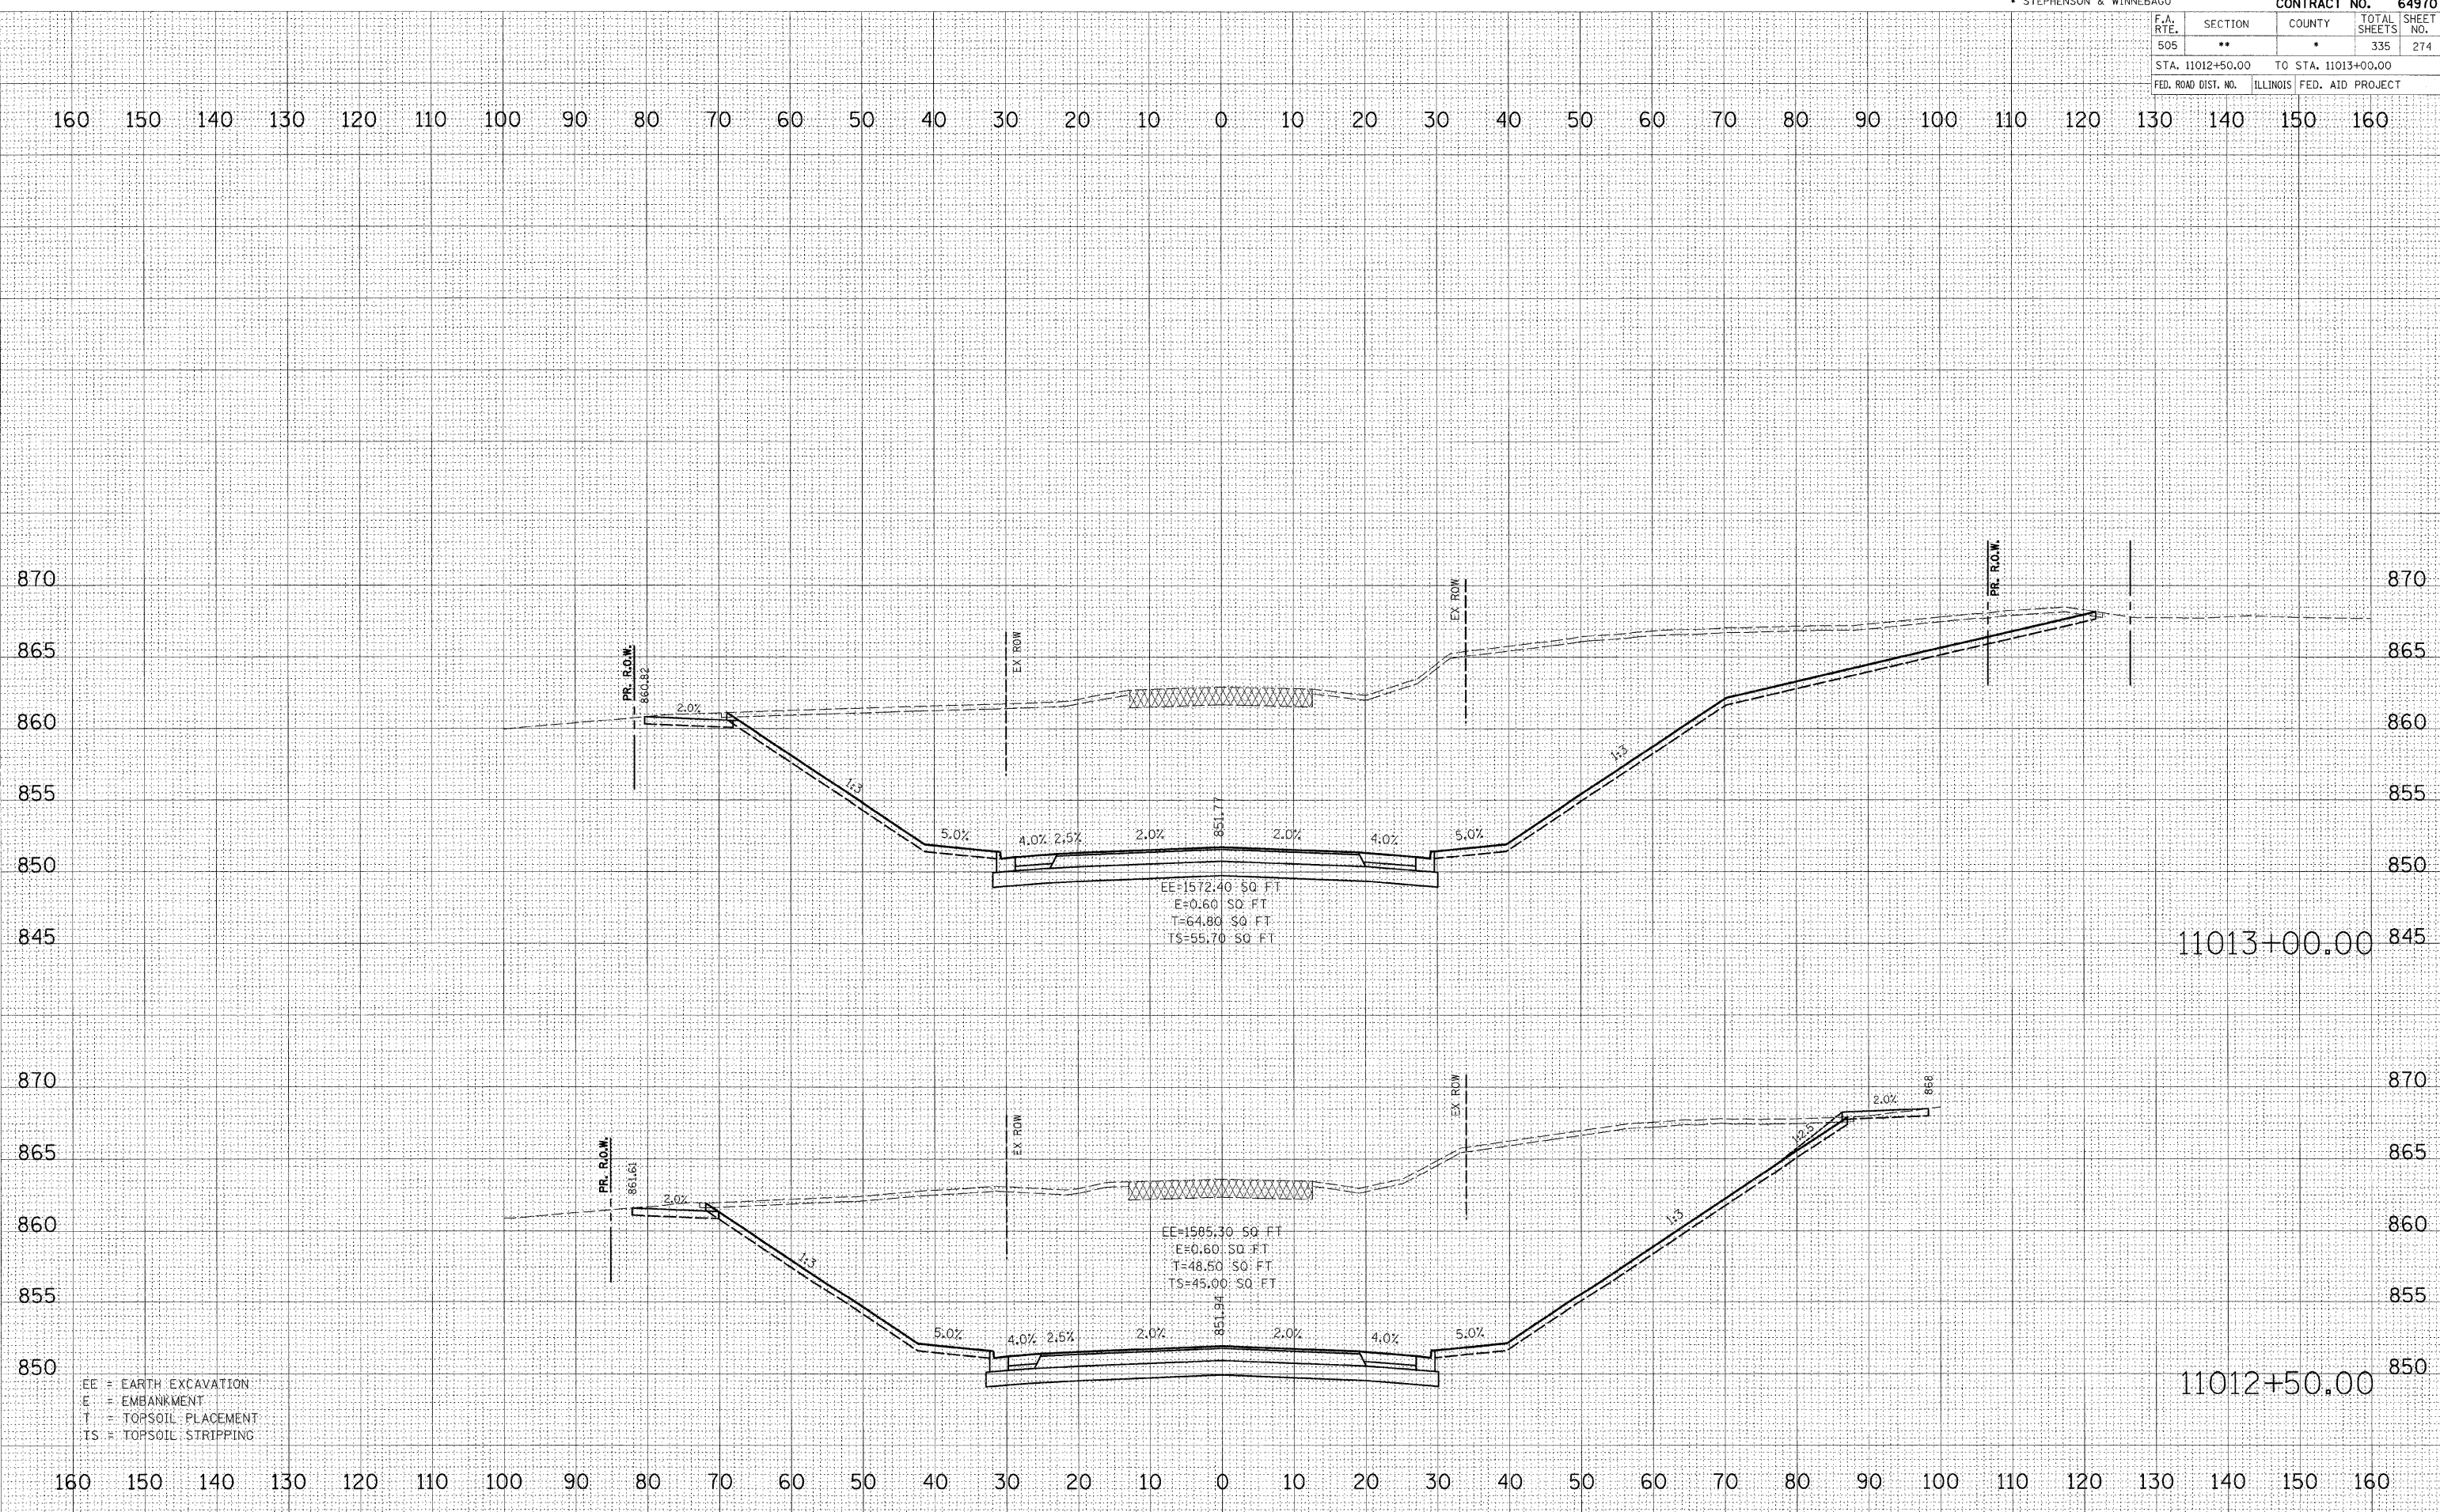

EE = EARTH EXCAVATION
 E = EMBANKMENT
 T = TOPSOIL PLACEMENT
 TS = TOPSOIL STRIPPING