


FINAL SURVEY BY DATE
 SURVEYED BY DATE
 NOTE BOOK NO.
 AREAS CHECKED

ORIGINAL SURVEY BY DATE
 SURVEYED BY DATE
 NOTE BOOK NO.
 AREAS CHECKED

PLOT DATE = 3/2/2009
 FILE NAME = I:\111RS\800\1175_3p_eest\oad\Gm\11028+00.00.dgn
 PLOT SCALE = 1:10
 MODEL = KS-SHEET_26

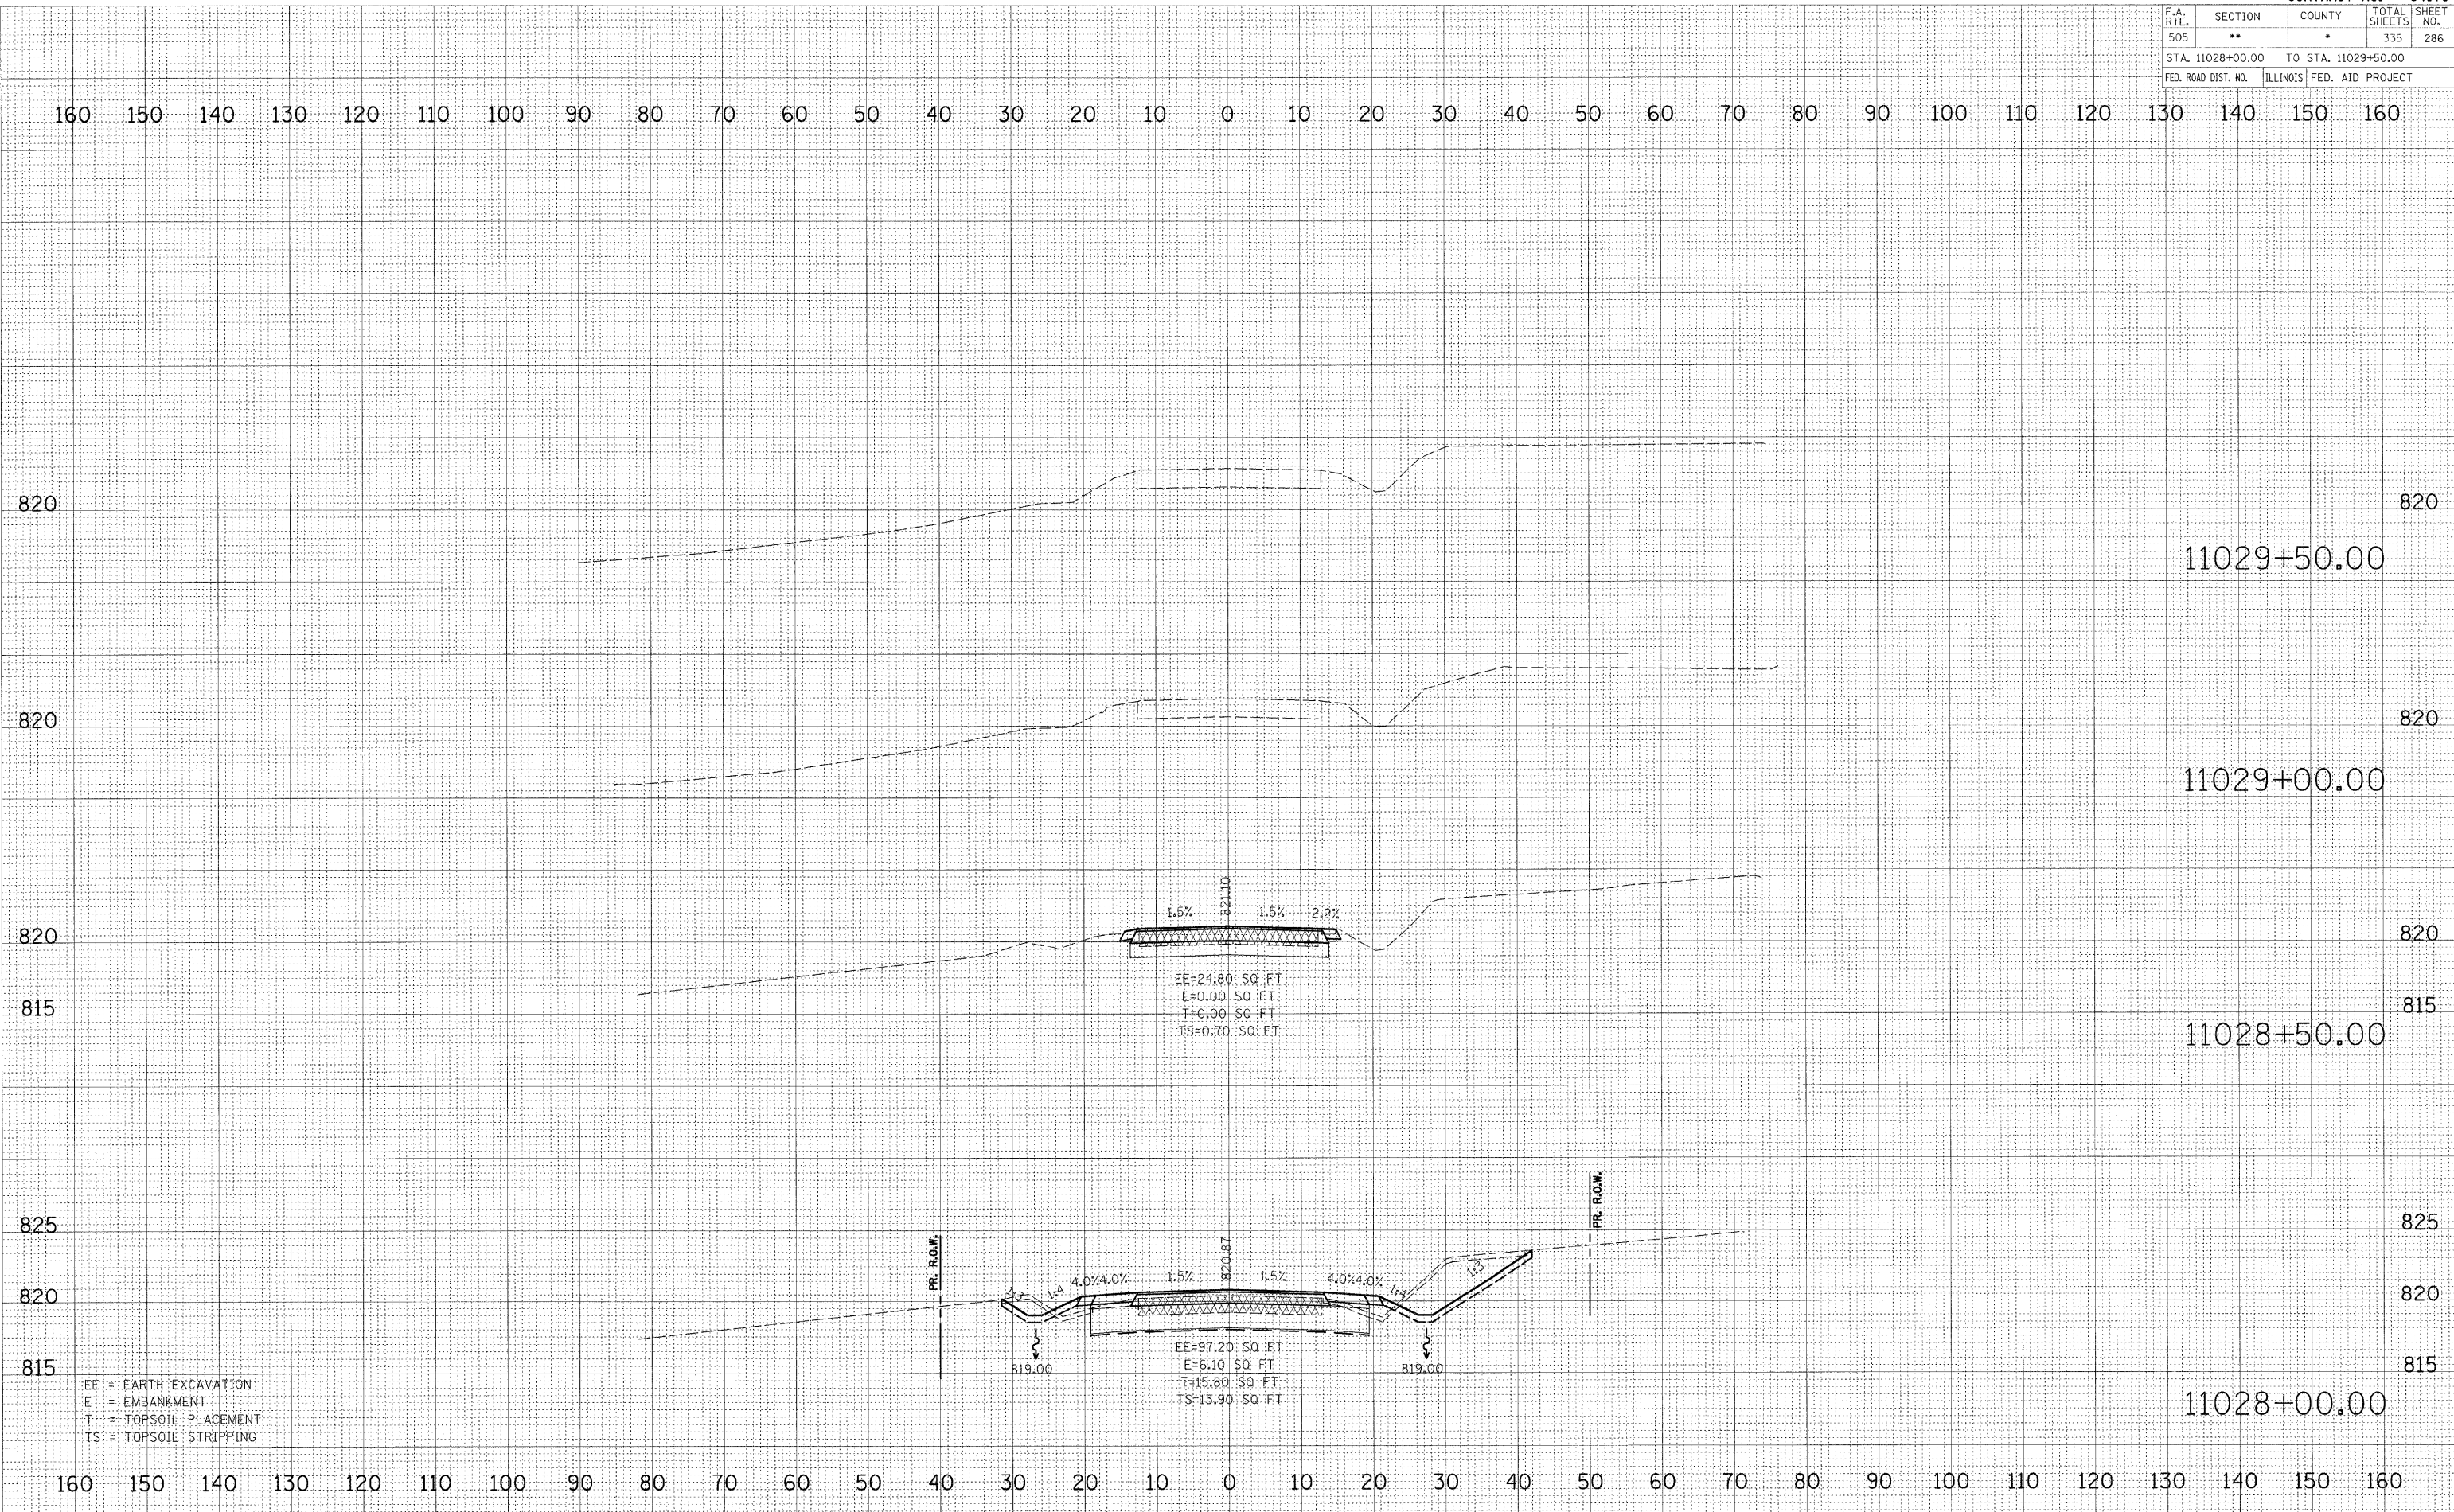

EE = EARTH EXCAVATION
 E = EMBANKMENT
 T = TOPSOIL PLACEMENT
 TS = TOPSOIL STRIPPING