


FINAL SURVEY
 SURVEYED BY
 NOTE BOOK NO.
 TEMPLATE AREAS CHECKED
 NO.

ORIGINAL SURVEY
 SURVEYED BY
 NOTE BOOK NO.
 TEMPLATE AREAS CHECKED
 NO.

PLOT DATE = 3/2/2009
 FILE NAME = k:\111RS-1\111BR-1 Ya-15d-RS-1 & (W-15)dT-1
 PLOT SCALE = 1" = 10'
 MODEL = XS SHEET-1

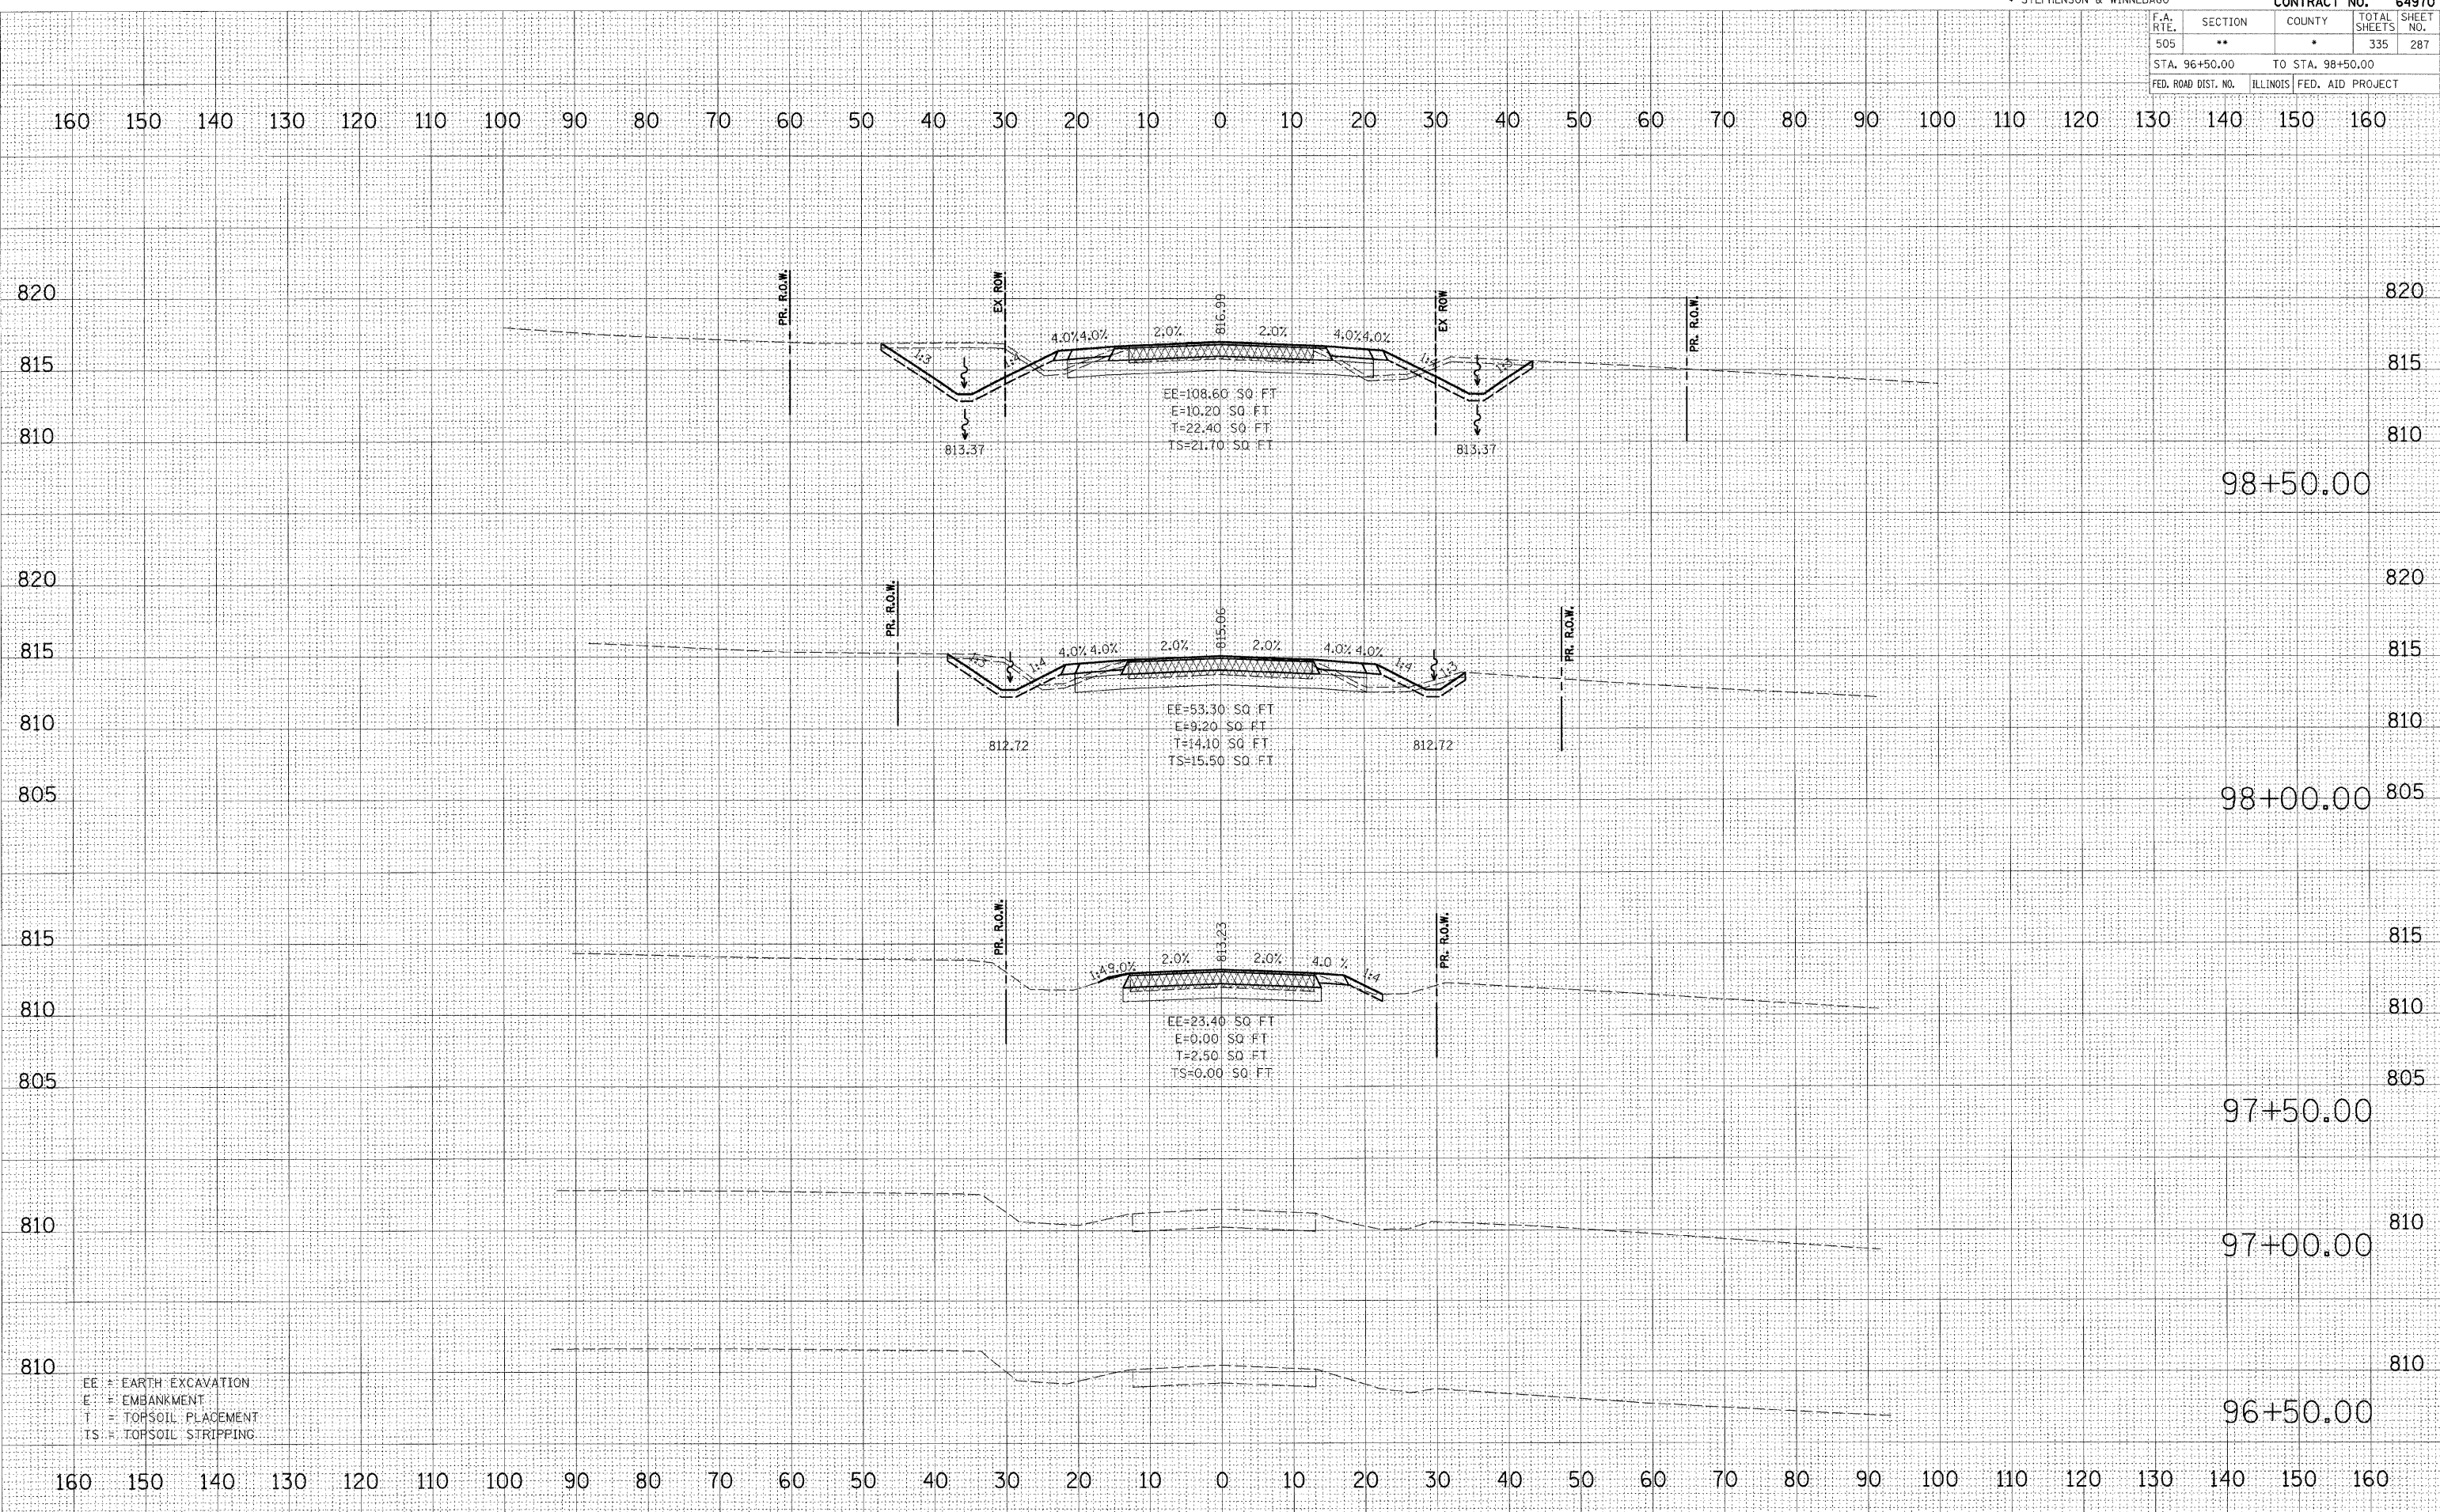

EE = EARTH EXCAVATION
 E = EMBANKMENT
 T = TOPSOIL PLACEMENT
 TS = TOPSOIL STRIPPING