


FINAL SURVEY BY DATE
 SURVEYED BY DATE
 NOTE BOOK NO. DATE
 AREAS AREAS CHECKED

ORIGINAL SURVEY BY DATE
 SURVEYED BY DATE
 NOTE BOOK NO. DATE
 AREAS AREAS CHECKED

PLOT DATE = 3/2/2009
 FILE NAME = I:\111RS-1\111BR-1\75-3p_eeat\eeat.dwg
 PLOT SCALE = 1"=10'
 PLOT NAME = 111RS-1
 MODEL = XS-SHEET-19

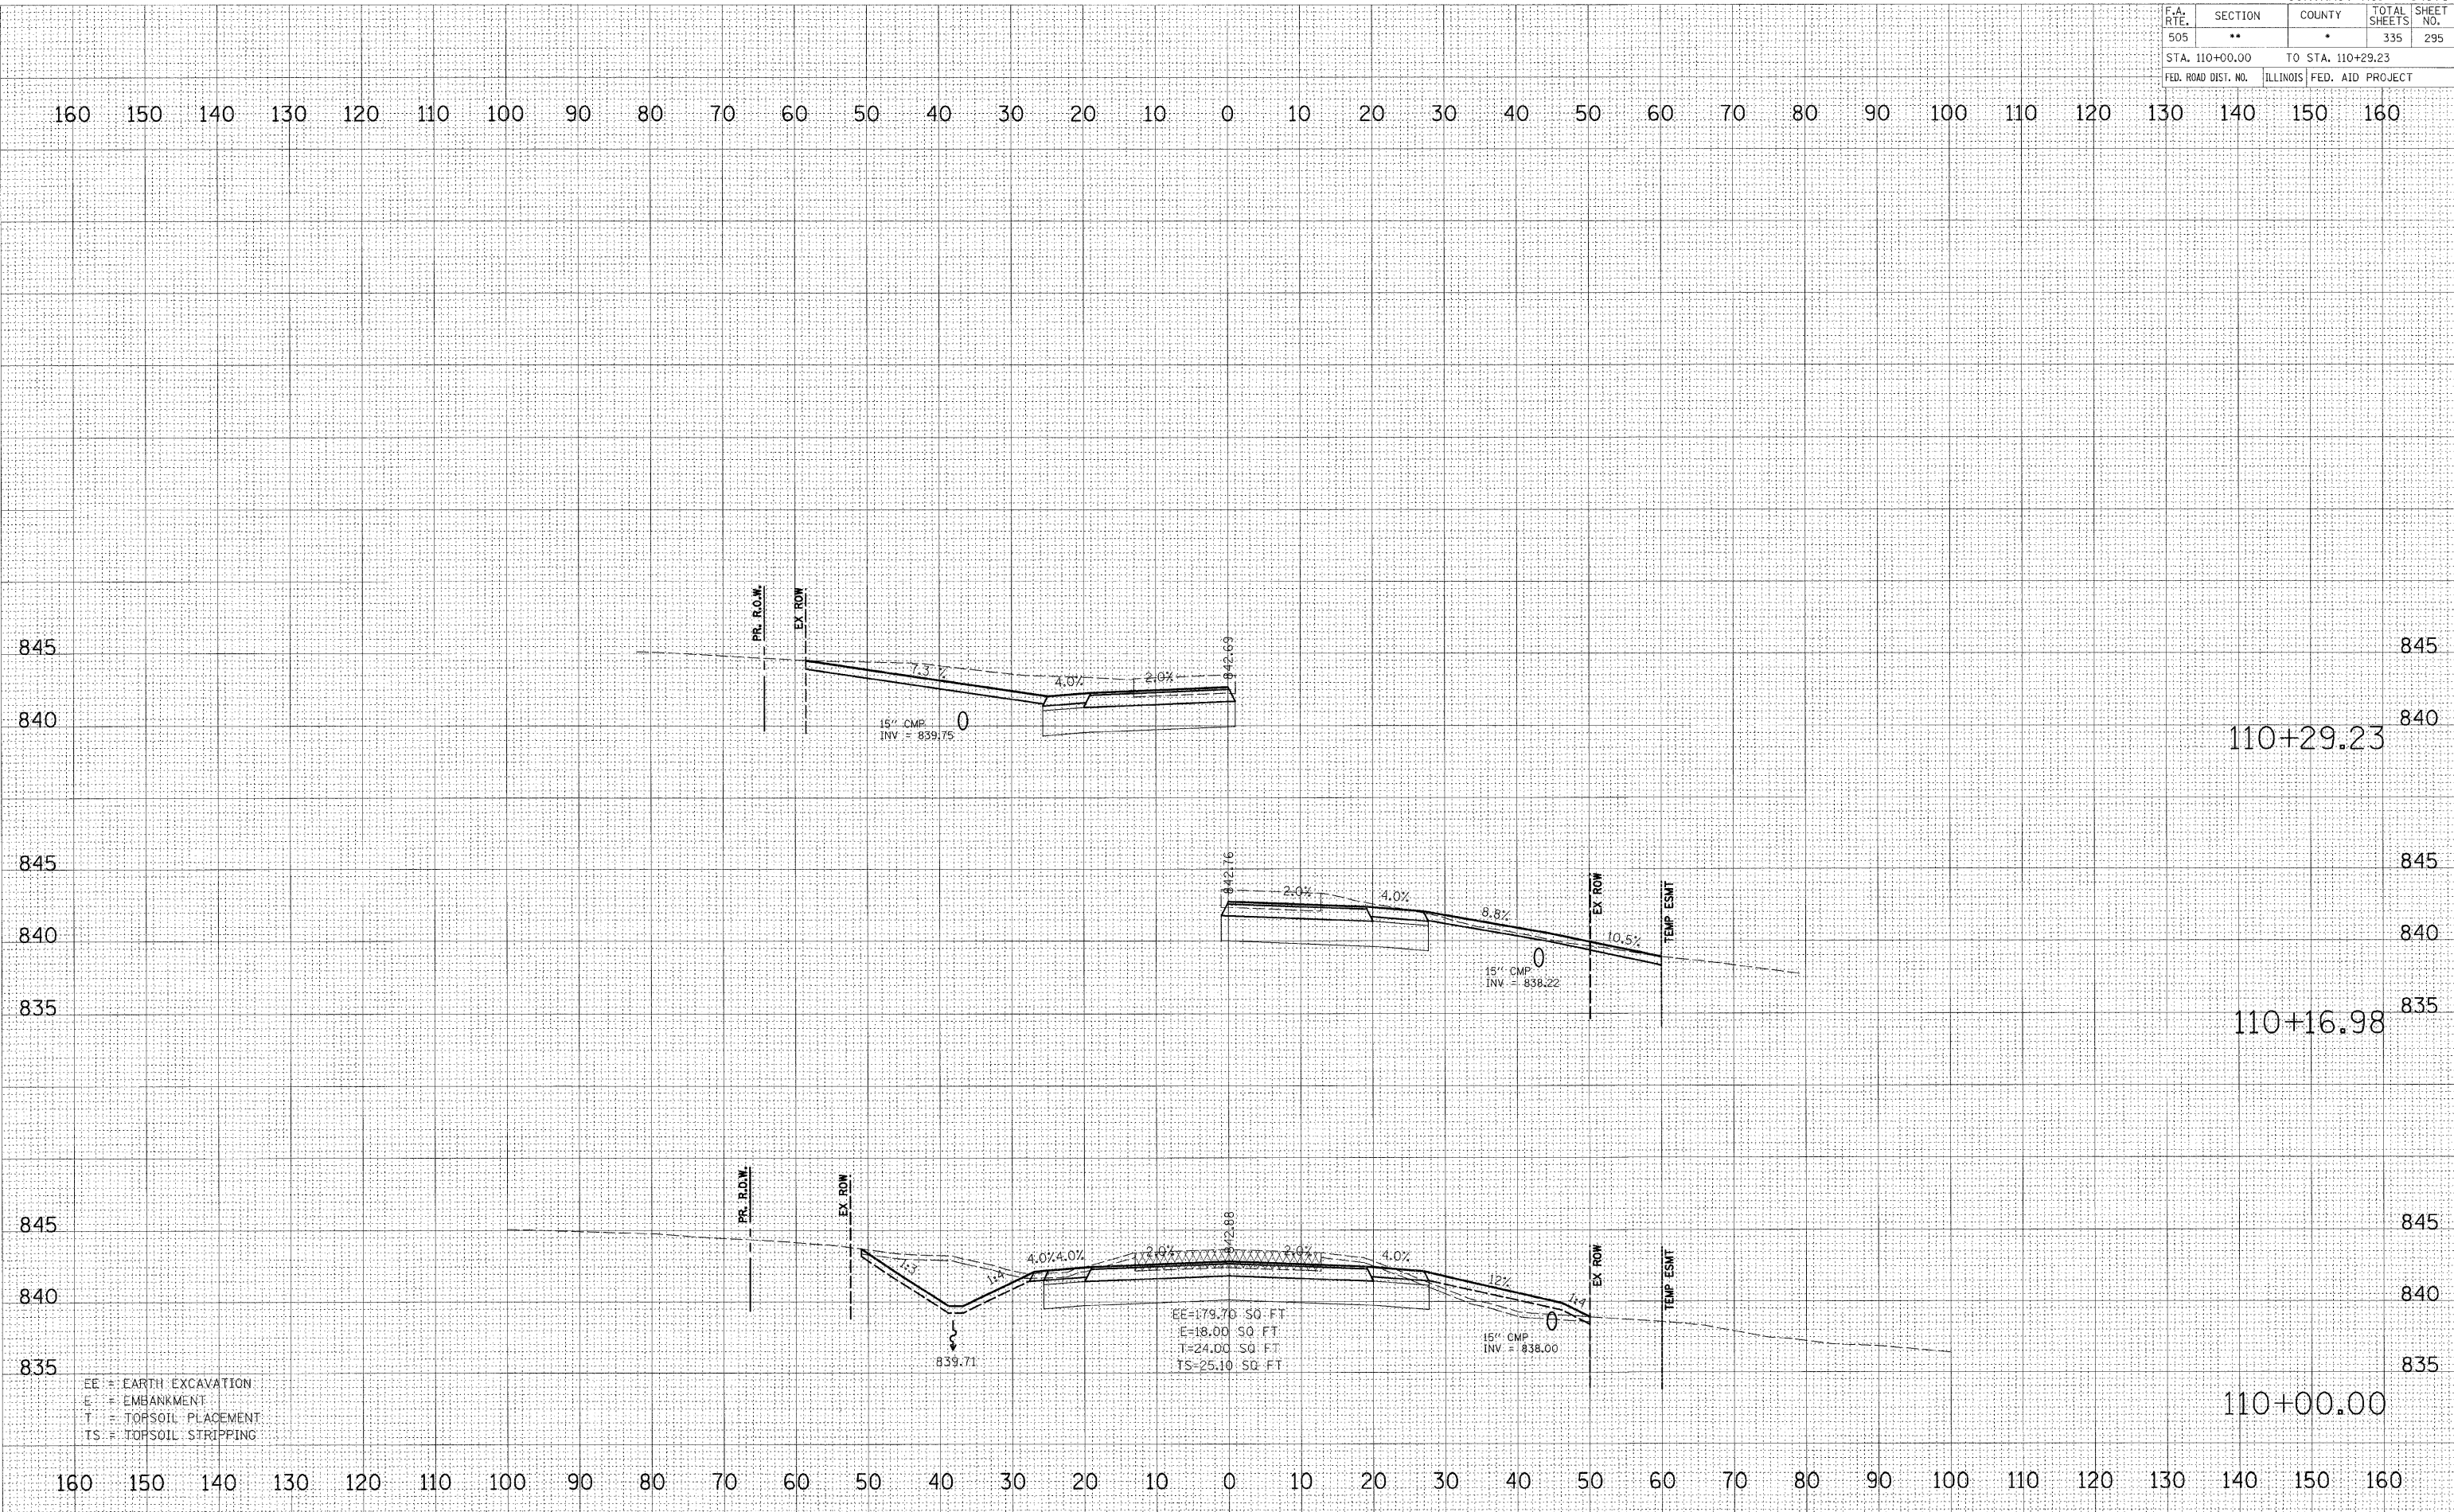

EE = EARTH EXCAVATION
 E = EMBANKMENT
 T = TOPSOIL PLACEMENT
 TS = TOPSOIL STRIPPING