


FINAL SURVEY BY DATE  
 SURVEYED BY DATE  
 NOTE BOOK NO.  
 TEMPLATE AREAS CHECKED  
 NO.

ORIGINAL SURVEY BY DATE  
 SURVEYED BY DATE  
 NOTE BOOK NO.  
 TEMPLATE AREAS CHECKED  
 NO.

PLOT DATE = 3/2/2009  
 FILE NAME = K:\11158600\1 75-3p east\cadd\cadd\11158600.dgn  
 SCALE = 1"=10'  
 USER = jmm  
 MODEL = XS.SHEET\_1

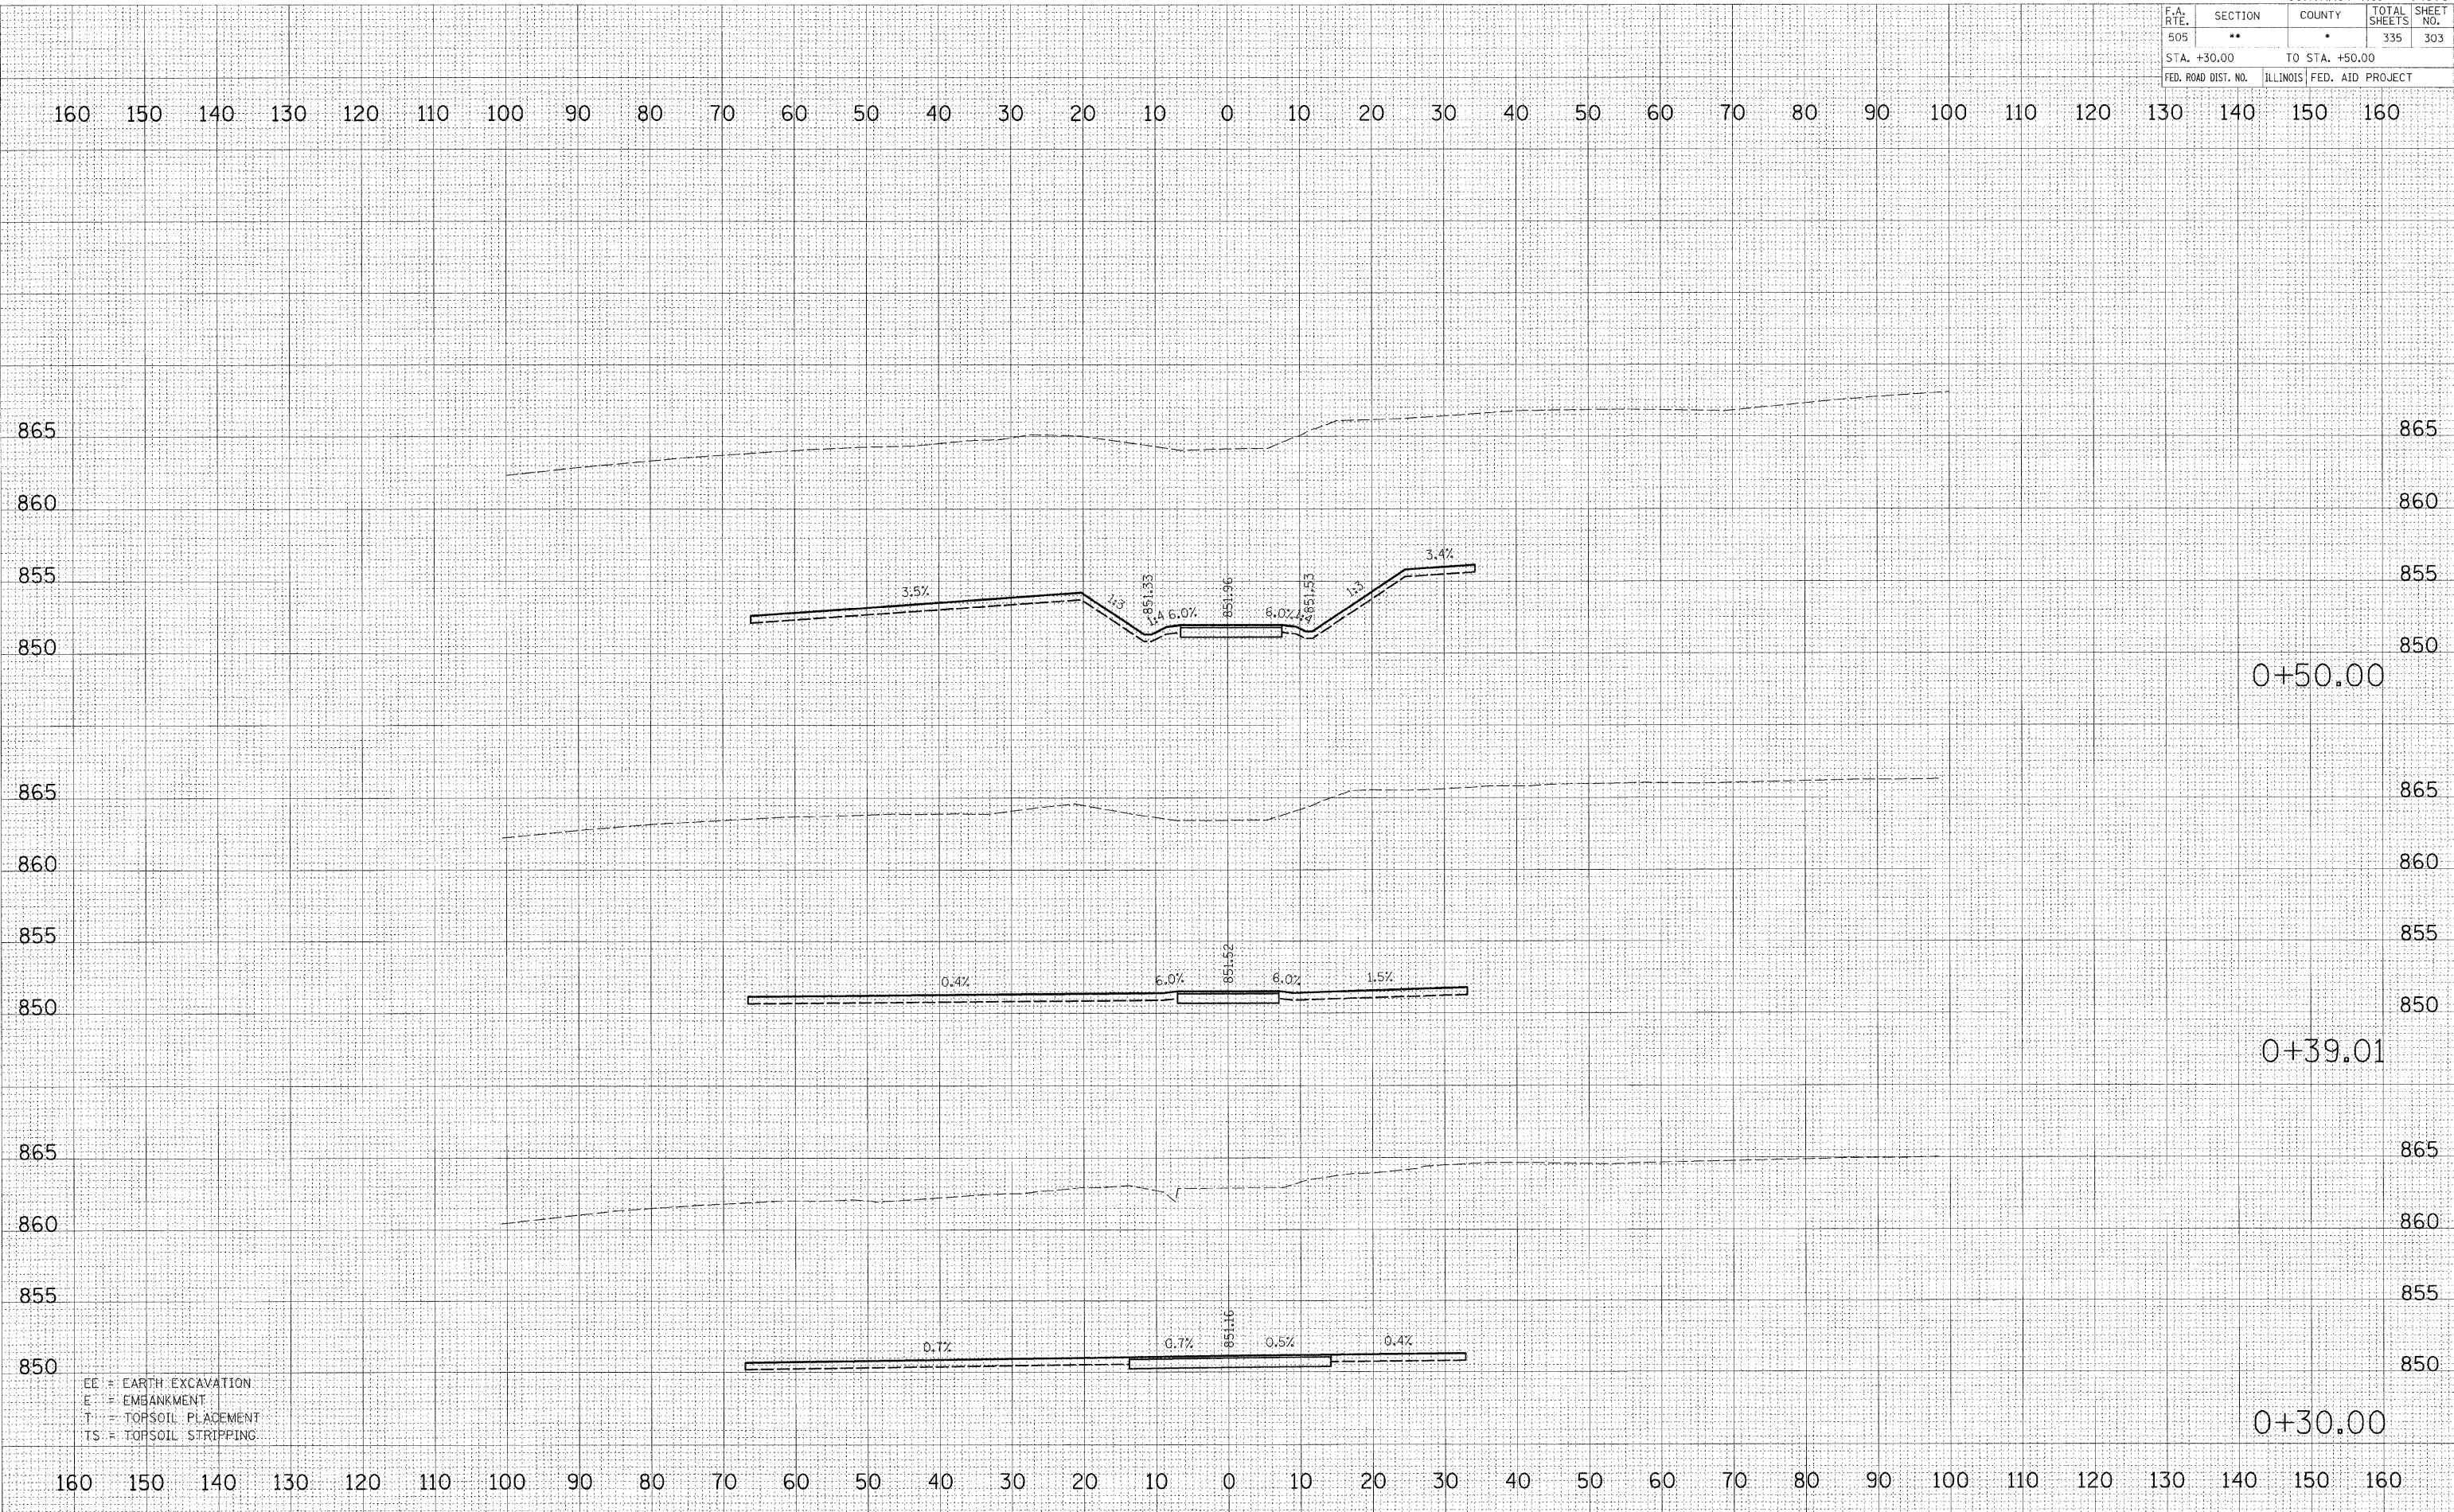

EE = EARTH EXCAVATION  
 E = EMBANKMENT  
 T = TOPSOIL PLACEMENT  
 TS = TOPSOIL STRIPPING