


160 150 140 130 120 110 100 90 80 70 60 50 40 30 20 10 0 10 20 30 40 50 60 70 80 90 100 110 120 130 140 150 160

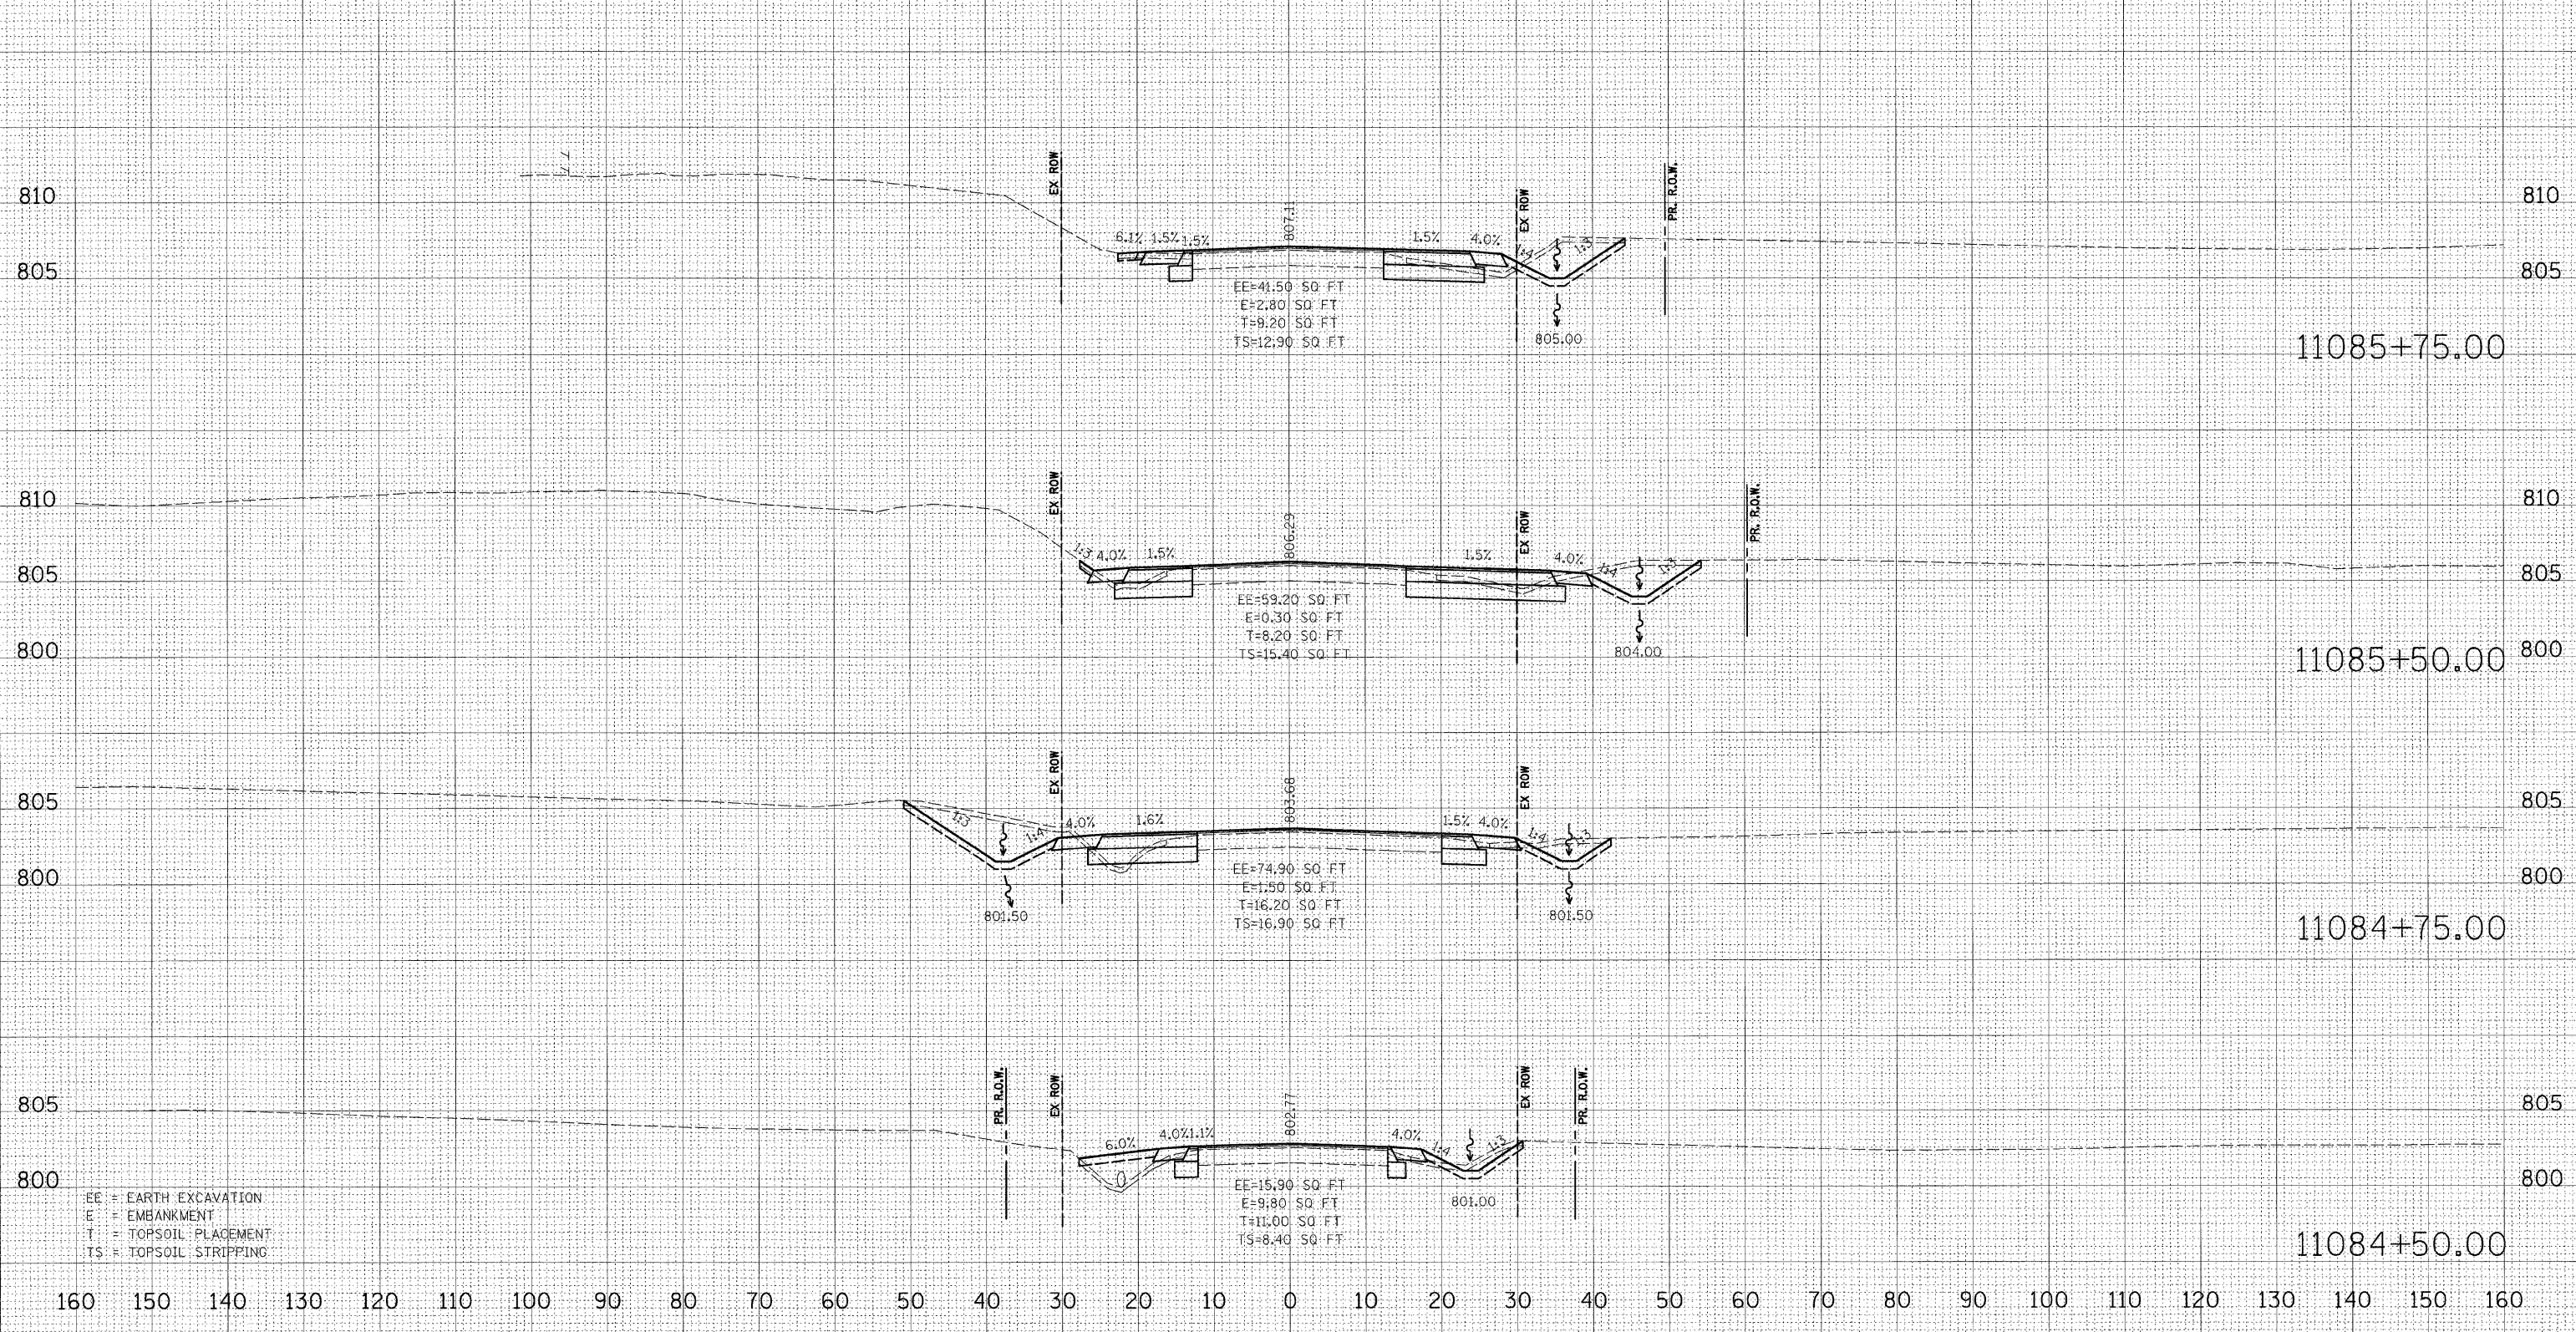

FINAL SURVEY BY DATE  
 SURVEYED BY DATE  
 TEMPLATE NO.  
 AREAS CHECKED BY DATE

ORIGINAL SURVEY BY DATE  
 SURVEYED BY DATE  
 TEMPLATE NO.  
 AREAS CHECKED BY DATE  
 PLOT DATE = 3/22/2009  
 FILE NAME = K:\111RS1800\1175-3p east\road\1175-3p.dwg  
 USER NAME = JTF  
 MODEL = XS SHEET 2