


FINAL SURVEY  
 SURVEYED BY  
 NOTE BOOK NO.  
 TEMPLATES AREAS CHECKED

ORIGINAL SURVEY  
 SURVEYED BY  
 NOTE BOOK NO.  
 TEMPLATES AREAS CHECKED

PLOT DATE = 3/22/2009  
 FILE NAME = K:\111RS001\175\_3p\_east\acad\dwg\111RS001.dwg  
 USER NAME = JTI\*scm  
 MODEL = XS.SHEET\_1

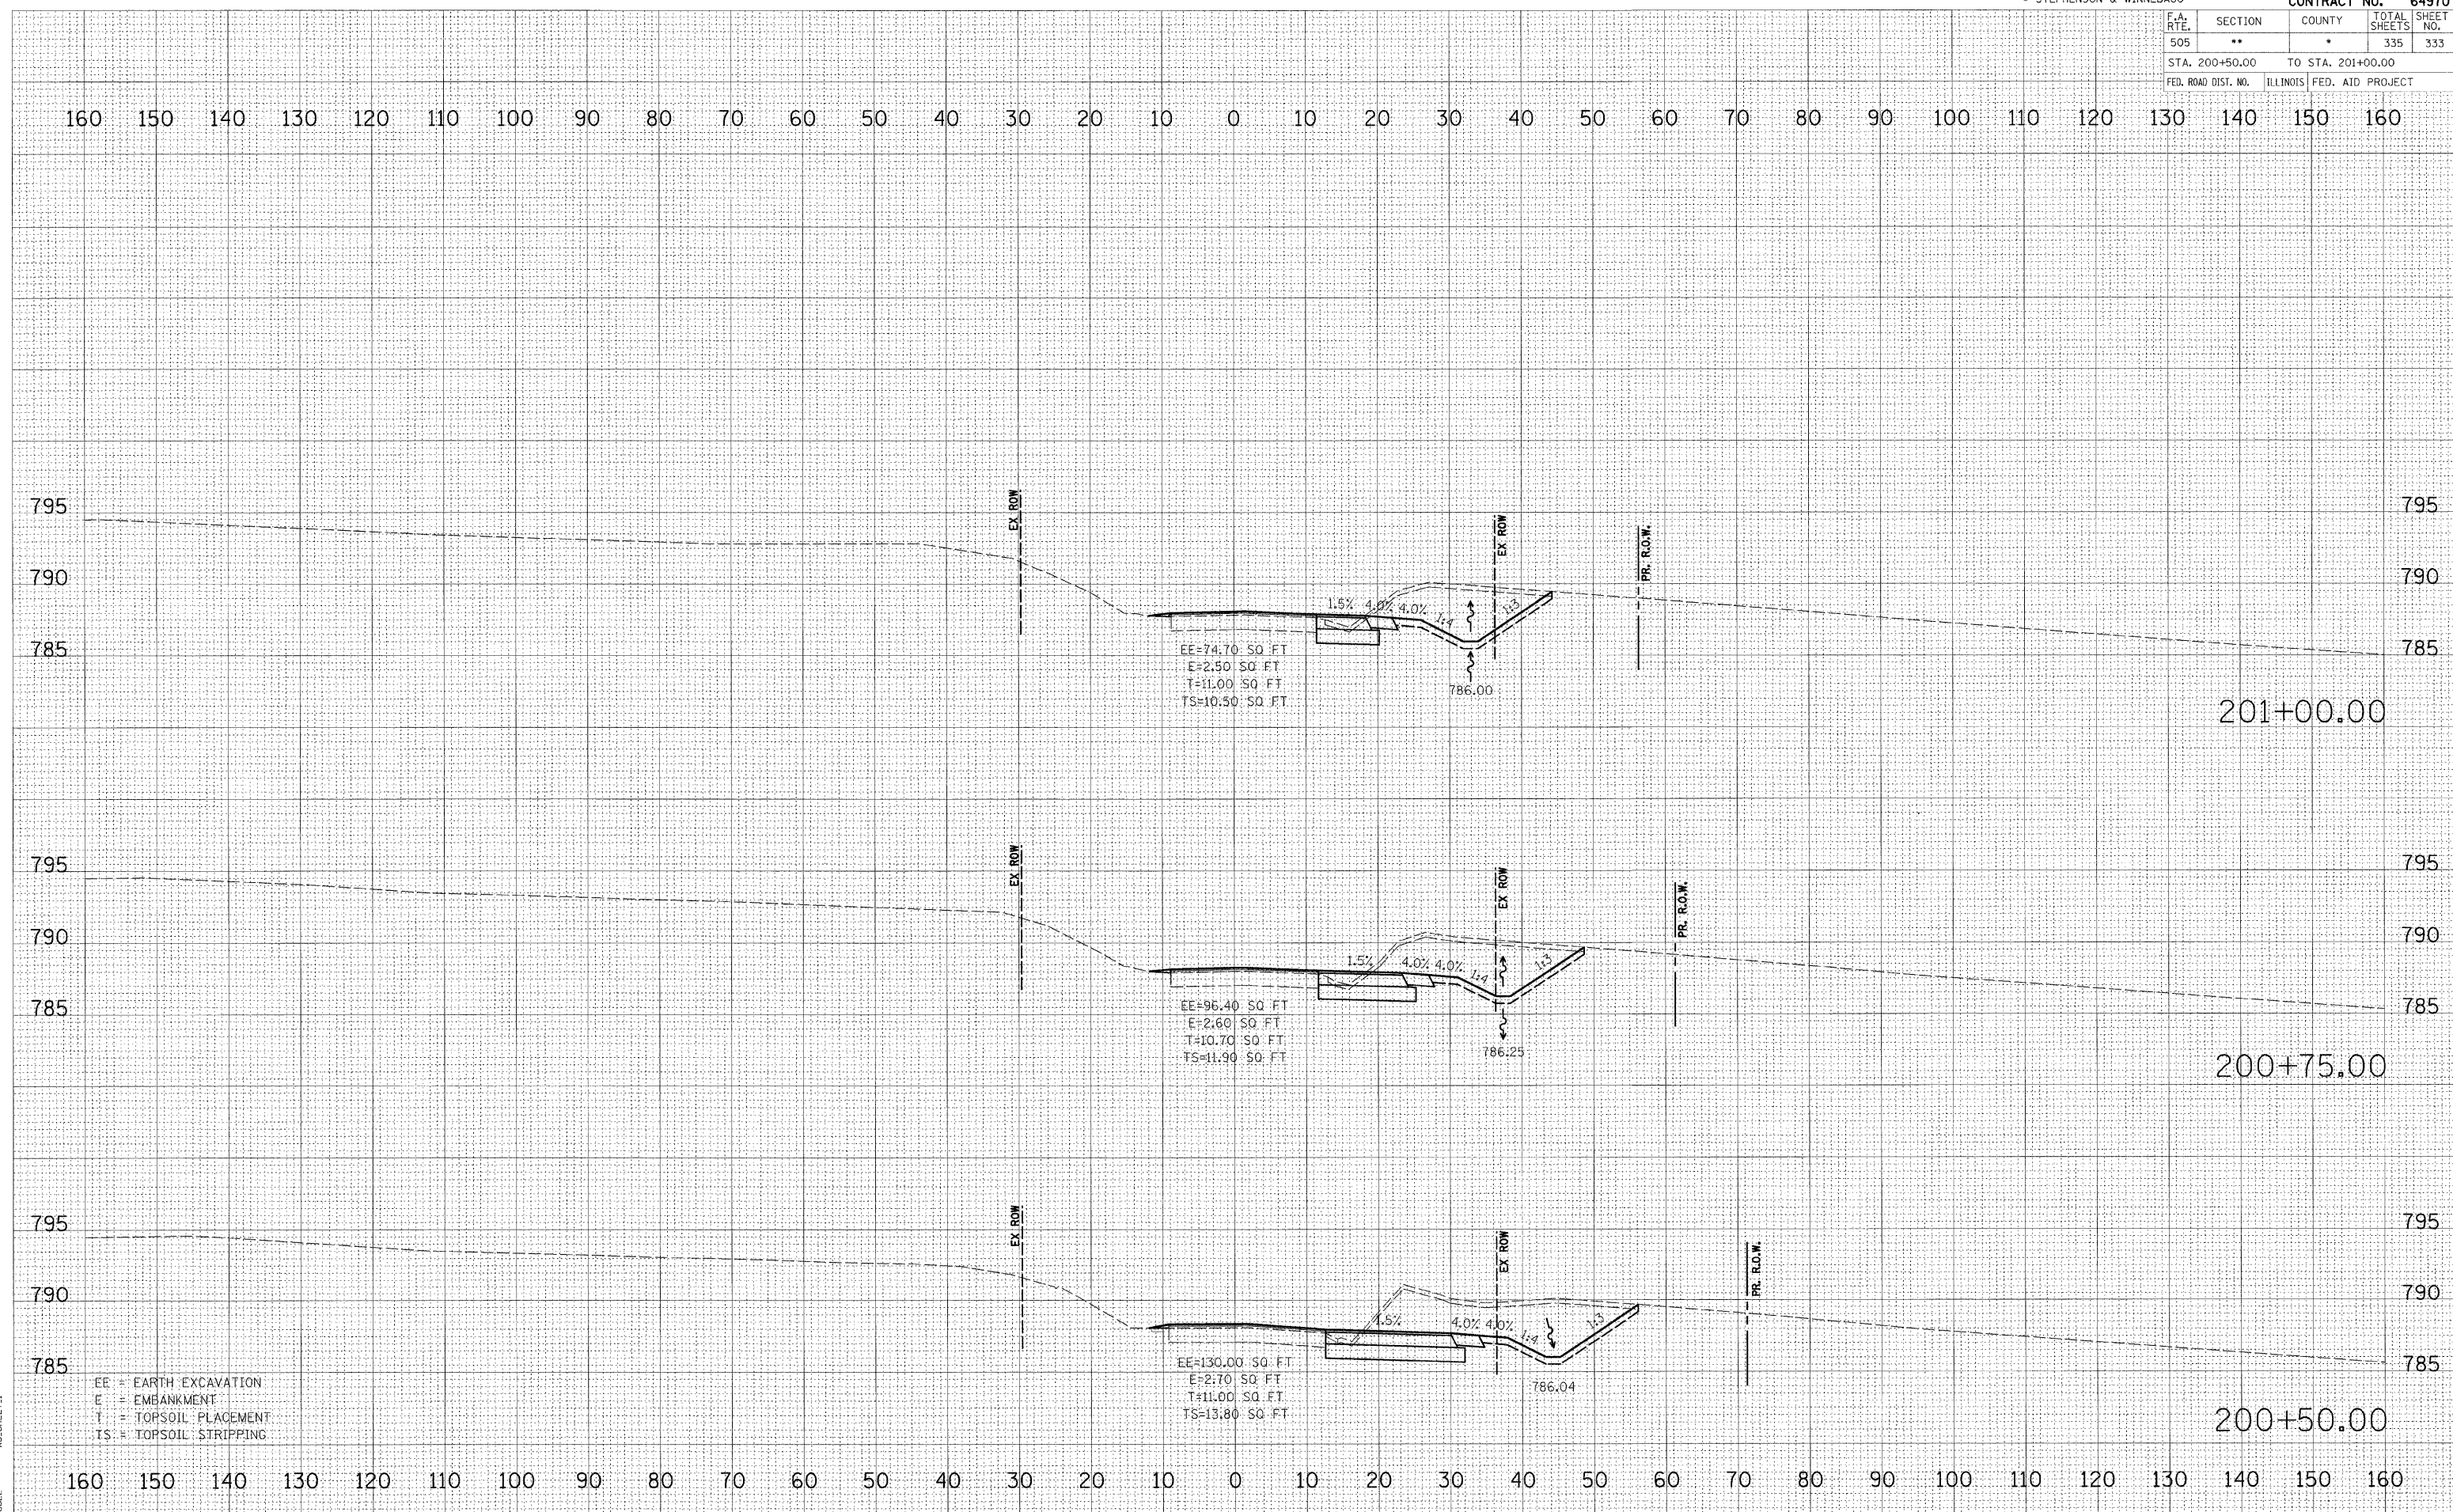

EE = EARTH EXCAVATION  
 E = EMBANKMENT  
 T = TOPSOIL PLACEMENT  
 TS = TOPSOIL STRIPPING