




$$\text{Area} = \text{Width} * \text{Avg (a,b)} / 9$$

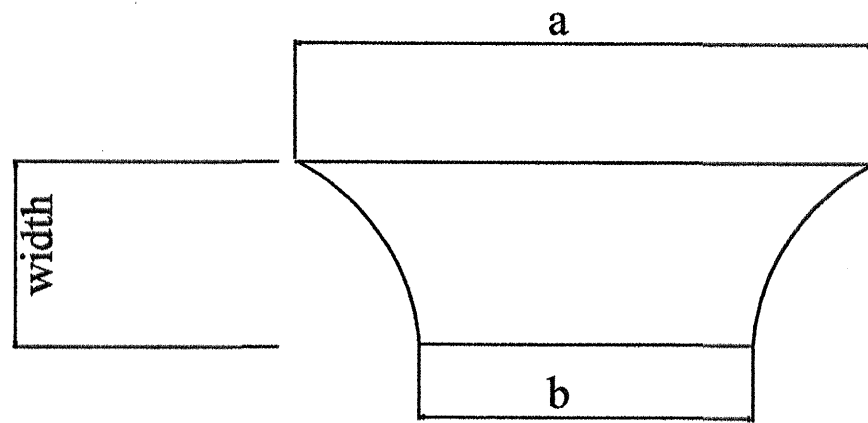

SIDEROADS

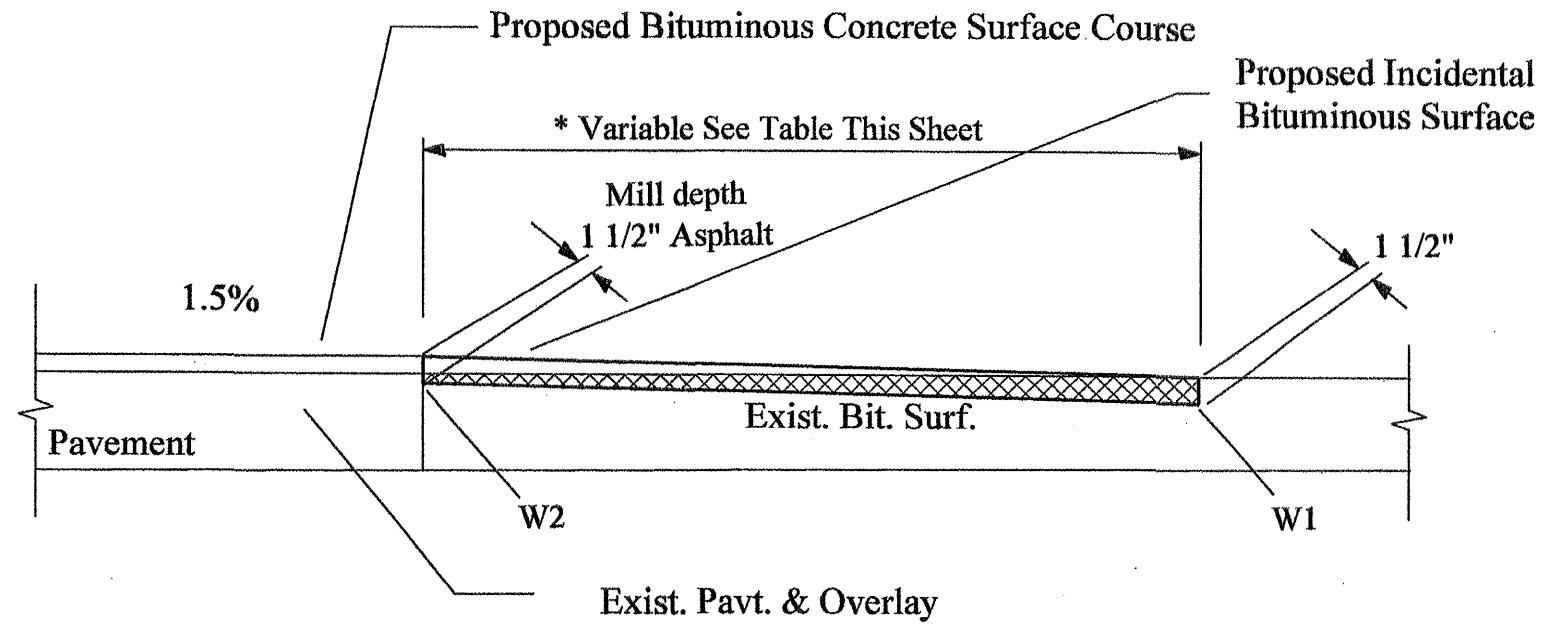

SIDEROADS

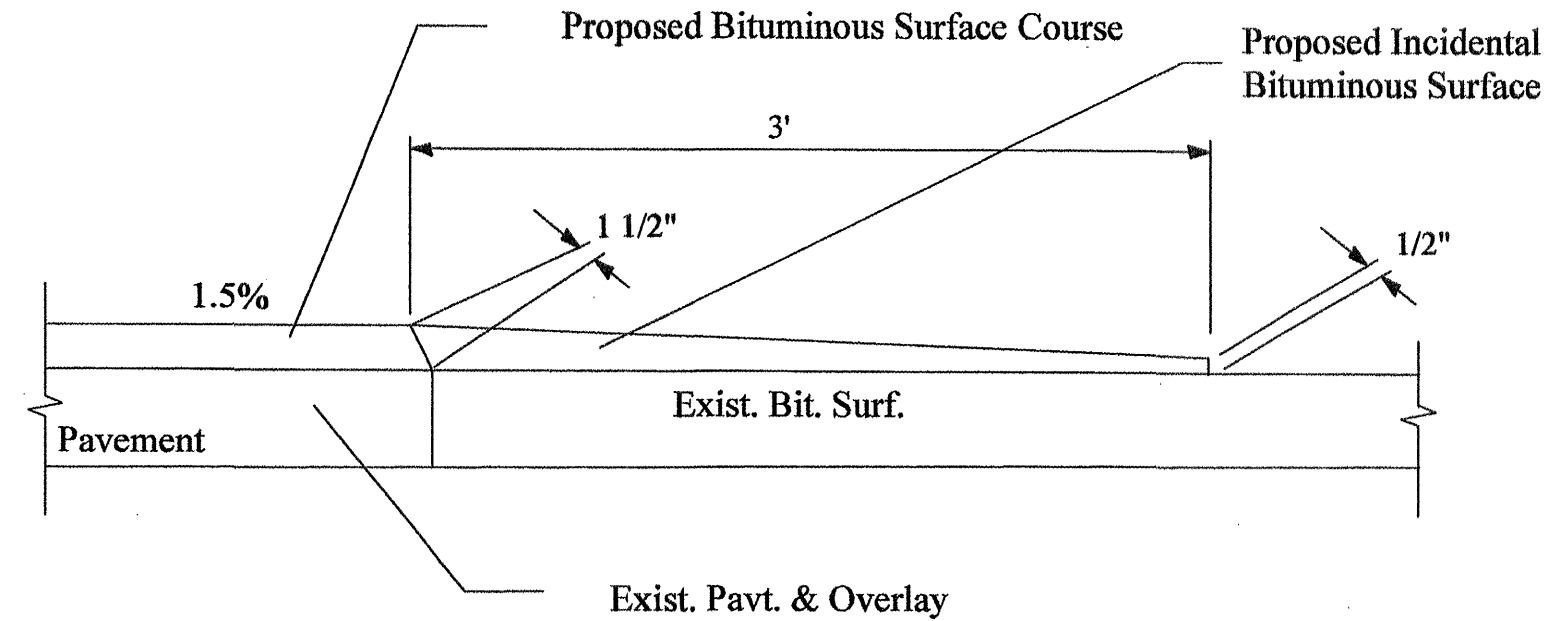

DRIVEWAYS AND MAILBOX TURNOUTS

STATION	DESCRIPTION	a	b	c	SQ. YDS.
Sta. 643+02 Lt.	E 2250	68.0	25.0	17.0	87.8
Sta. 668+00 Rt.	N 2100	120.0	42.0	17.0	153.0
Sta. 668+88 Rt.	N 2100	44.0	16.0	17.0	56.7
Sta. 671+70 Rt.	REST AREA	67.0	32.0	23.0	126.5
Sta. 728+30 Rt.	N 2000	58.0	24.0	17.0	77.4
Sta. 728+30 Lt.	N 2000	77.0	28.0	17.0	99.2
Sta. 643+50 Rt.	Mailbox Turnout	24.0	4.0		10.7
Sta. 728+00 Rt.	Mailbox Turnout	24.0	4.0		10.7
TOTAL SQ. YDS.					622.0