



LOCATION #1 (LT ONLY)

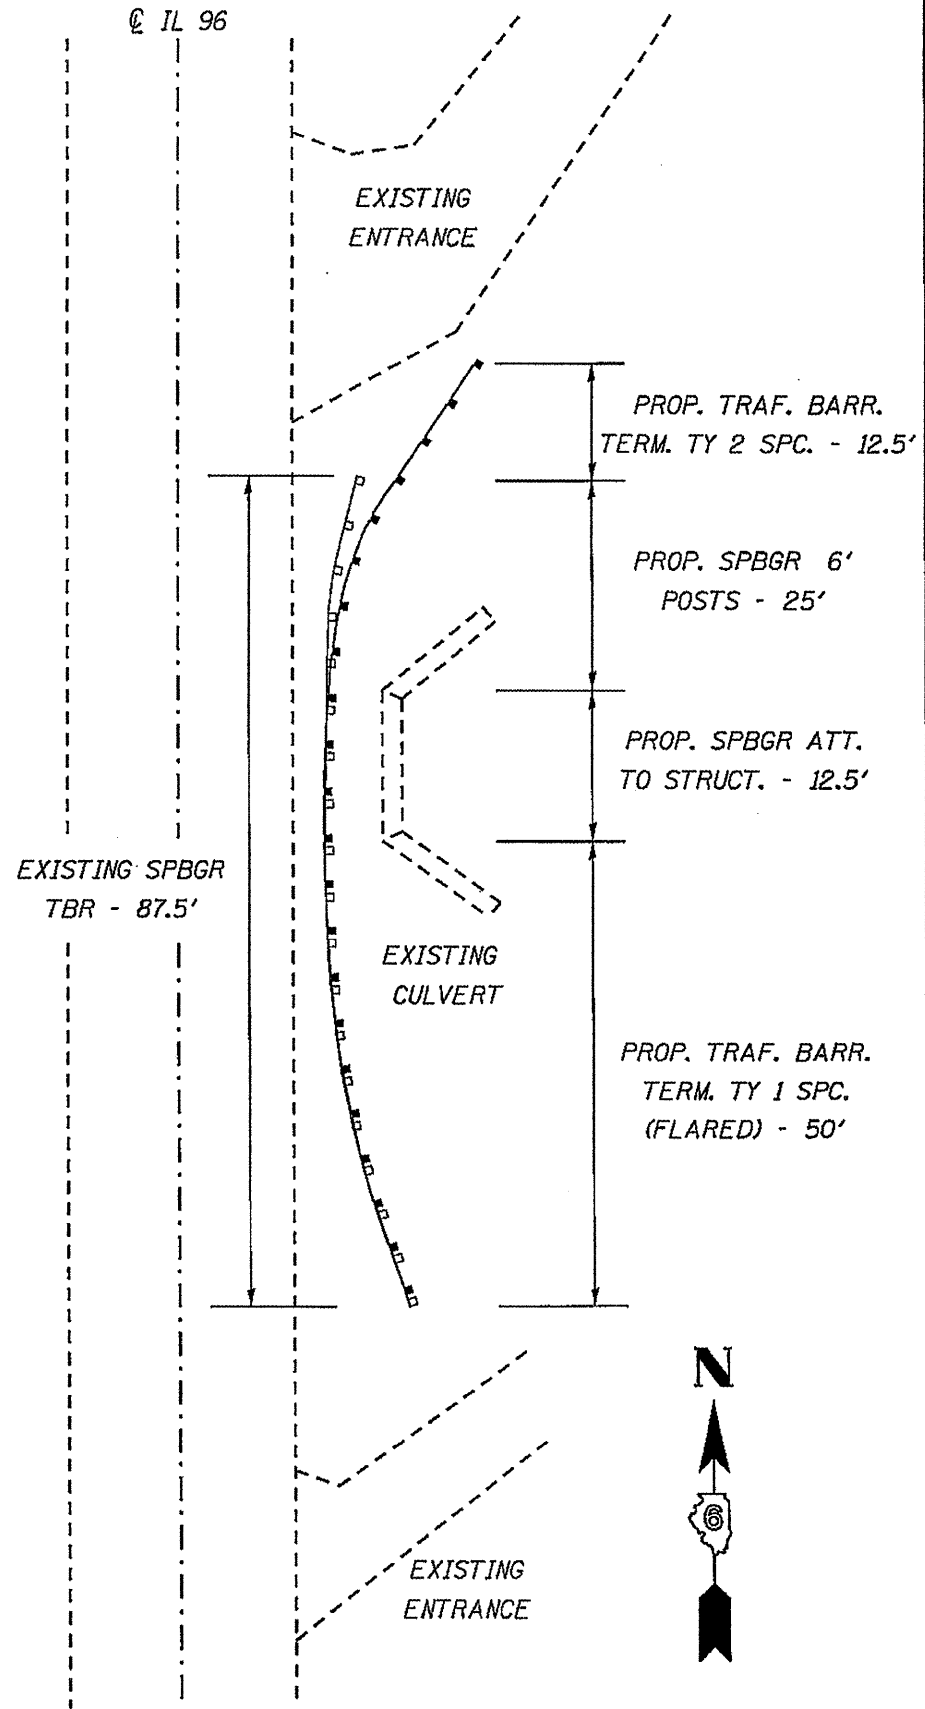

LOCATION #5

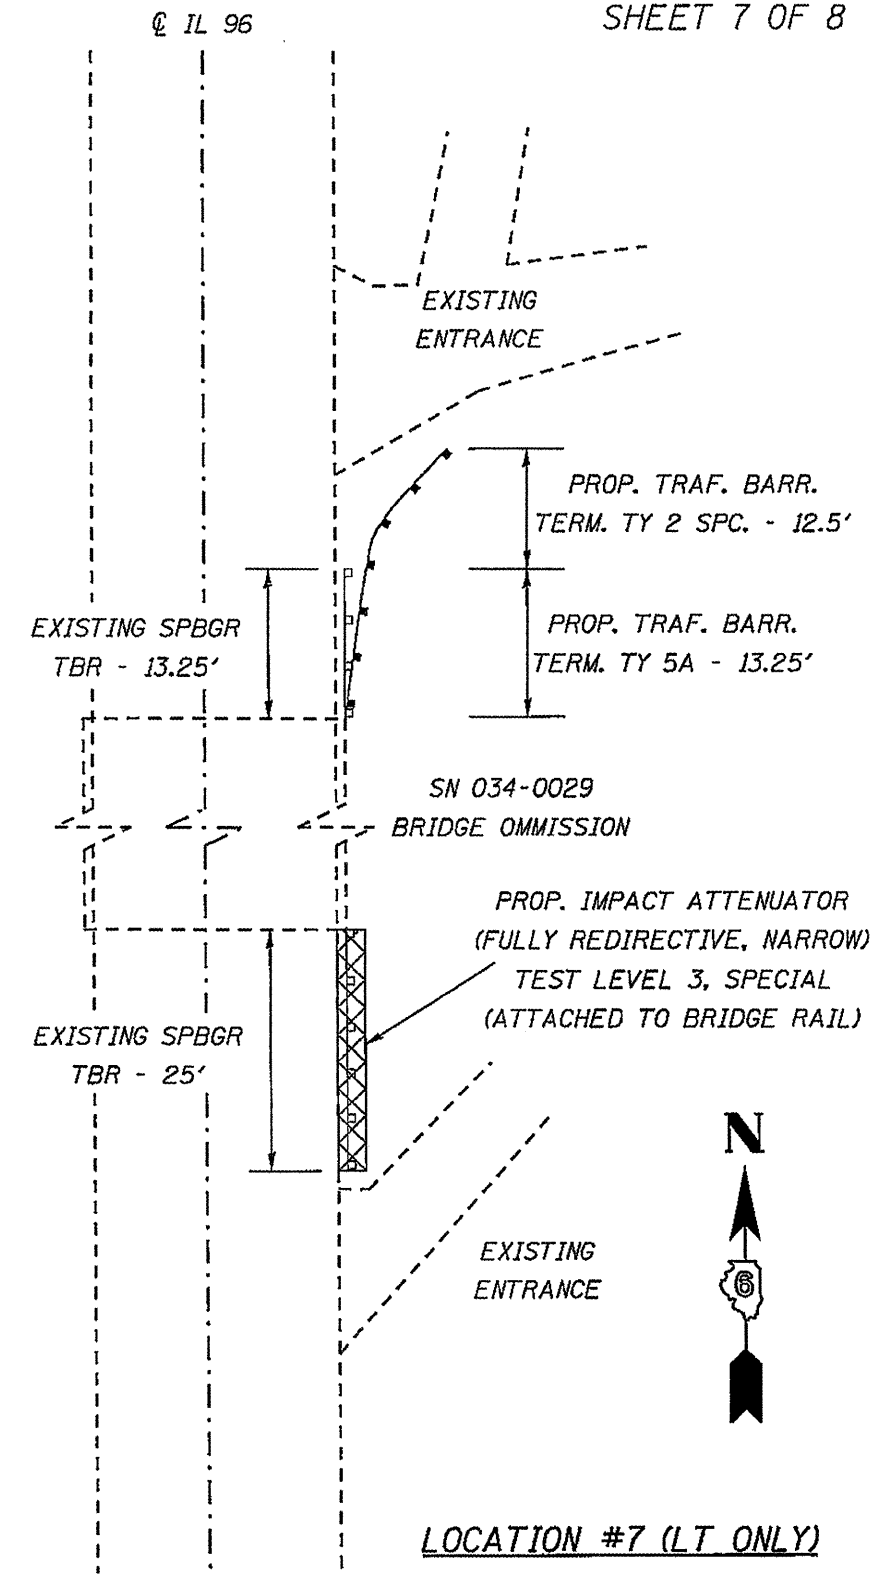

LOCATION #7 (LT ONLY)

RAIL PLACEMENT DETAILS
FAP 510 (IL 96)
SECTION 120 GUARDRAIL
HANCOCK COUNTY