
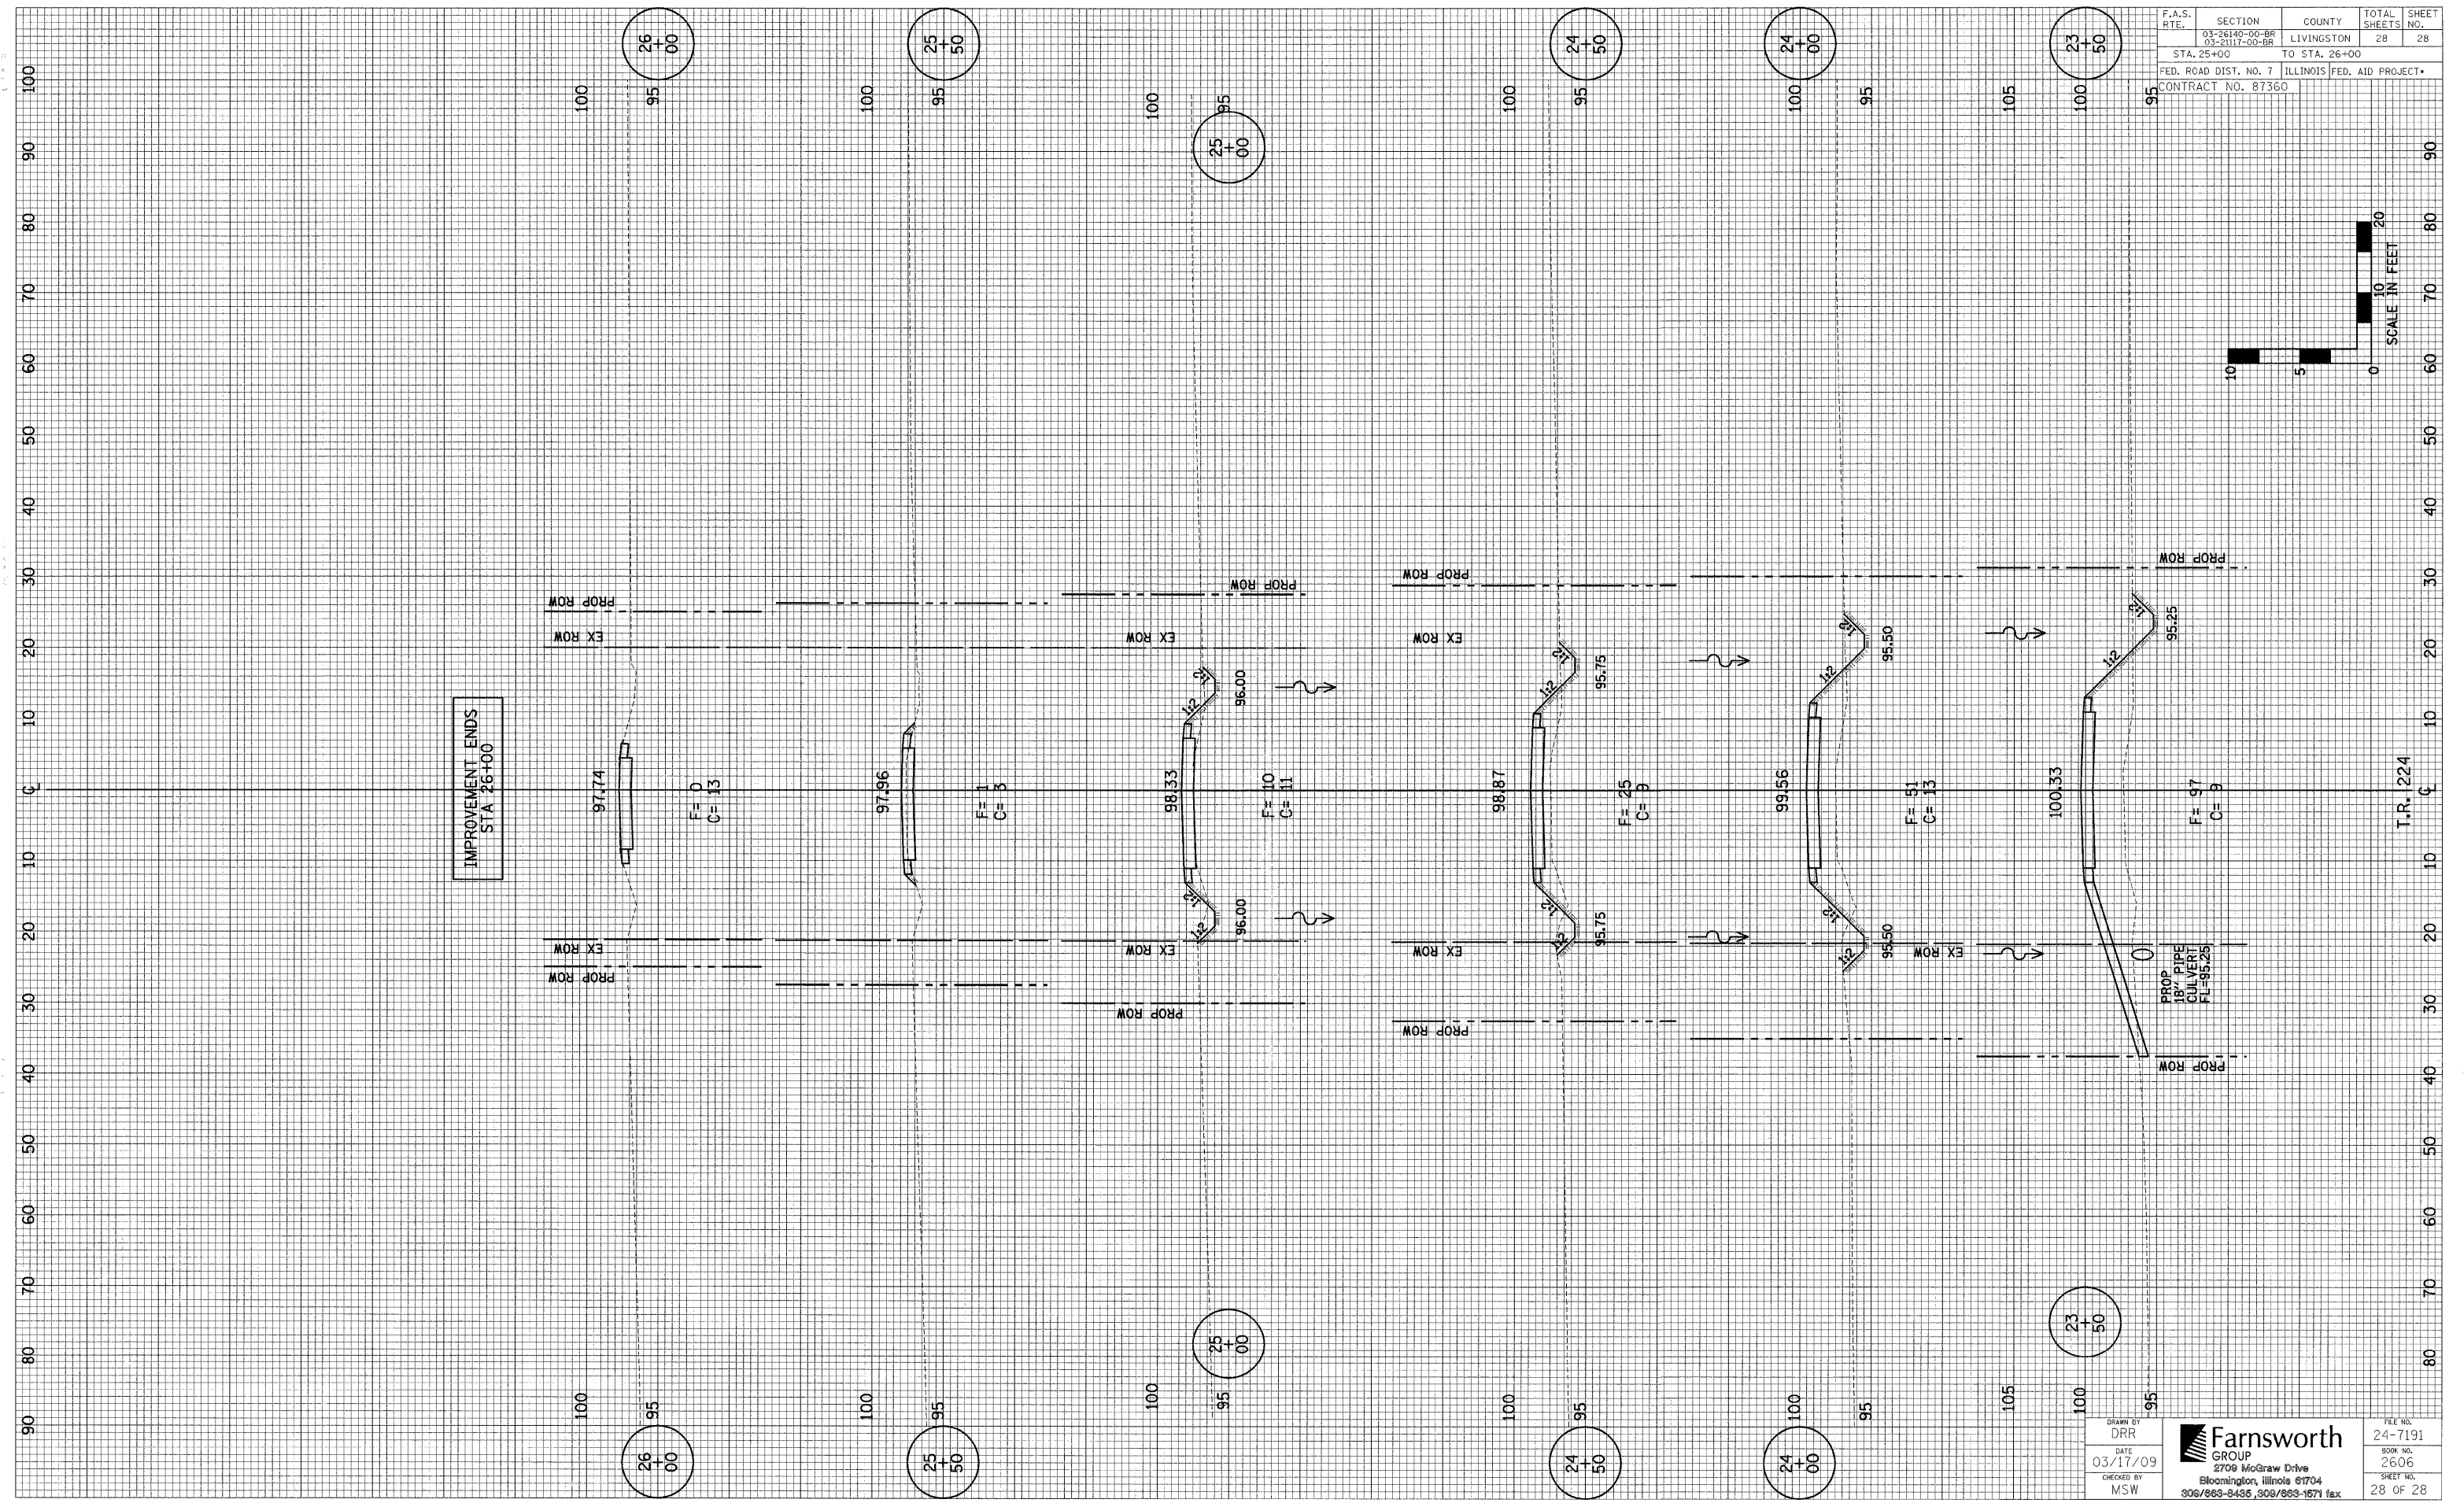


F.A.S. RTE.	SECTION	COUNTY	TOTAL SHEETS NO.
	03-26140-00-BR 03-21117-00-BR	LIVINGSTON	28
STA. 25+00		TO STA. 26+00	
FED. ROAD DIST. NO. 7		ILLINOIS FED. AID PROJECT	
CONTRACT NO. 87360			

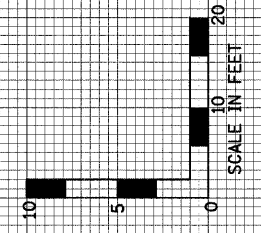

IMPROVEMENT ENDS
STA 26+00

T.R. 224

DRAWN BY DRR	<p>2709 McGraw Drive Bloomington, Illinois 61704 309/863-8435, 309/863-1571 fax</p>	FILE NO. 24-7191
DATE 03/17/09		BOOK NO. 2606
CHECKED BY MSW		SHEET NO. 28 OF 28