


FINAL SURVEY BY DATE
 SURVEYED BY DATE
 PLOTTED BY DATE
 NOTE BOOK NO.
 AREAS CHECKED

ORIGINAL SURVEY BY DATE
 SURVEYED BY DATE
 PLOTTED BY DATE
 NOTE BOOK NO.
 AREAS CHECKED

PLOT DATE * DATES *
 FILE NAME * FILES *
 PLOT SCALE * SCALES *
 USER NAME * USERS *

CONTRACT NO. 89477			
F.A. RTE.	SECTION	COUNTY	TOTAL SHEETS
358	86-00075-00-AS	WOODFORD	74
STA.	TO STA.		SHEET NO.
			69
FED. ROAD DIST. NO.		ILLINOIS FED. AID PROJECT	

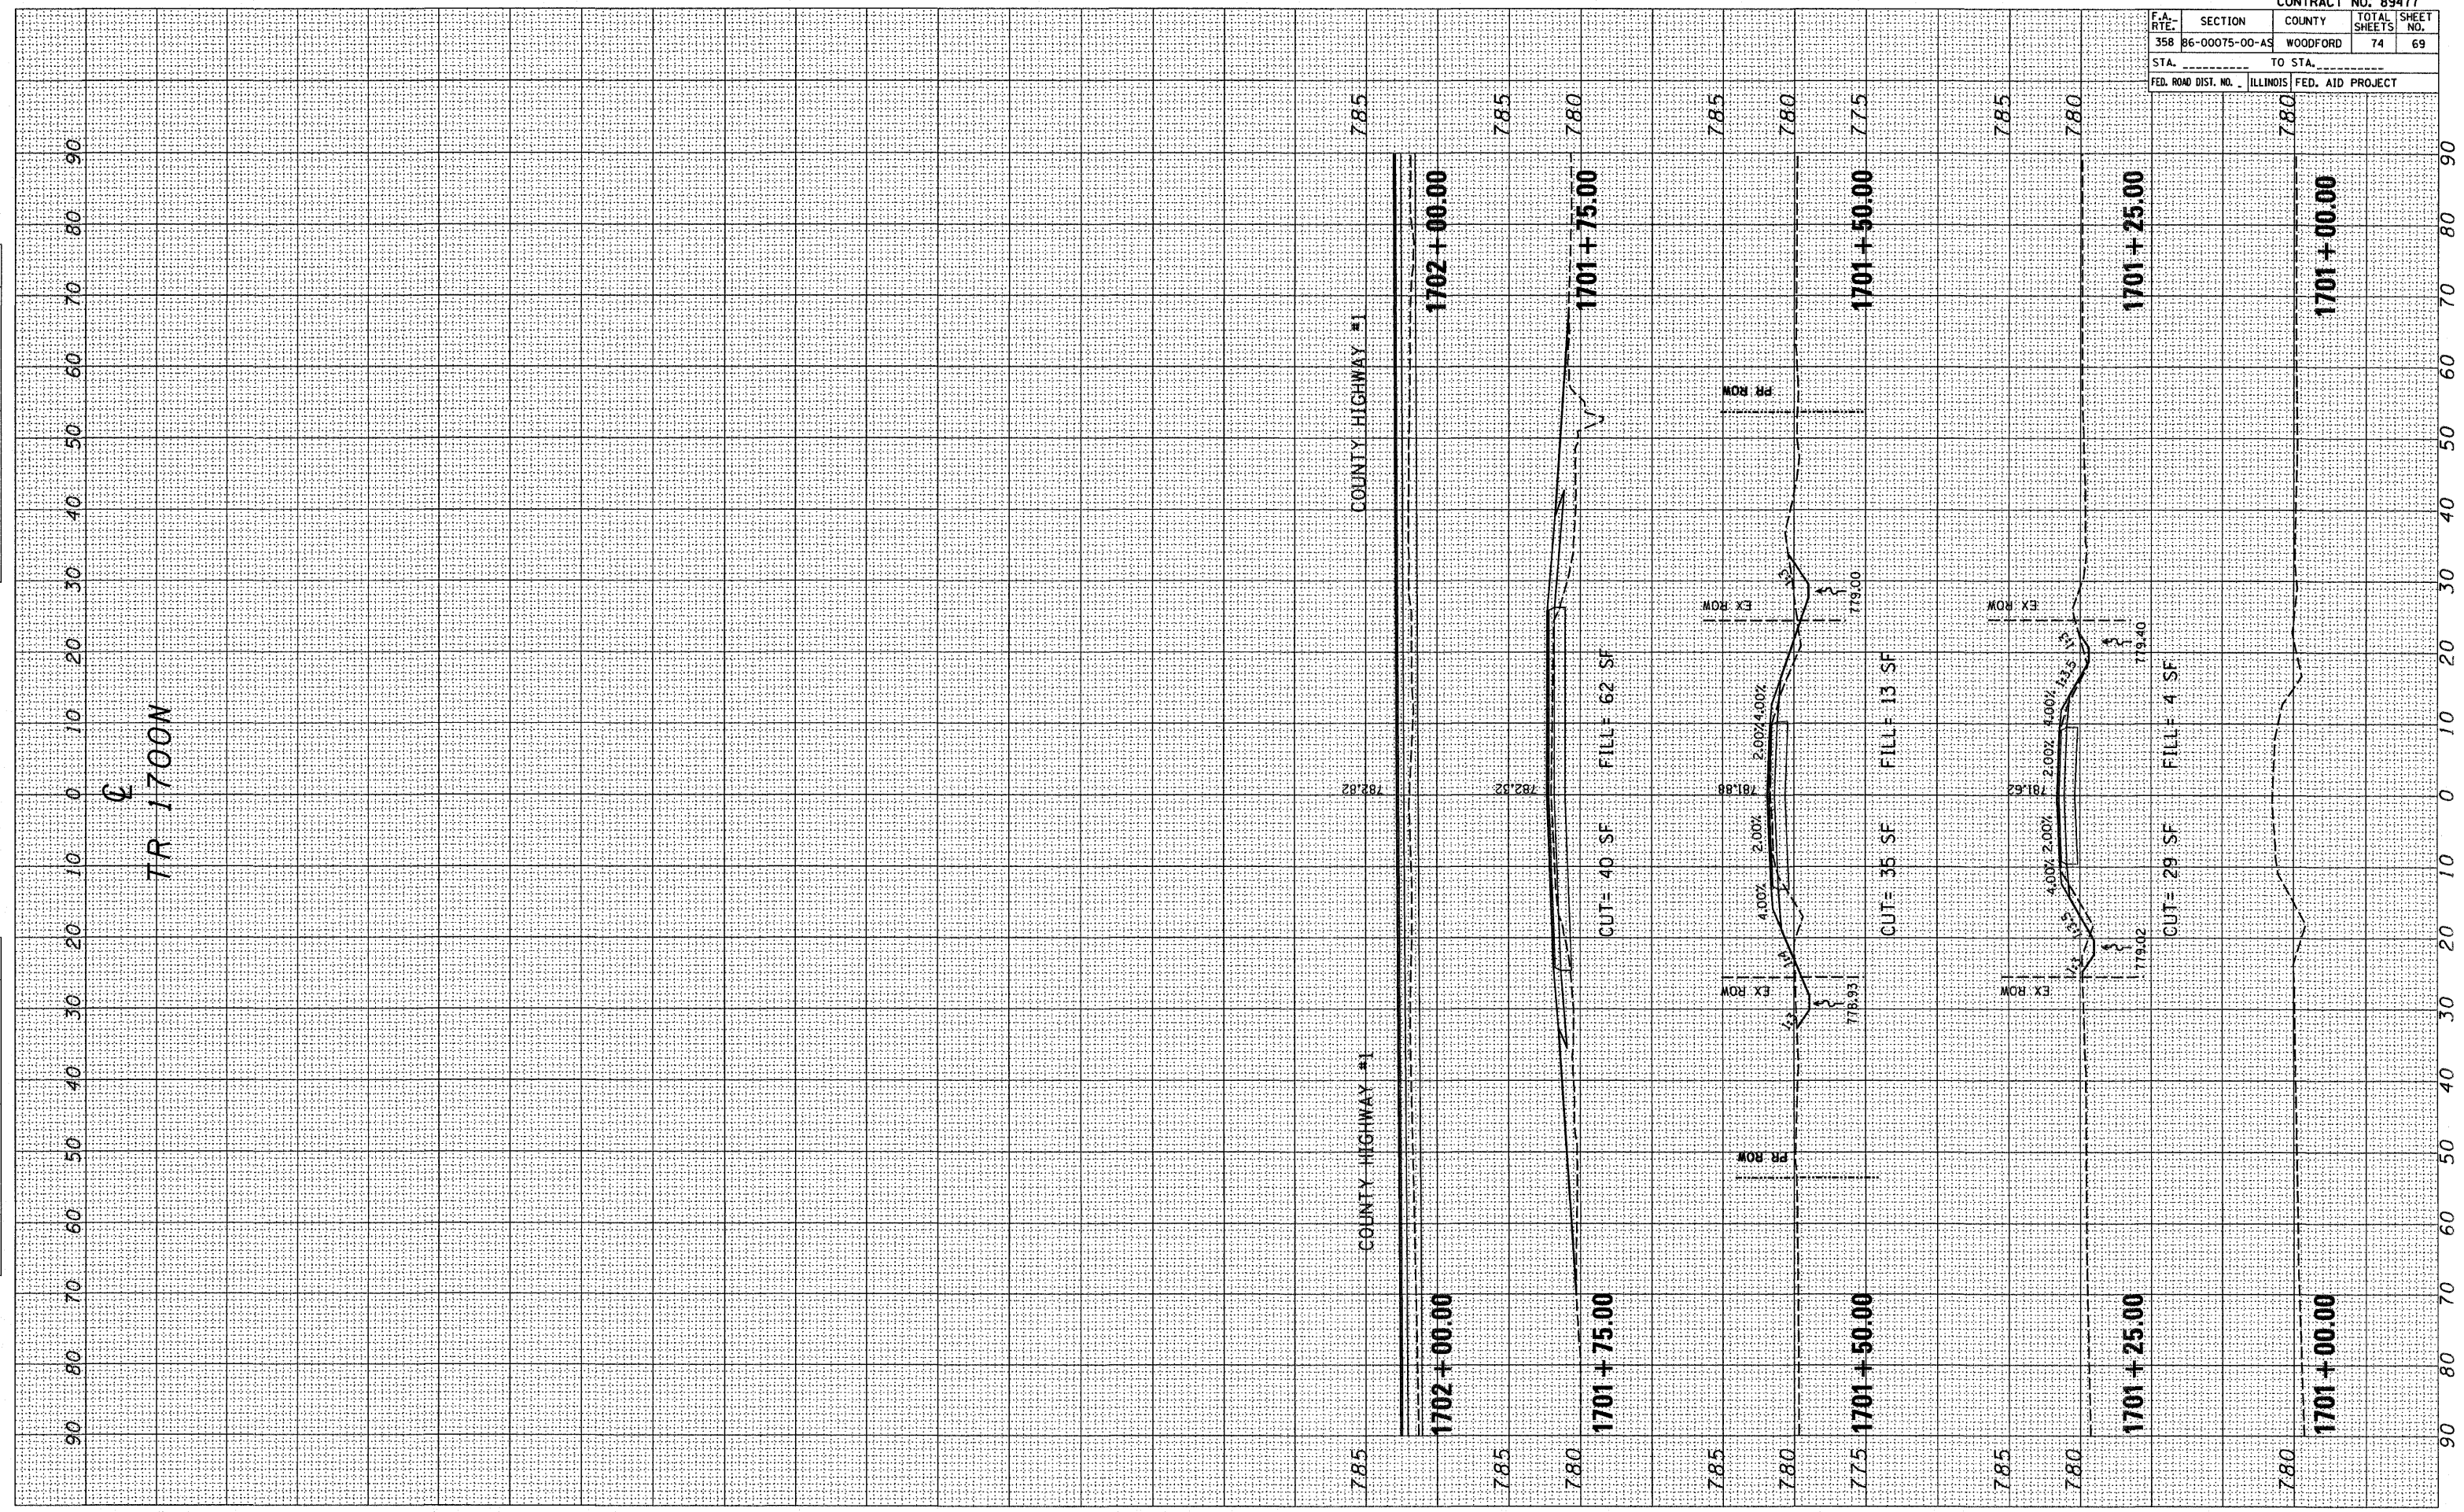

TR 1700N CROSS SECTIONS