



MFT SECTION 05-00333-00-BT  
STREET CROSS SECTIONS  
SCALE: H 1" = 5' V 1" = 5'

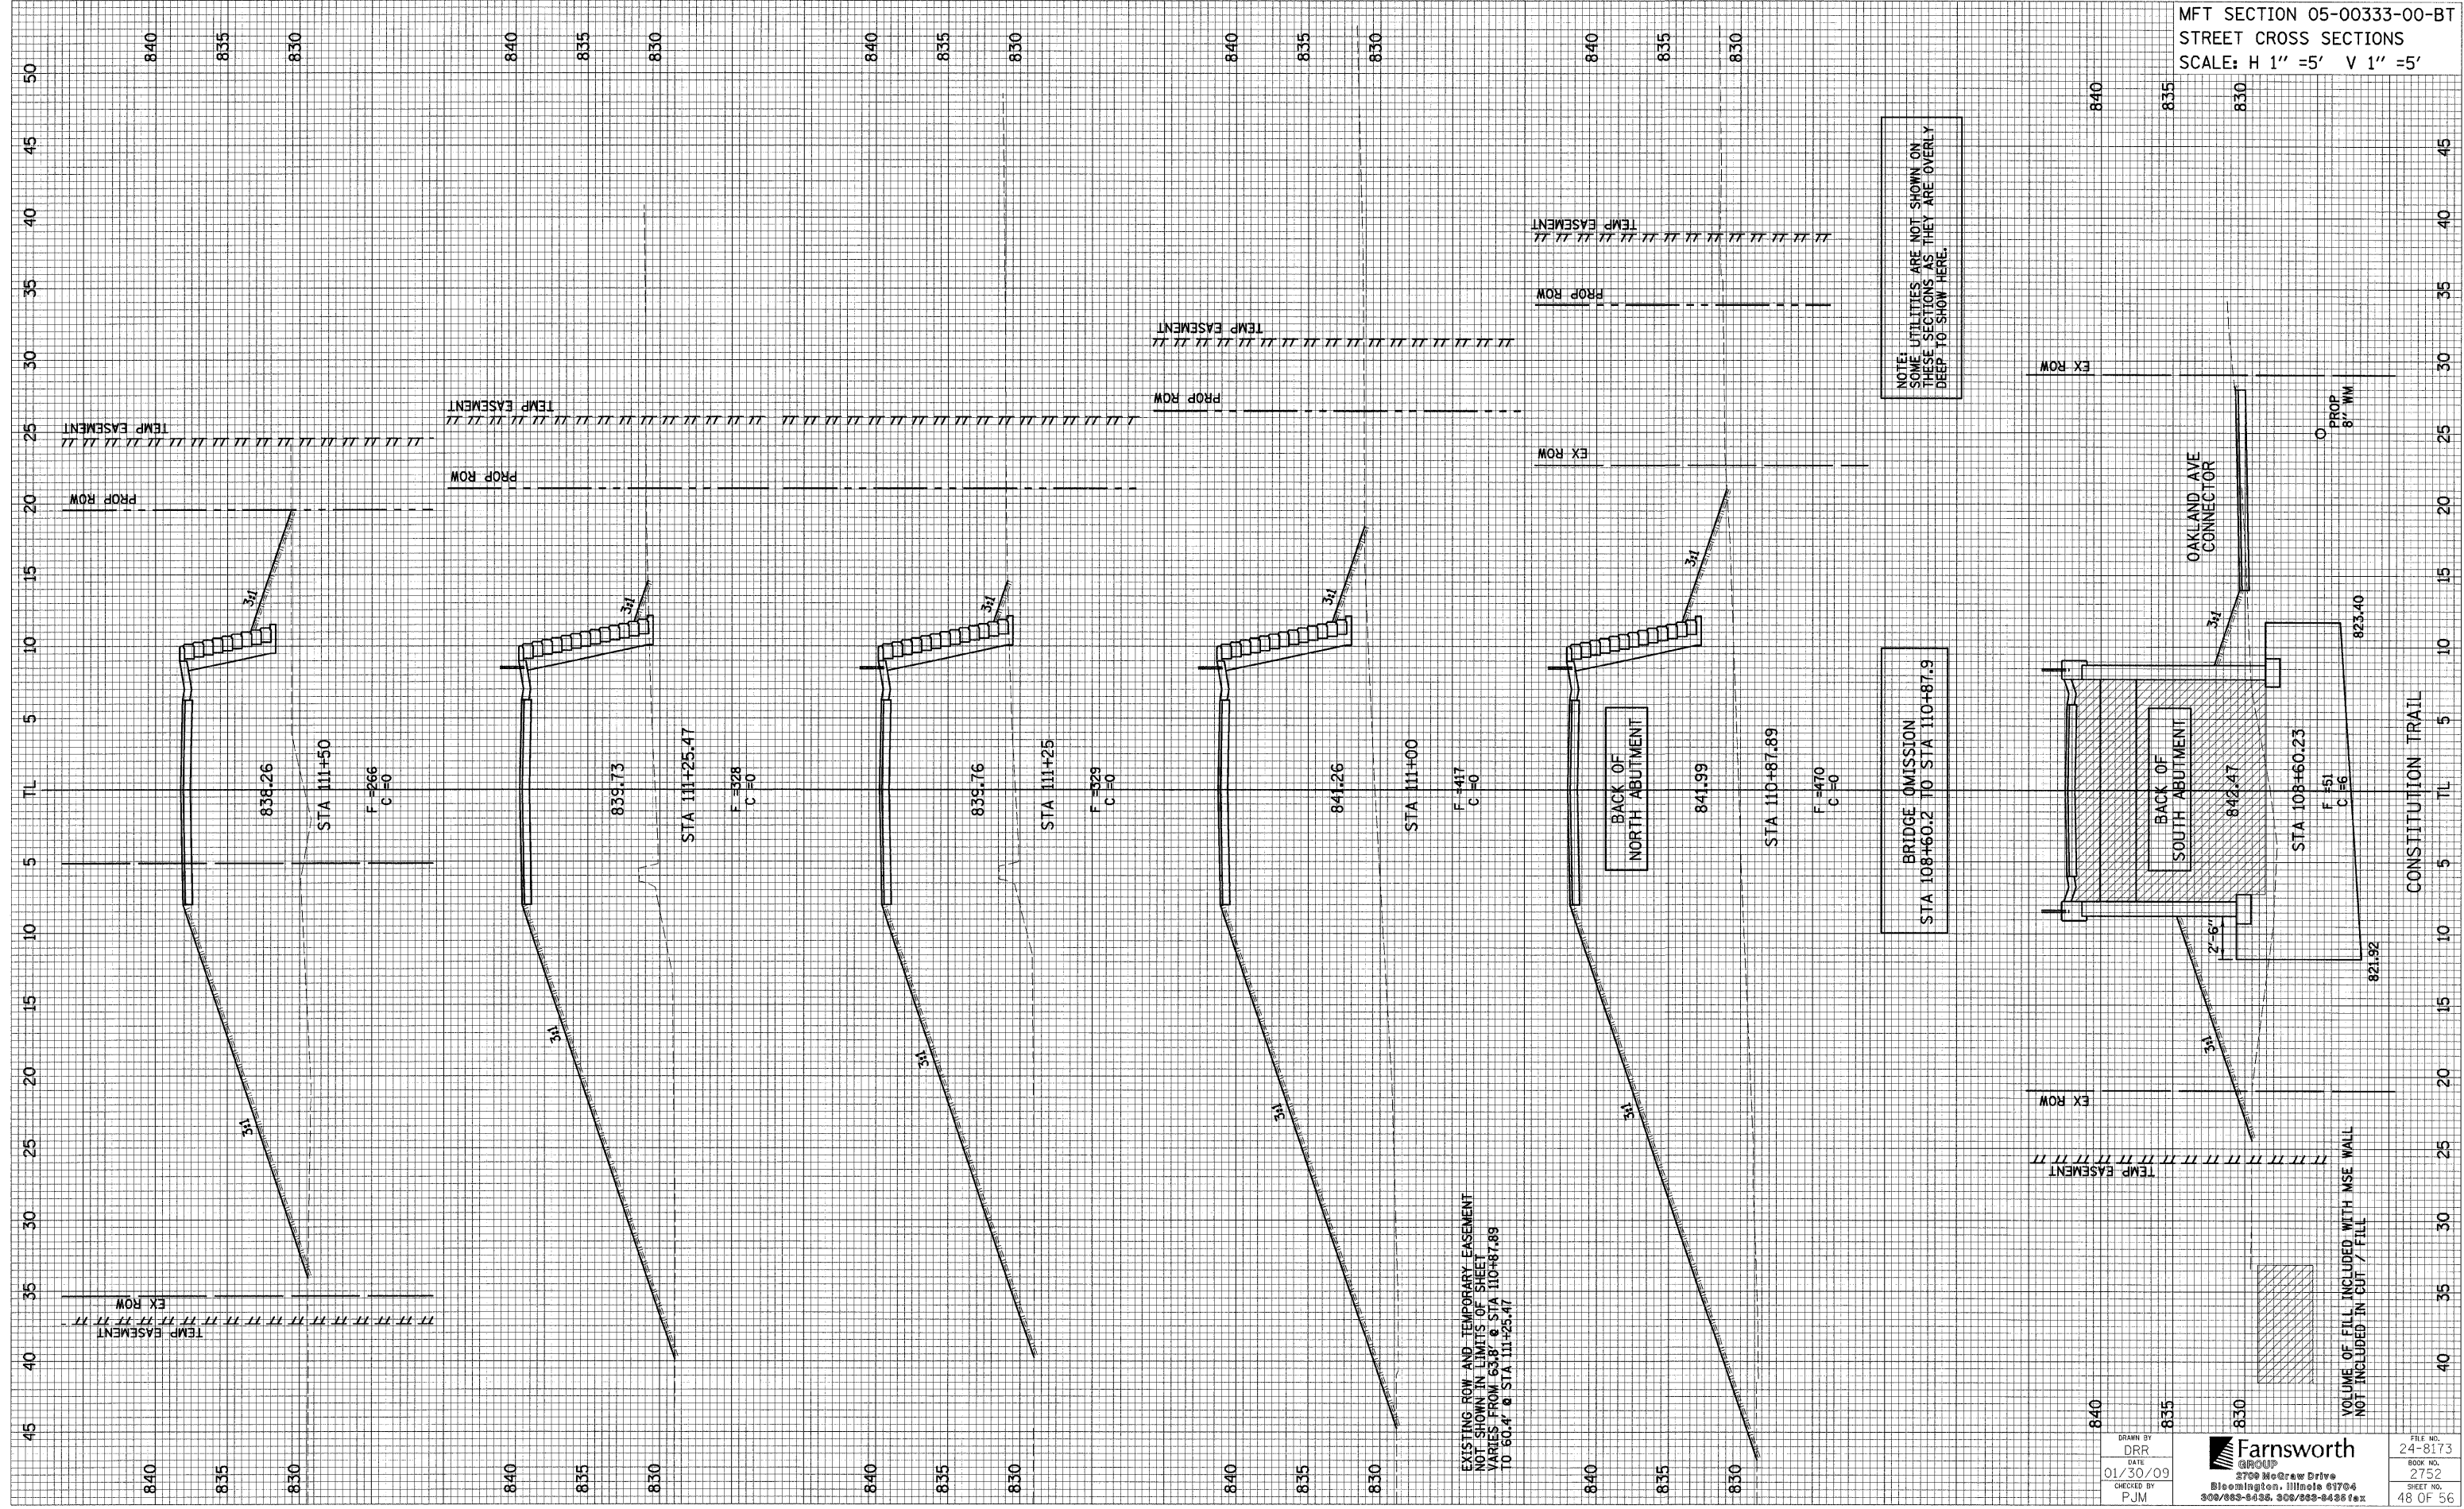

NOTE: SOME UTILITIES ARE NOT SHOWN ON THESE SECTIONS AS THEY ARE OVERLY DEEP TO SHOW HERE.

BRIDGE OMISSION  
STA 108+60.2 TO STA 110+87.9

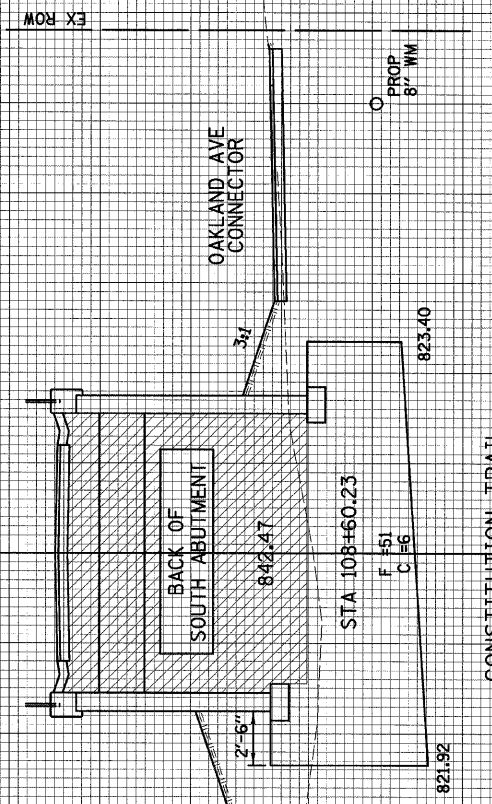

DRAWN BY  
DRR  
DATE  
01/30/09  
CHECKED BY  
PJM

**Farnsworth GROUP**  
3709 McGraw Drive  
Bloomington, Illinois 61704  
309/663-9336 309/663-9338 fax

FILE NO.  
24-8173  
BOOK NO.  
2752  
SHEET NO.  
48 OF 56

REVISED 03/05/09 DRR