


FINAL	SURVEYED	DATE
SURVEY	BY	
NOTE BOOK		
TEMPLATE		
AREAS CHECKED		
NO.		

ORIGINAL	SURVEYED	DATE
SURVEY	BY	
NOTE BOOK		
TEMPLATE		
AREAS CHECKED		
NO.		

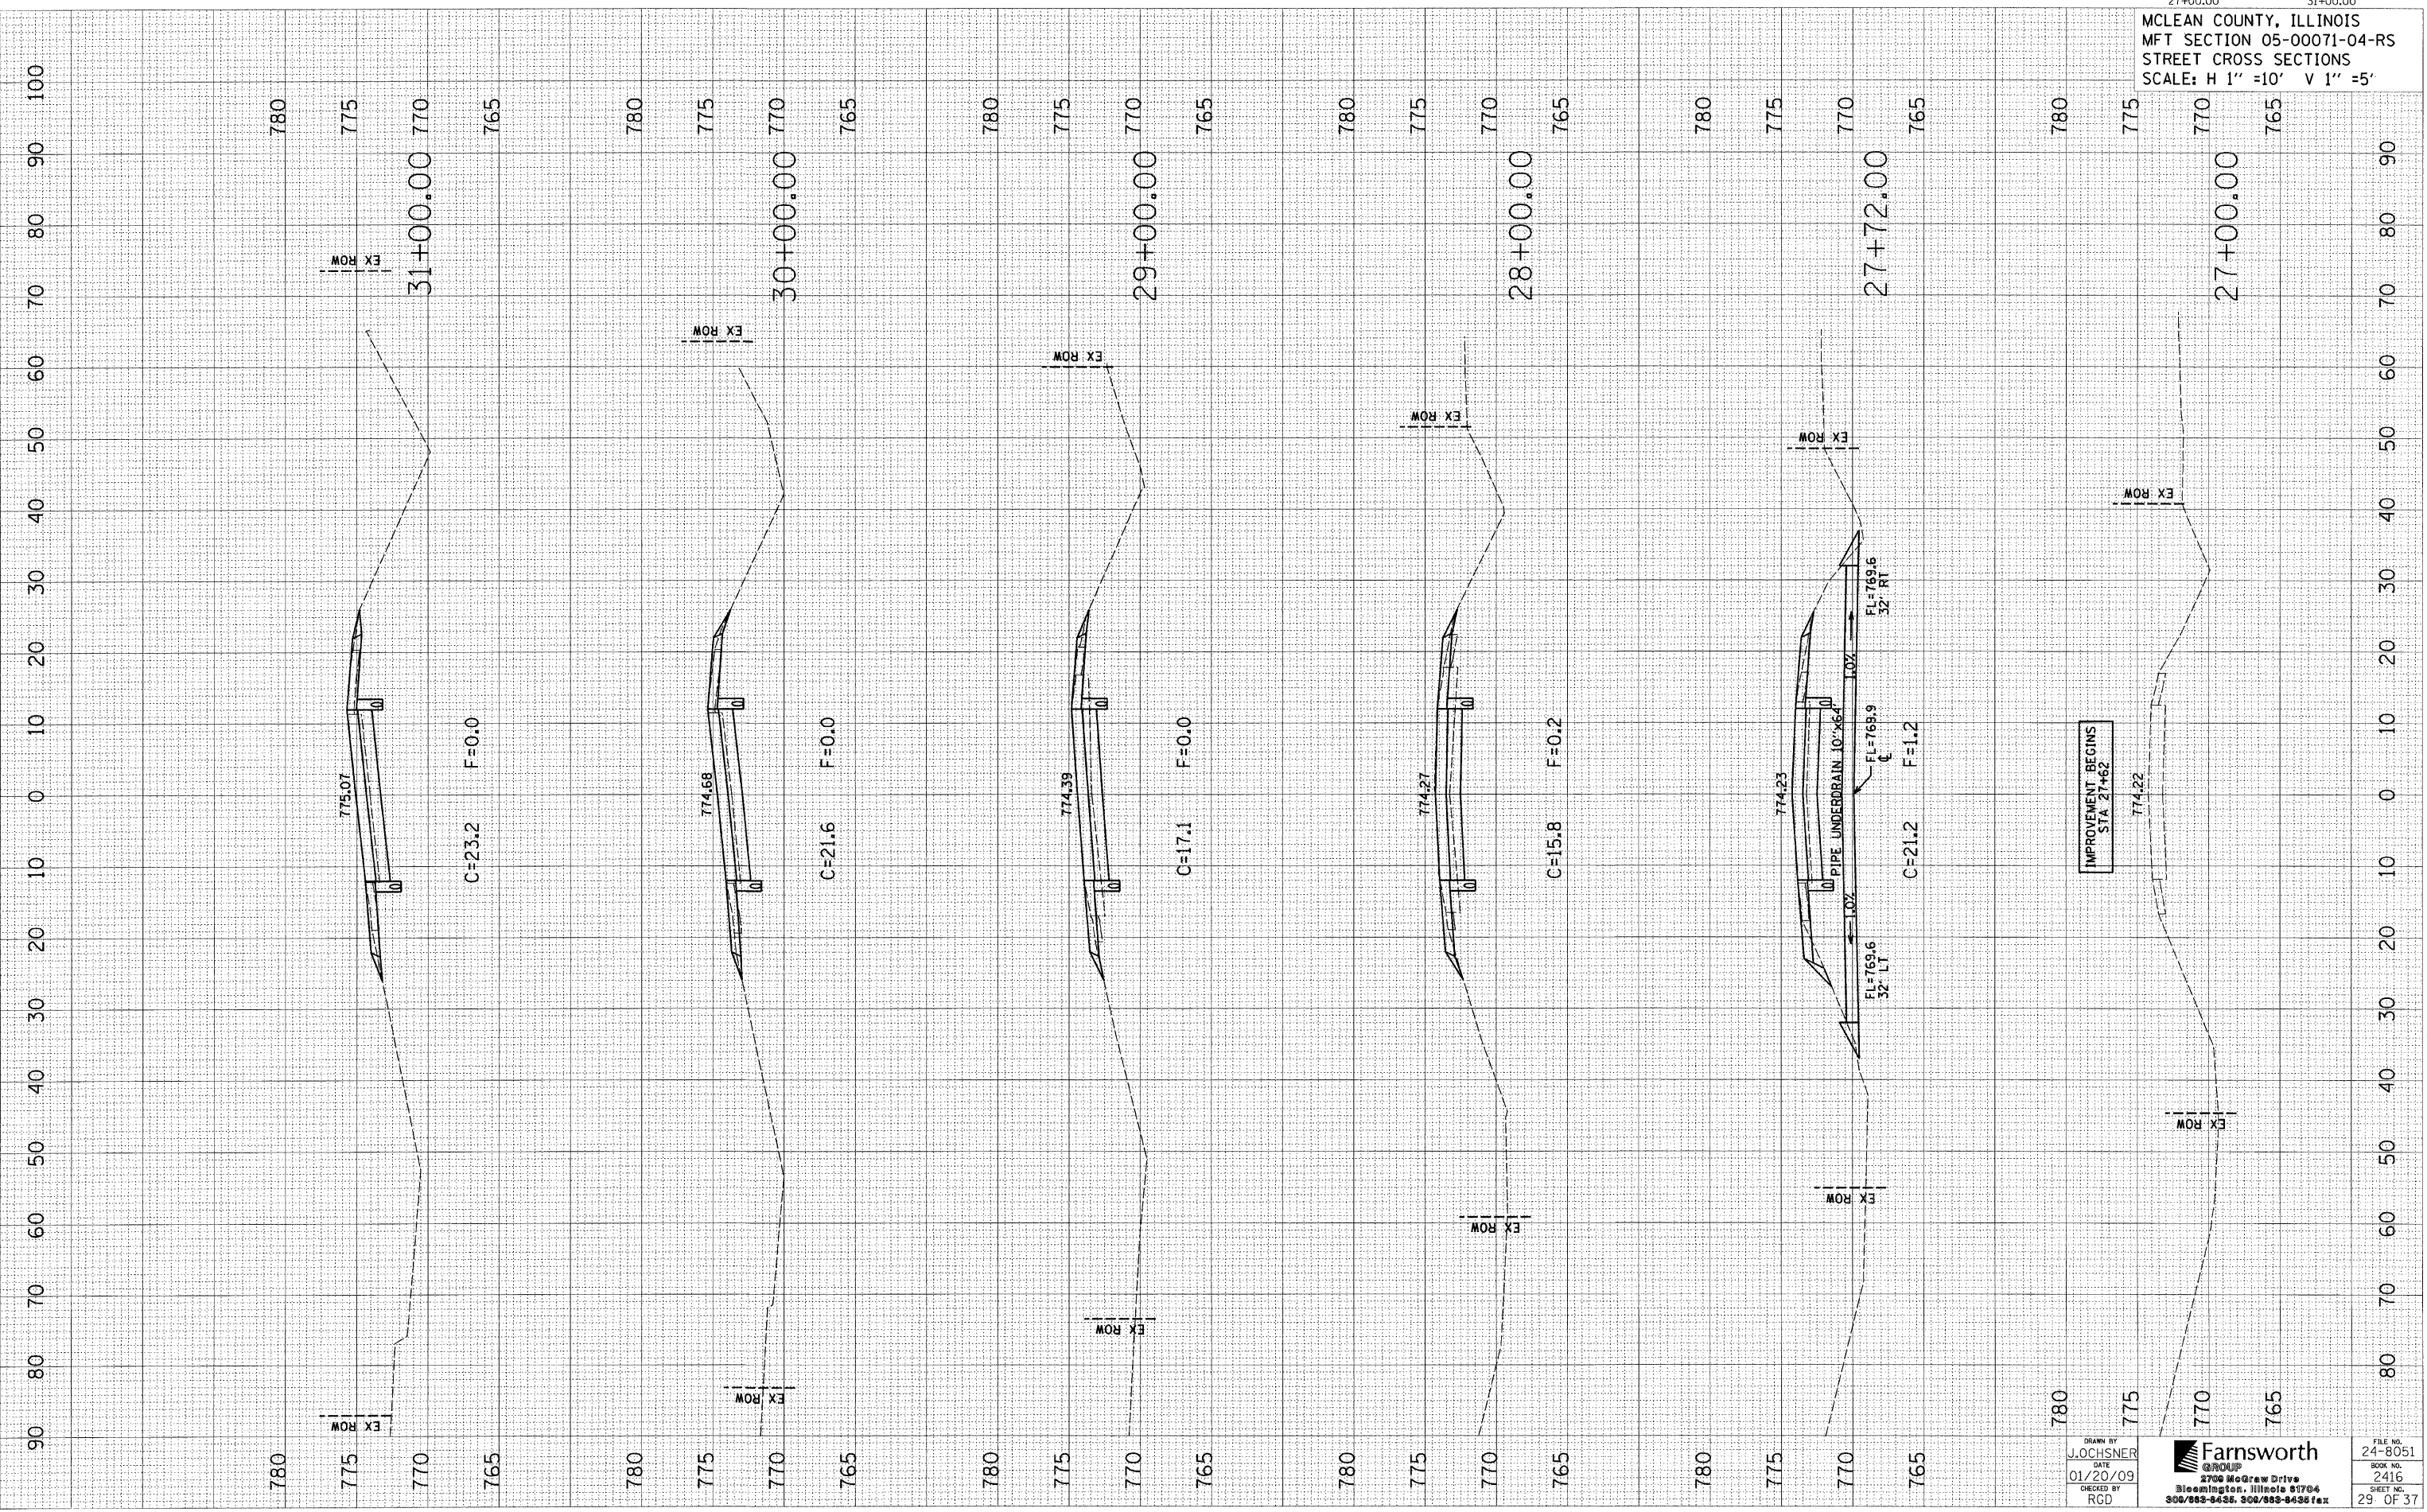

IMPROVEMENT BEGINS  
STA 27+62

DRAWN BY  
J. JOCHSNER  
DATE  
01/20/09  
CHECKED BY  
RCD

**Farnsworth**  
GROUP  
2700 McGraw Drive  
Bloomington, Illinois 61704  
309/662-5435, 309/662-8436 fax

FILE NO.  
24-8051  
BOOK NO.  
2416  
SHEET NO.  
29 OF 37