


FINAL SURVEY SURVEYED BY DATE
NOTE BOOK NO. _____
TAMPLOT AREAS CHECKED _____
NO. _____

ORIGINAL SURVEY SURVEYED BY DATE
NOTE BOOK NO. _____
TAMPLOT AREAS CHECKED _____
NO. _____

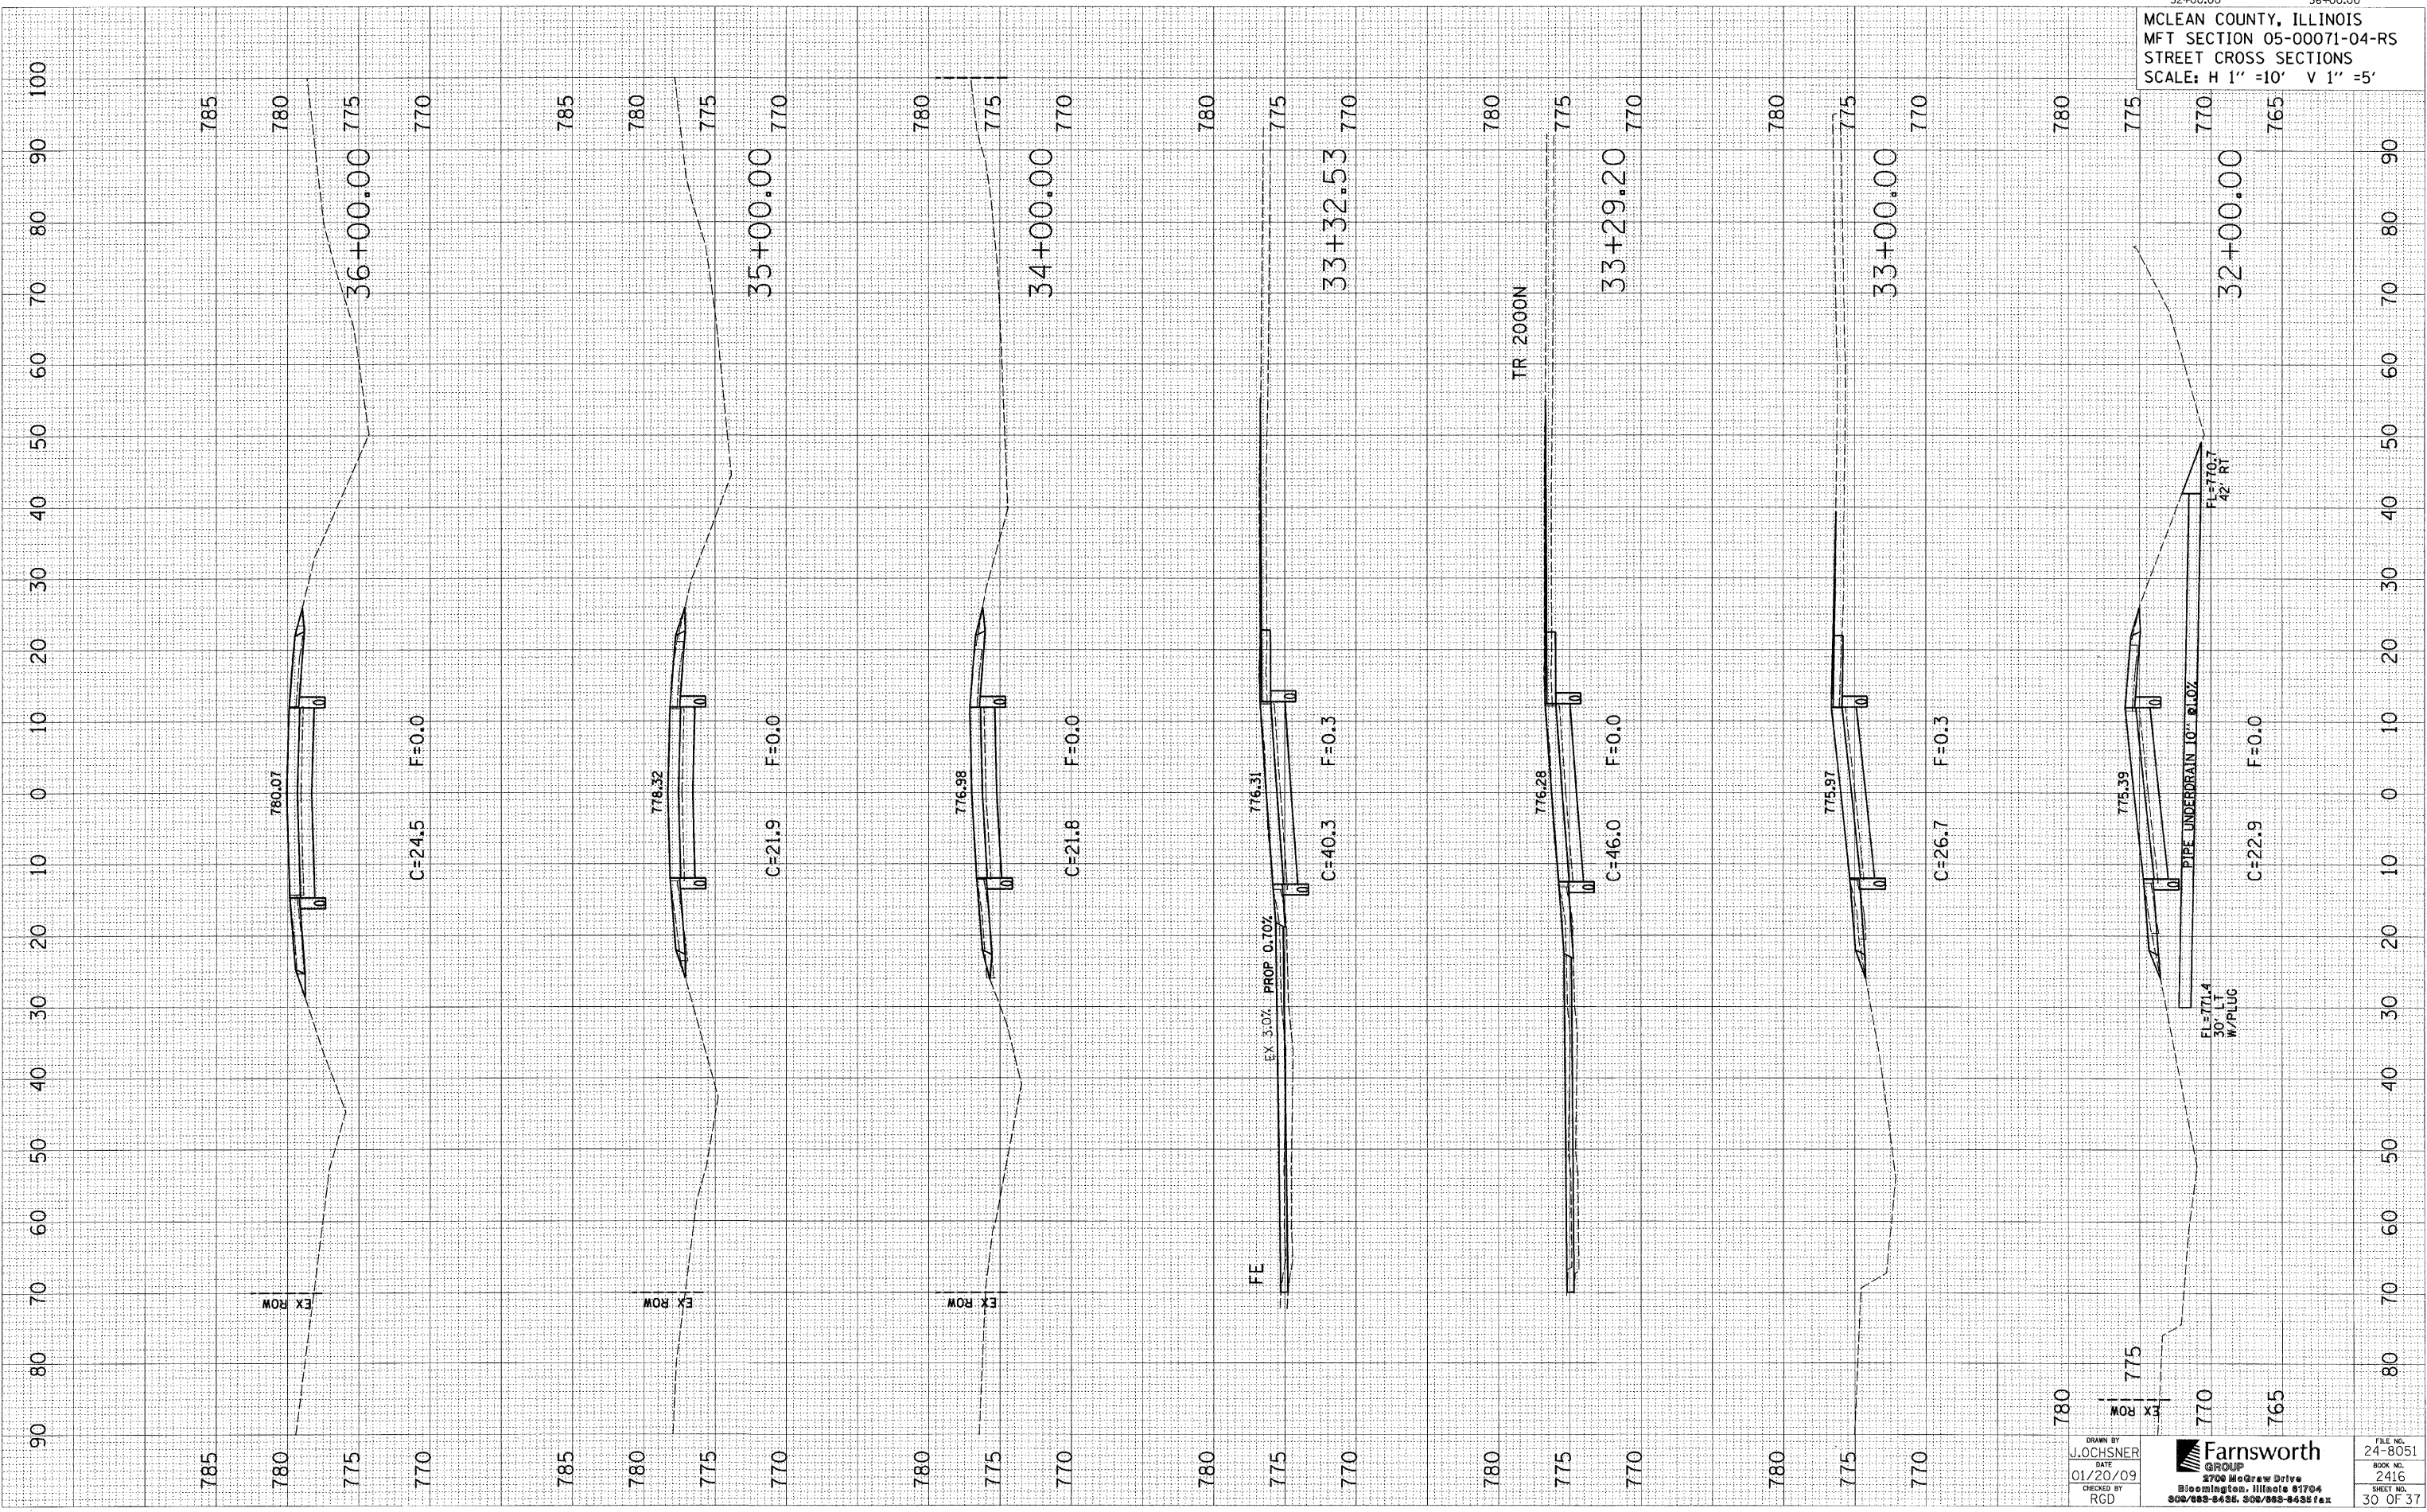

DRAWN BY
J. LOCHSNER
DATE
01/20/09
CHECKED BY
RGD

Farnsworth
GROUP
2700 McGraw Drive
Bloomington, Illinois 61704
302/483-8435, 302/483-8435 fax

FILE NO.
24-8051
BOOK NO.
2416
SHEET NO.
30 OF 37