


MCLEAN COUNTY, ILLINOIS
MFT SECTION 05-00071-04-RS
STREET CROSS SECTIONS
SCALE: H 1" = 10' V 1" = 5'

FINAL SURVEY	SURVEYED	DATE
NOTE BOOK	PLOTTED	
NO.	AREAS CHECKED	

ORIGINAL SURVEY	SURVEYED	DATE
NOTE BOOK	PLOTTED	
NO.	AREAS CHECKED	

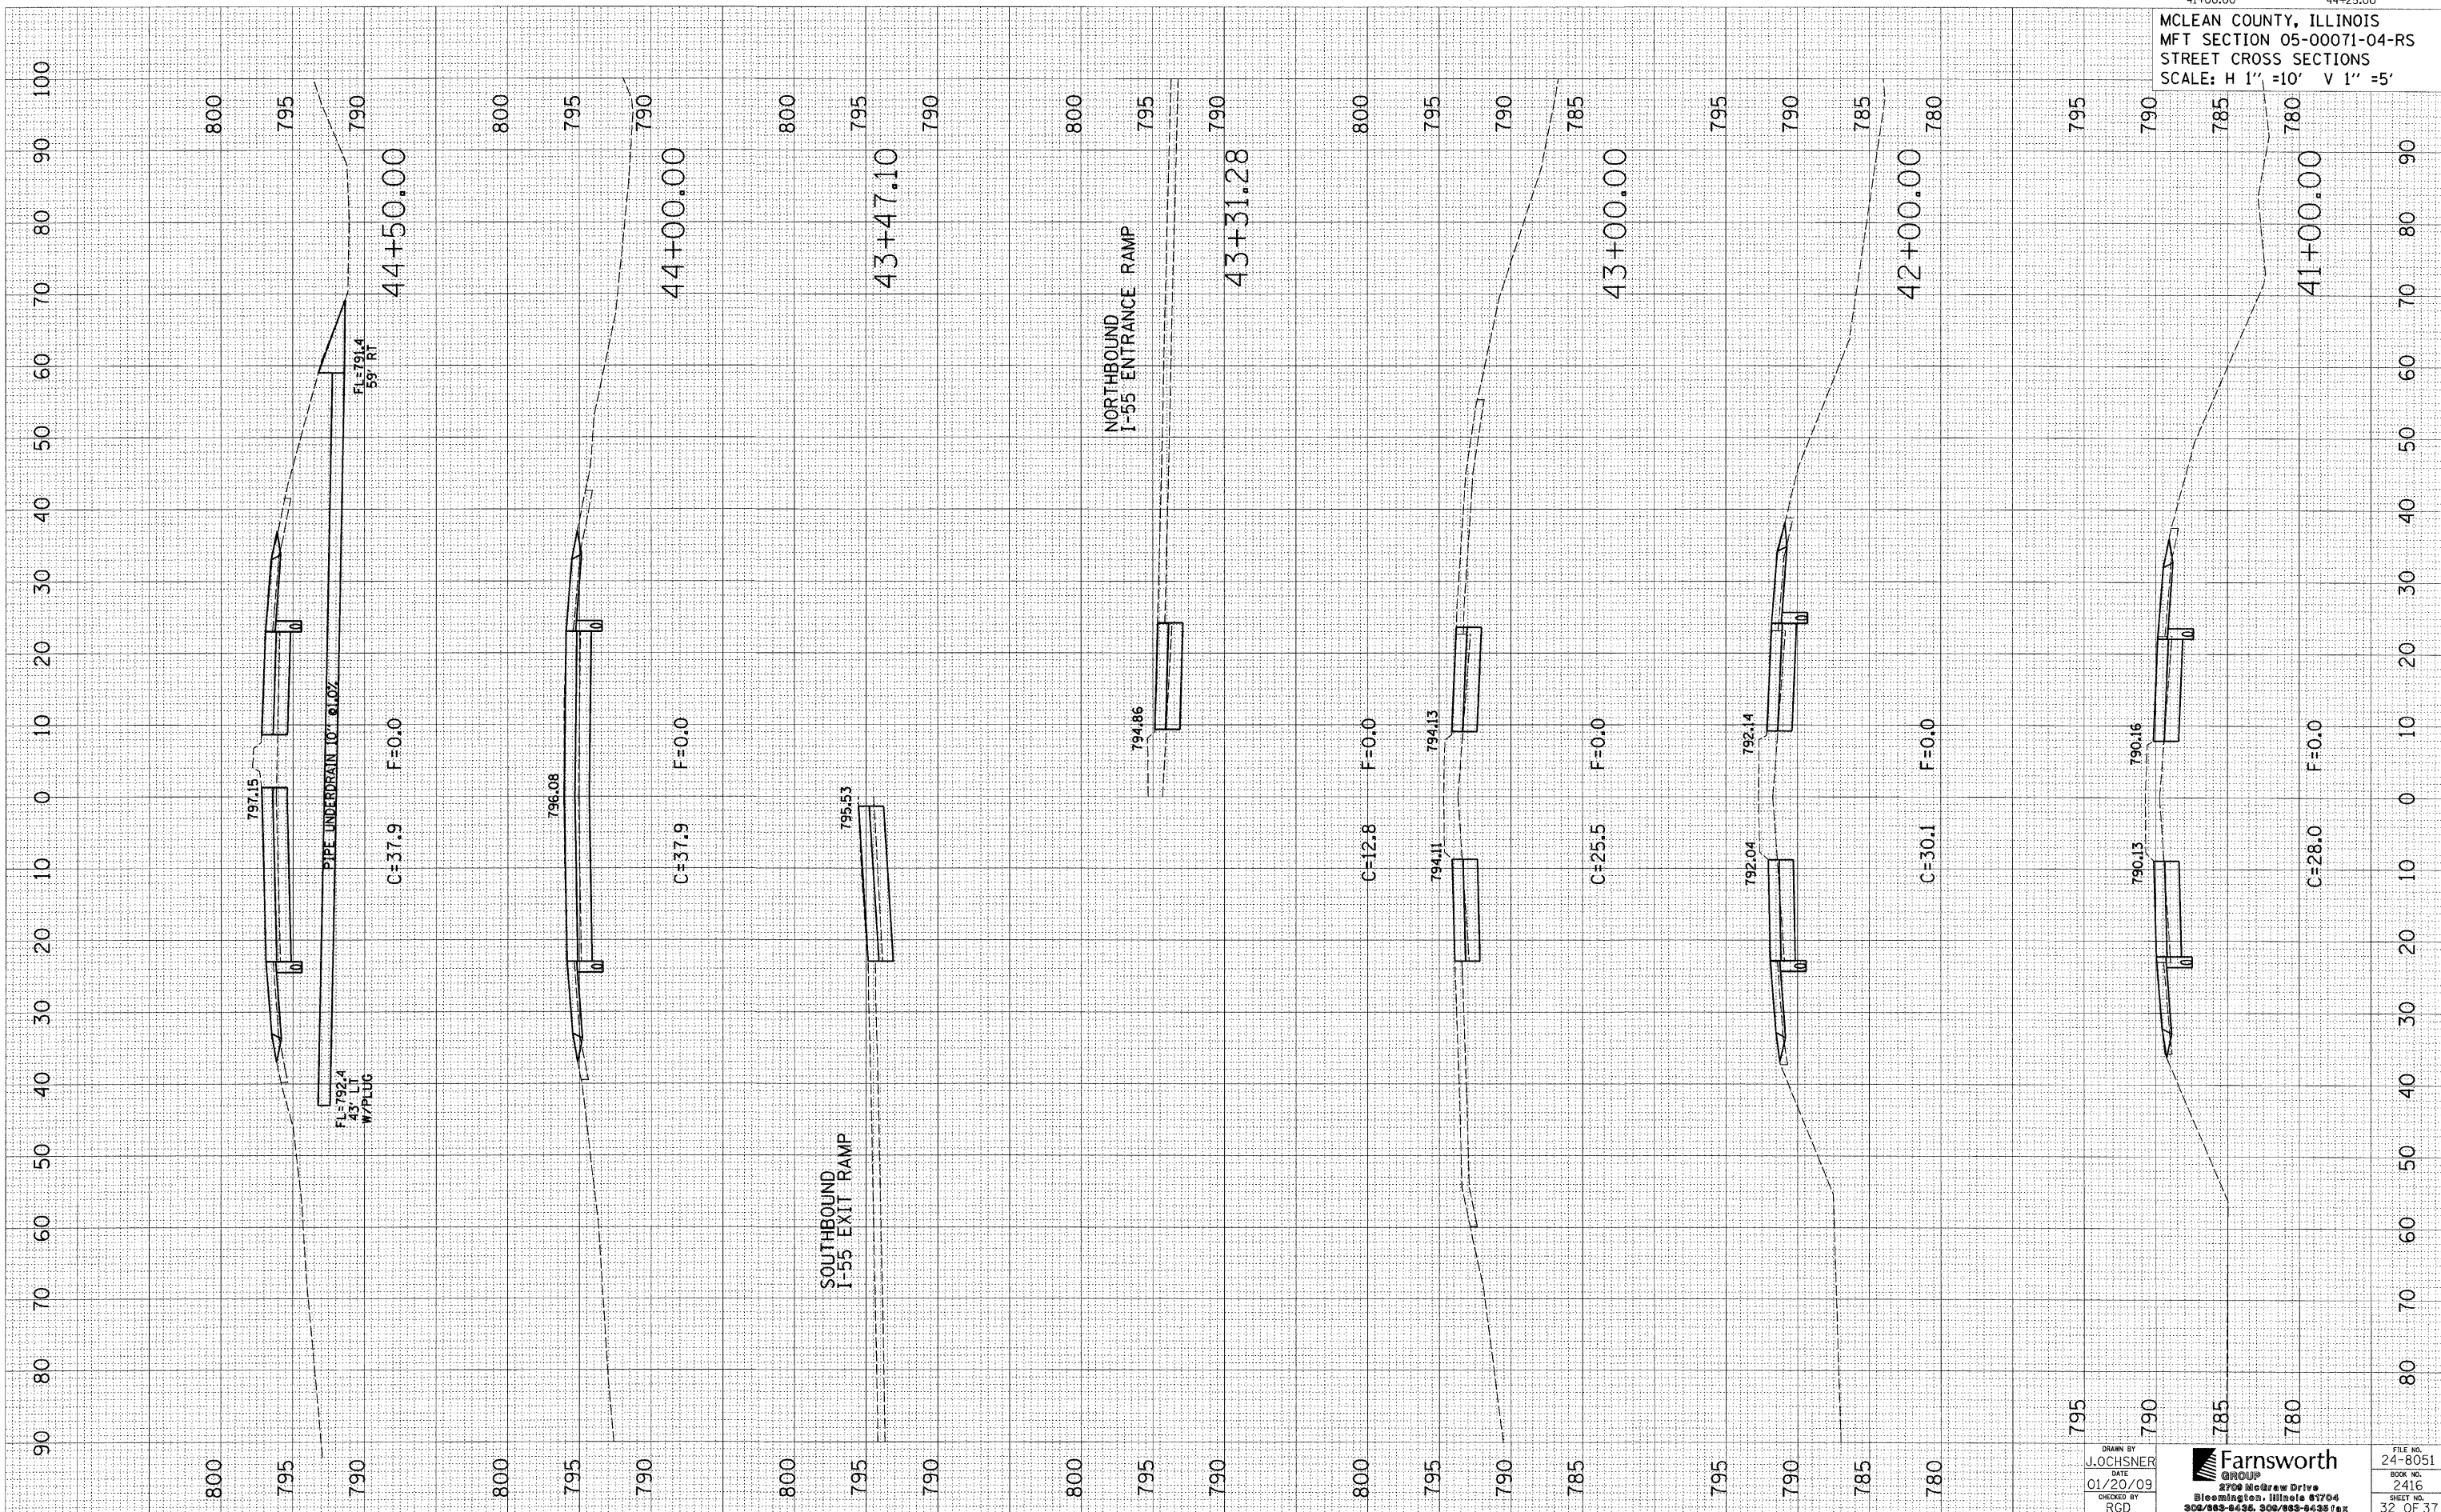

DRAWN BY
J. OCHSNER
DATE
01/20/09
CHECKED BY
RGD

Farnsworth GROUP
2700 McDrew Drive
Bloomington, Illinois 61704
302/953-6456, 302/953-6435 fax

FILE NO.
24-8051
BOOK NO.
2416
SHEET NO.
32 OF 37