


| | | | |
|-----------|---------------|----|------|
| FINAL | SURVEYED | BY | DATE |
| SURVEY | PLOTTED | | |
| NOTE BOOK | TEMPLATE | | |
| NO. | AREAS CHECKED | | |

| | | | |
|-----------|---------------|----|------|
| ORIGINAL | SURVEYED | BY | DATE |
| SURVEY | PLOTTED | | |
| NOTE BOOK | TEMPLATE | | |
| NO. | AREAS CHECKED | | |

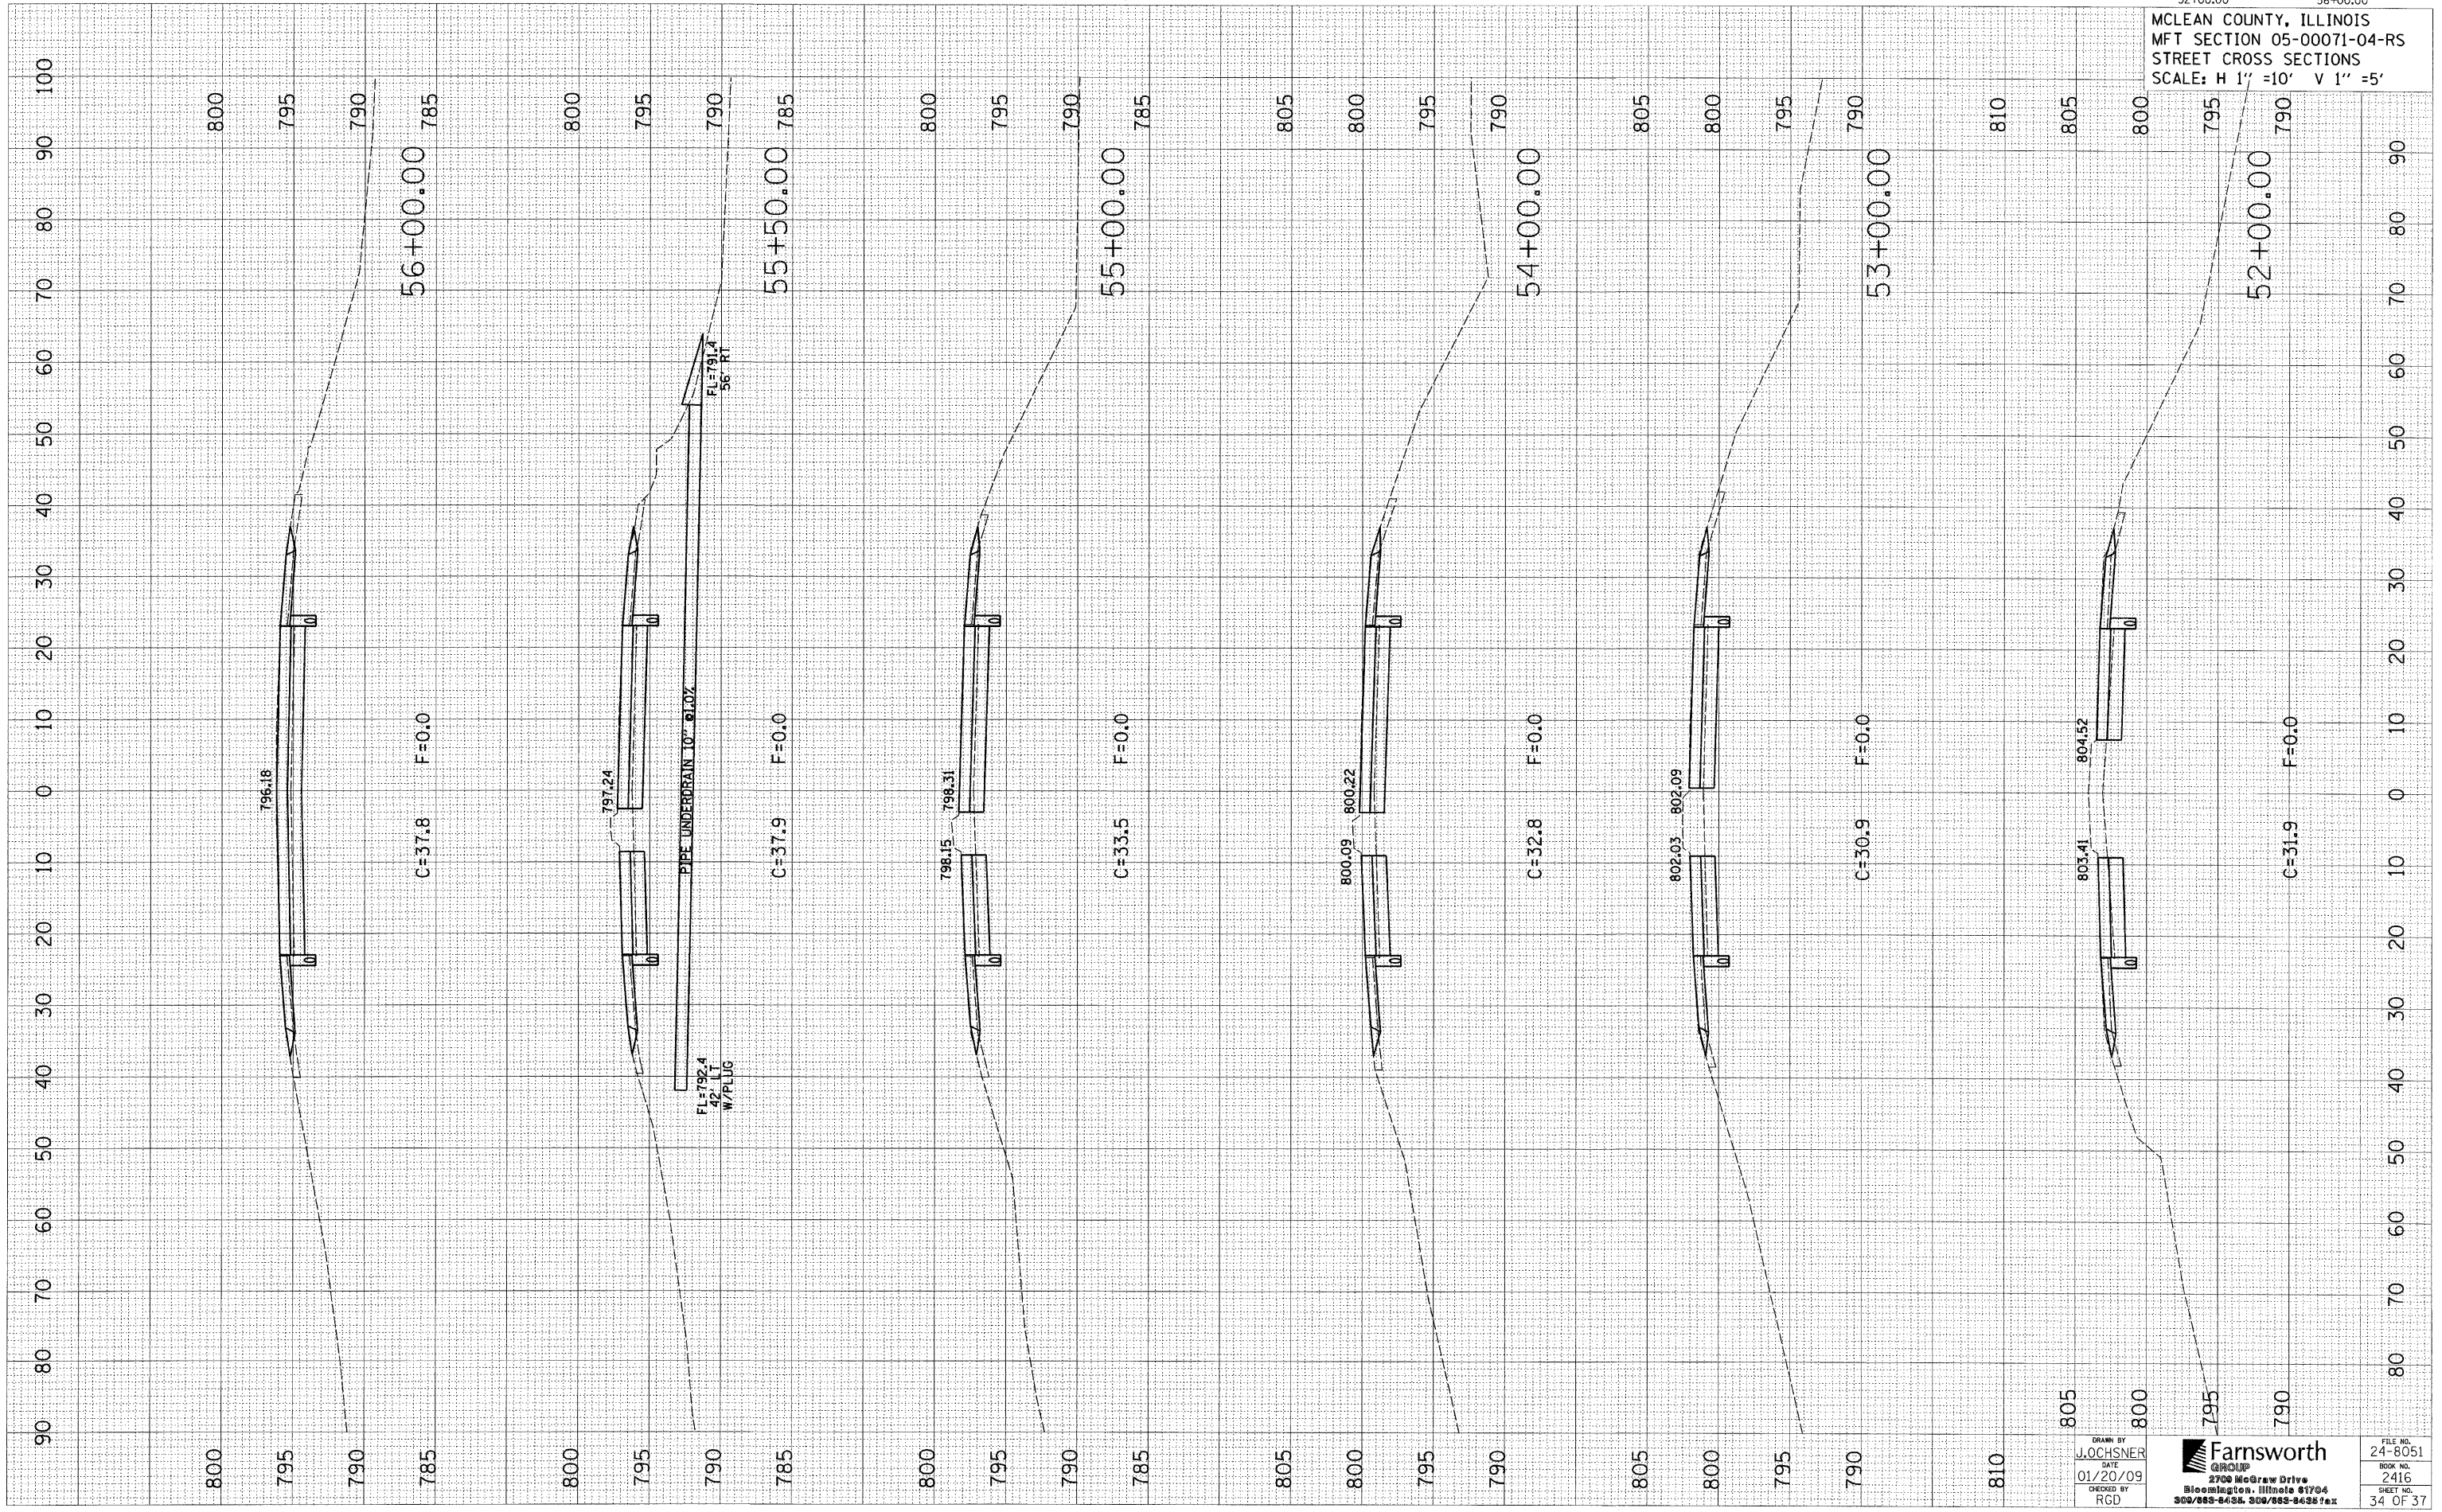

| | | |
|---|---|--|
| DRAWN BY J. JOCHSNER DATE 01/20/09 CHECKED BY RGD | Farnsworth GROUP 2700 McGraw Drive Bloomington, Illinois 61704 309/885-8488, 309/885-8488 fax | FILE NO. 24-8051 BOOK NO. 2416 SHEET NO. 34 OF 37 |
|---|---|--|