


SECTION	COUNTY	TOTAL SHEETS	SHEET NO.
01-16117-00	SHELBY	15	12

FINAL SURVEY	SURVEYED	PLOTTED	DATE
NOTE BOOK	TEMP. DATE	AREAS CHECKED	
NO.			

ORIGINAL SURVEY	SURVEYED	PLOTTED	DATE
NOTE BOOK	TEMP. DATE	AREAS CHECKED	
NO.			

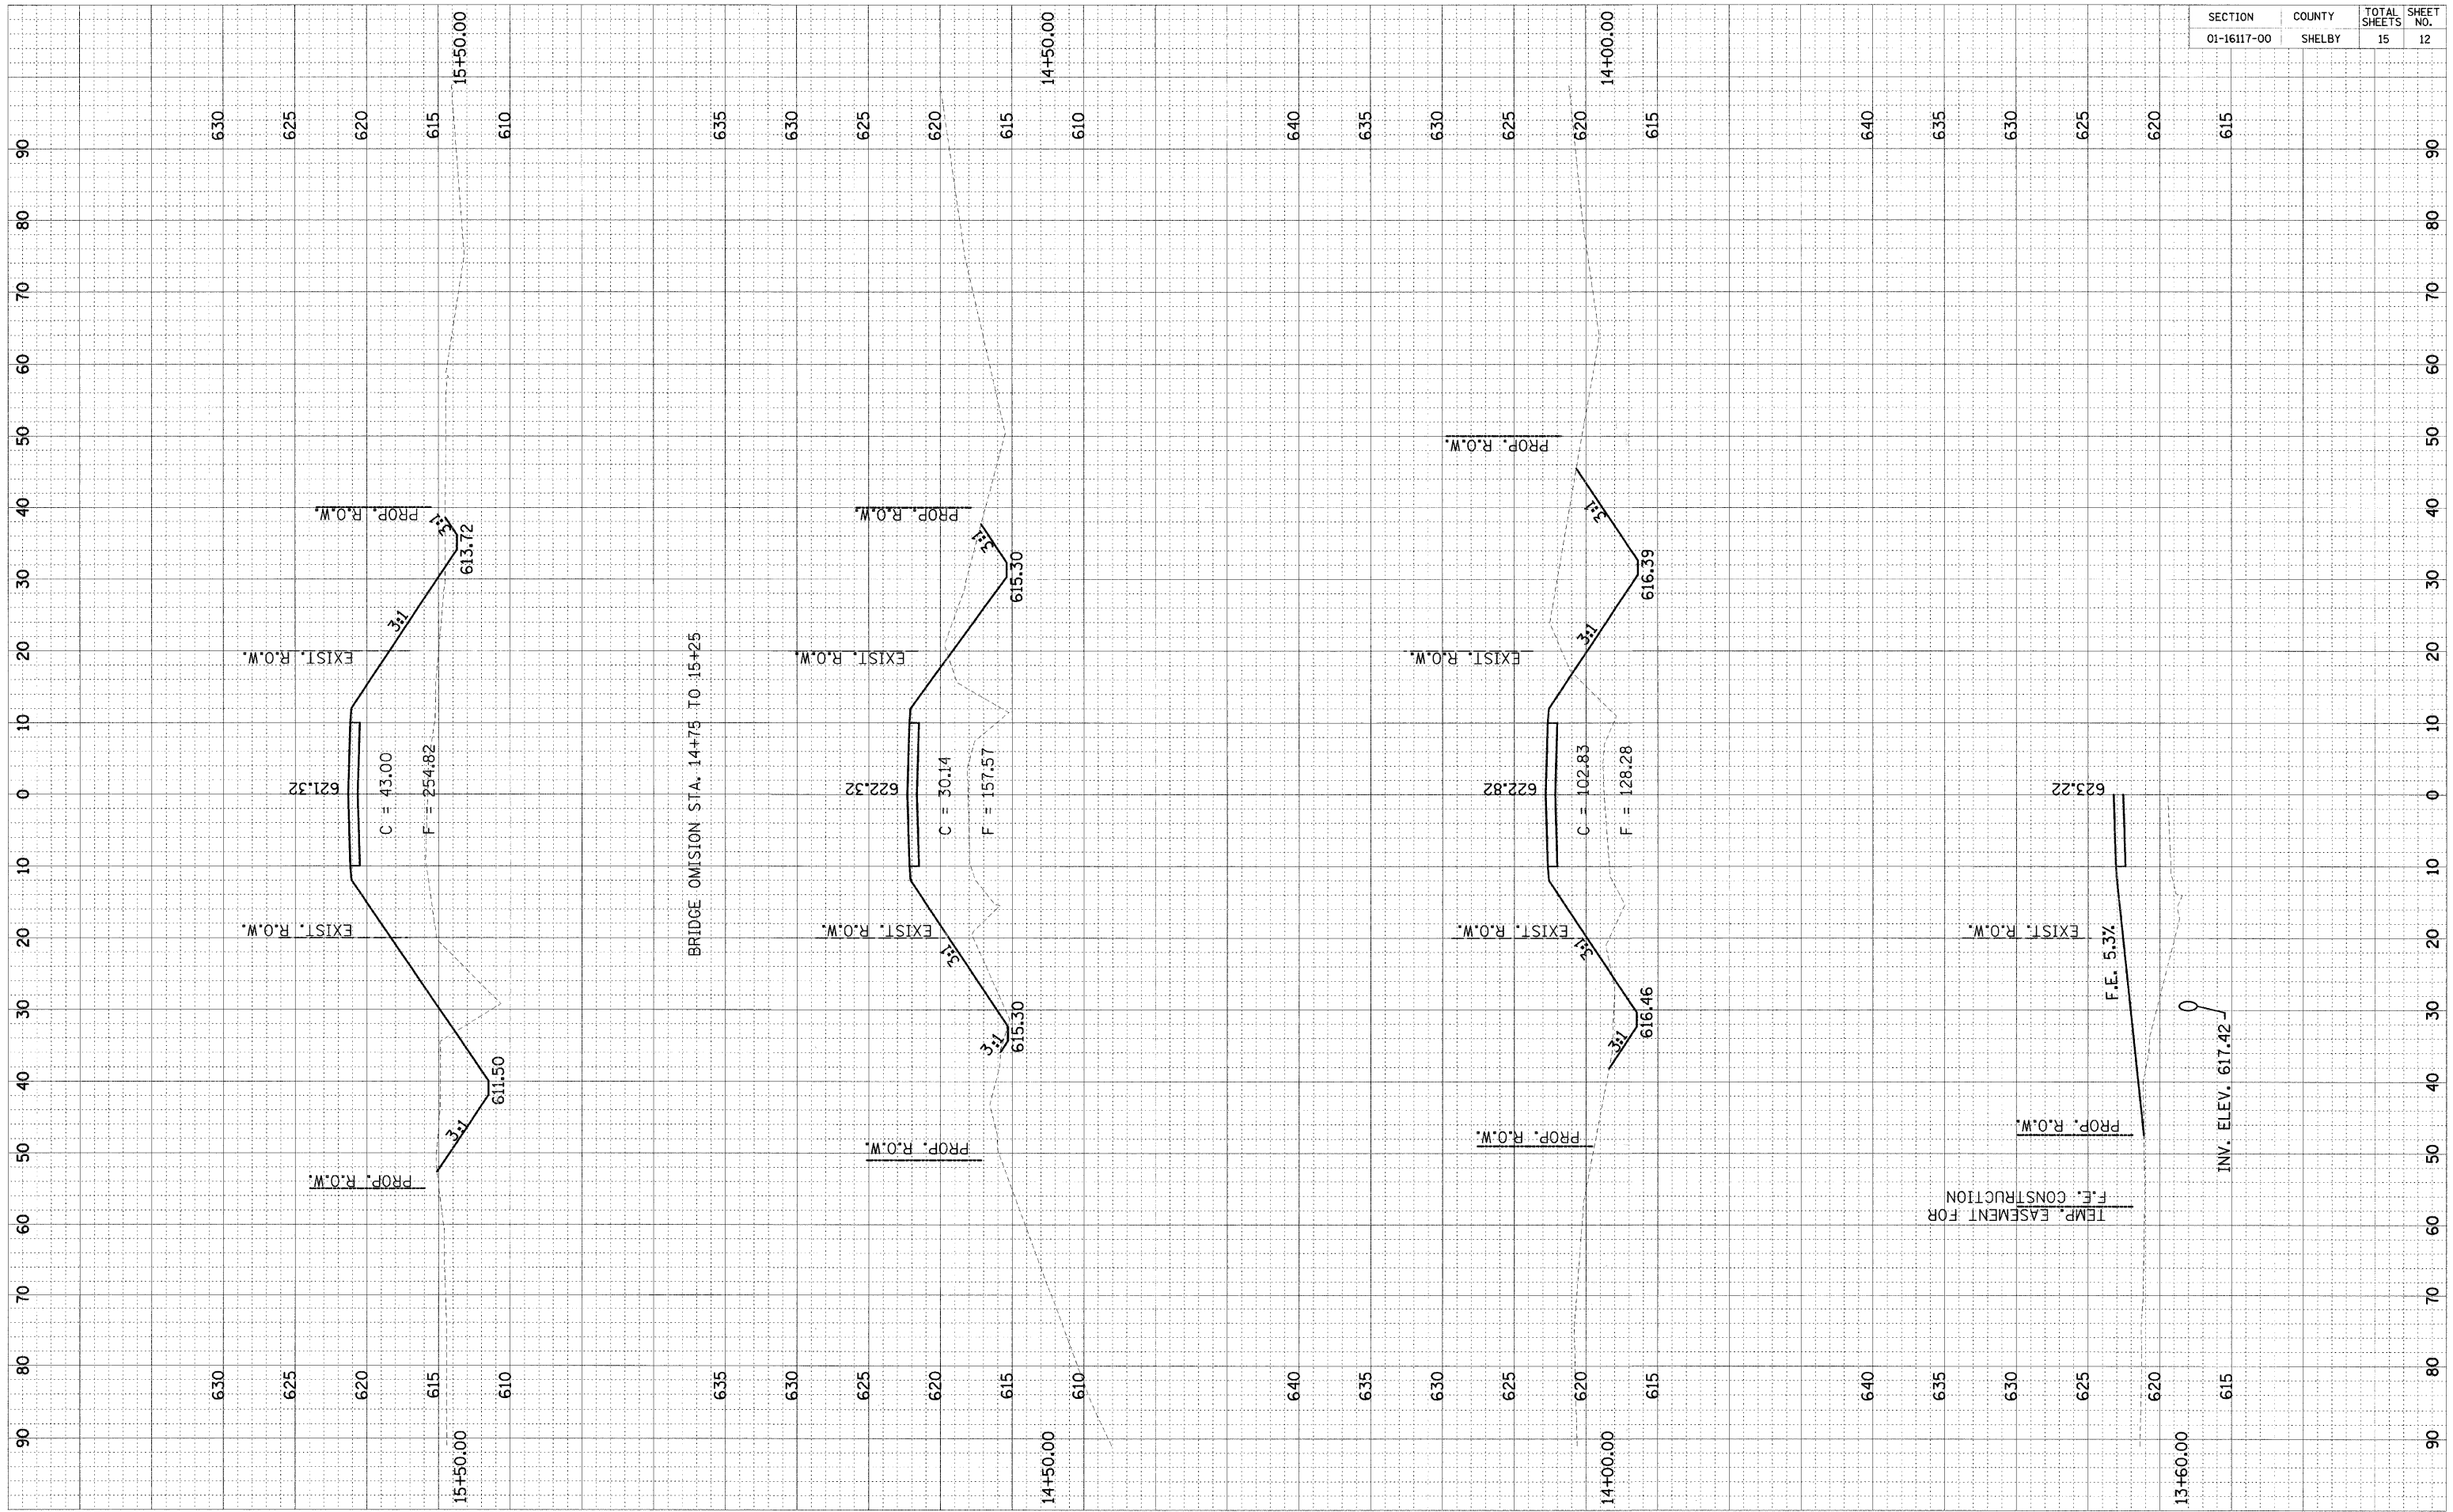

CROSS SECTIONS STA. 13+60.00 TO STA. 15+50.00