


SECTION	COUNTY	TOTAL SHEETS	SHEET NO.
01-16117-00	SHELBY	15	13

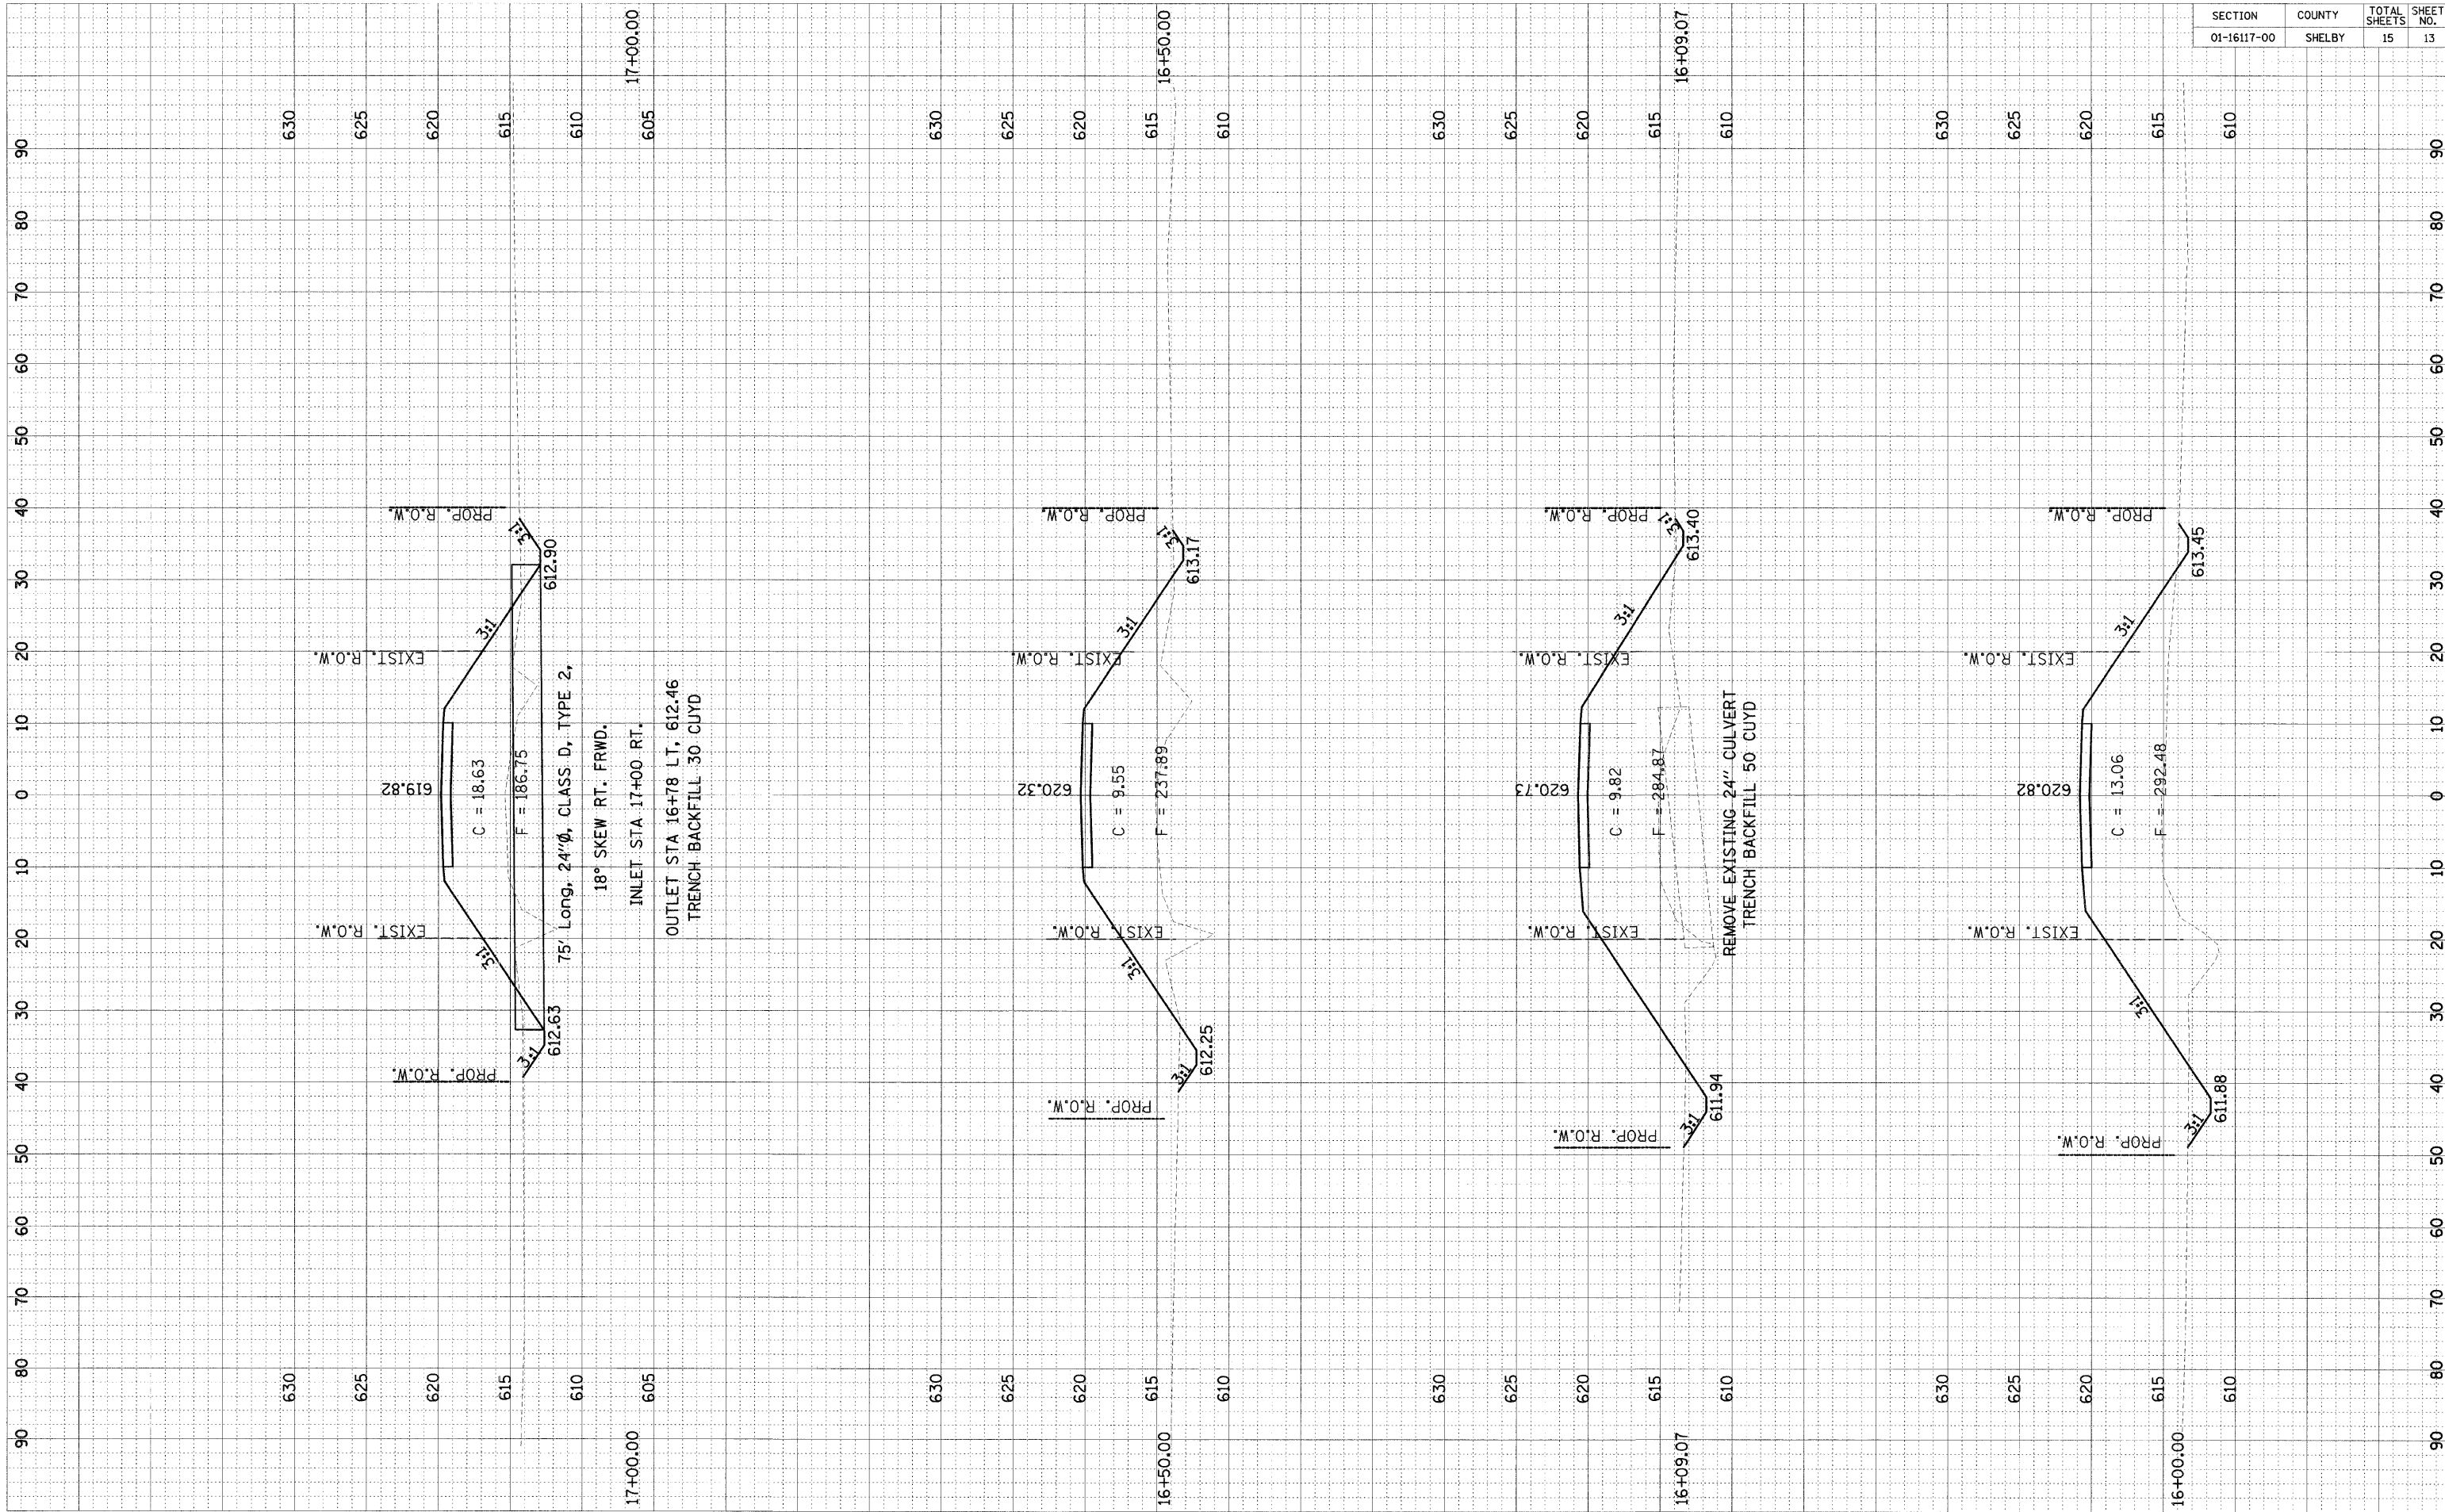

CROSS SECTIONS STA. 16+00.00 TO STA. 17+00.00

FINAL SURVEY	SURVEYED	DATE
NOTE BOOK	PLOTTED	
NO.	TEMPLATE	
	AREAS CHECKED	

ORIGINAL SURVEY	SURVEYED	DATE
NOTE BOOK	PLOTTED	
NO.	TEMPLATE	
	AREAS CHECKED	