


SECTION	COUNTY	TOTAL SHEETS	SHEET NO.
01-16117-00	SHELBY	15	14

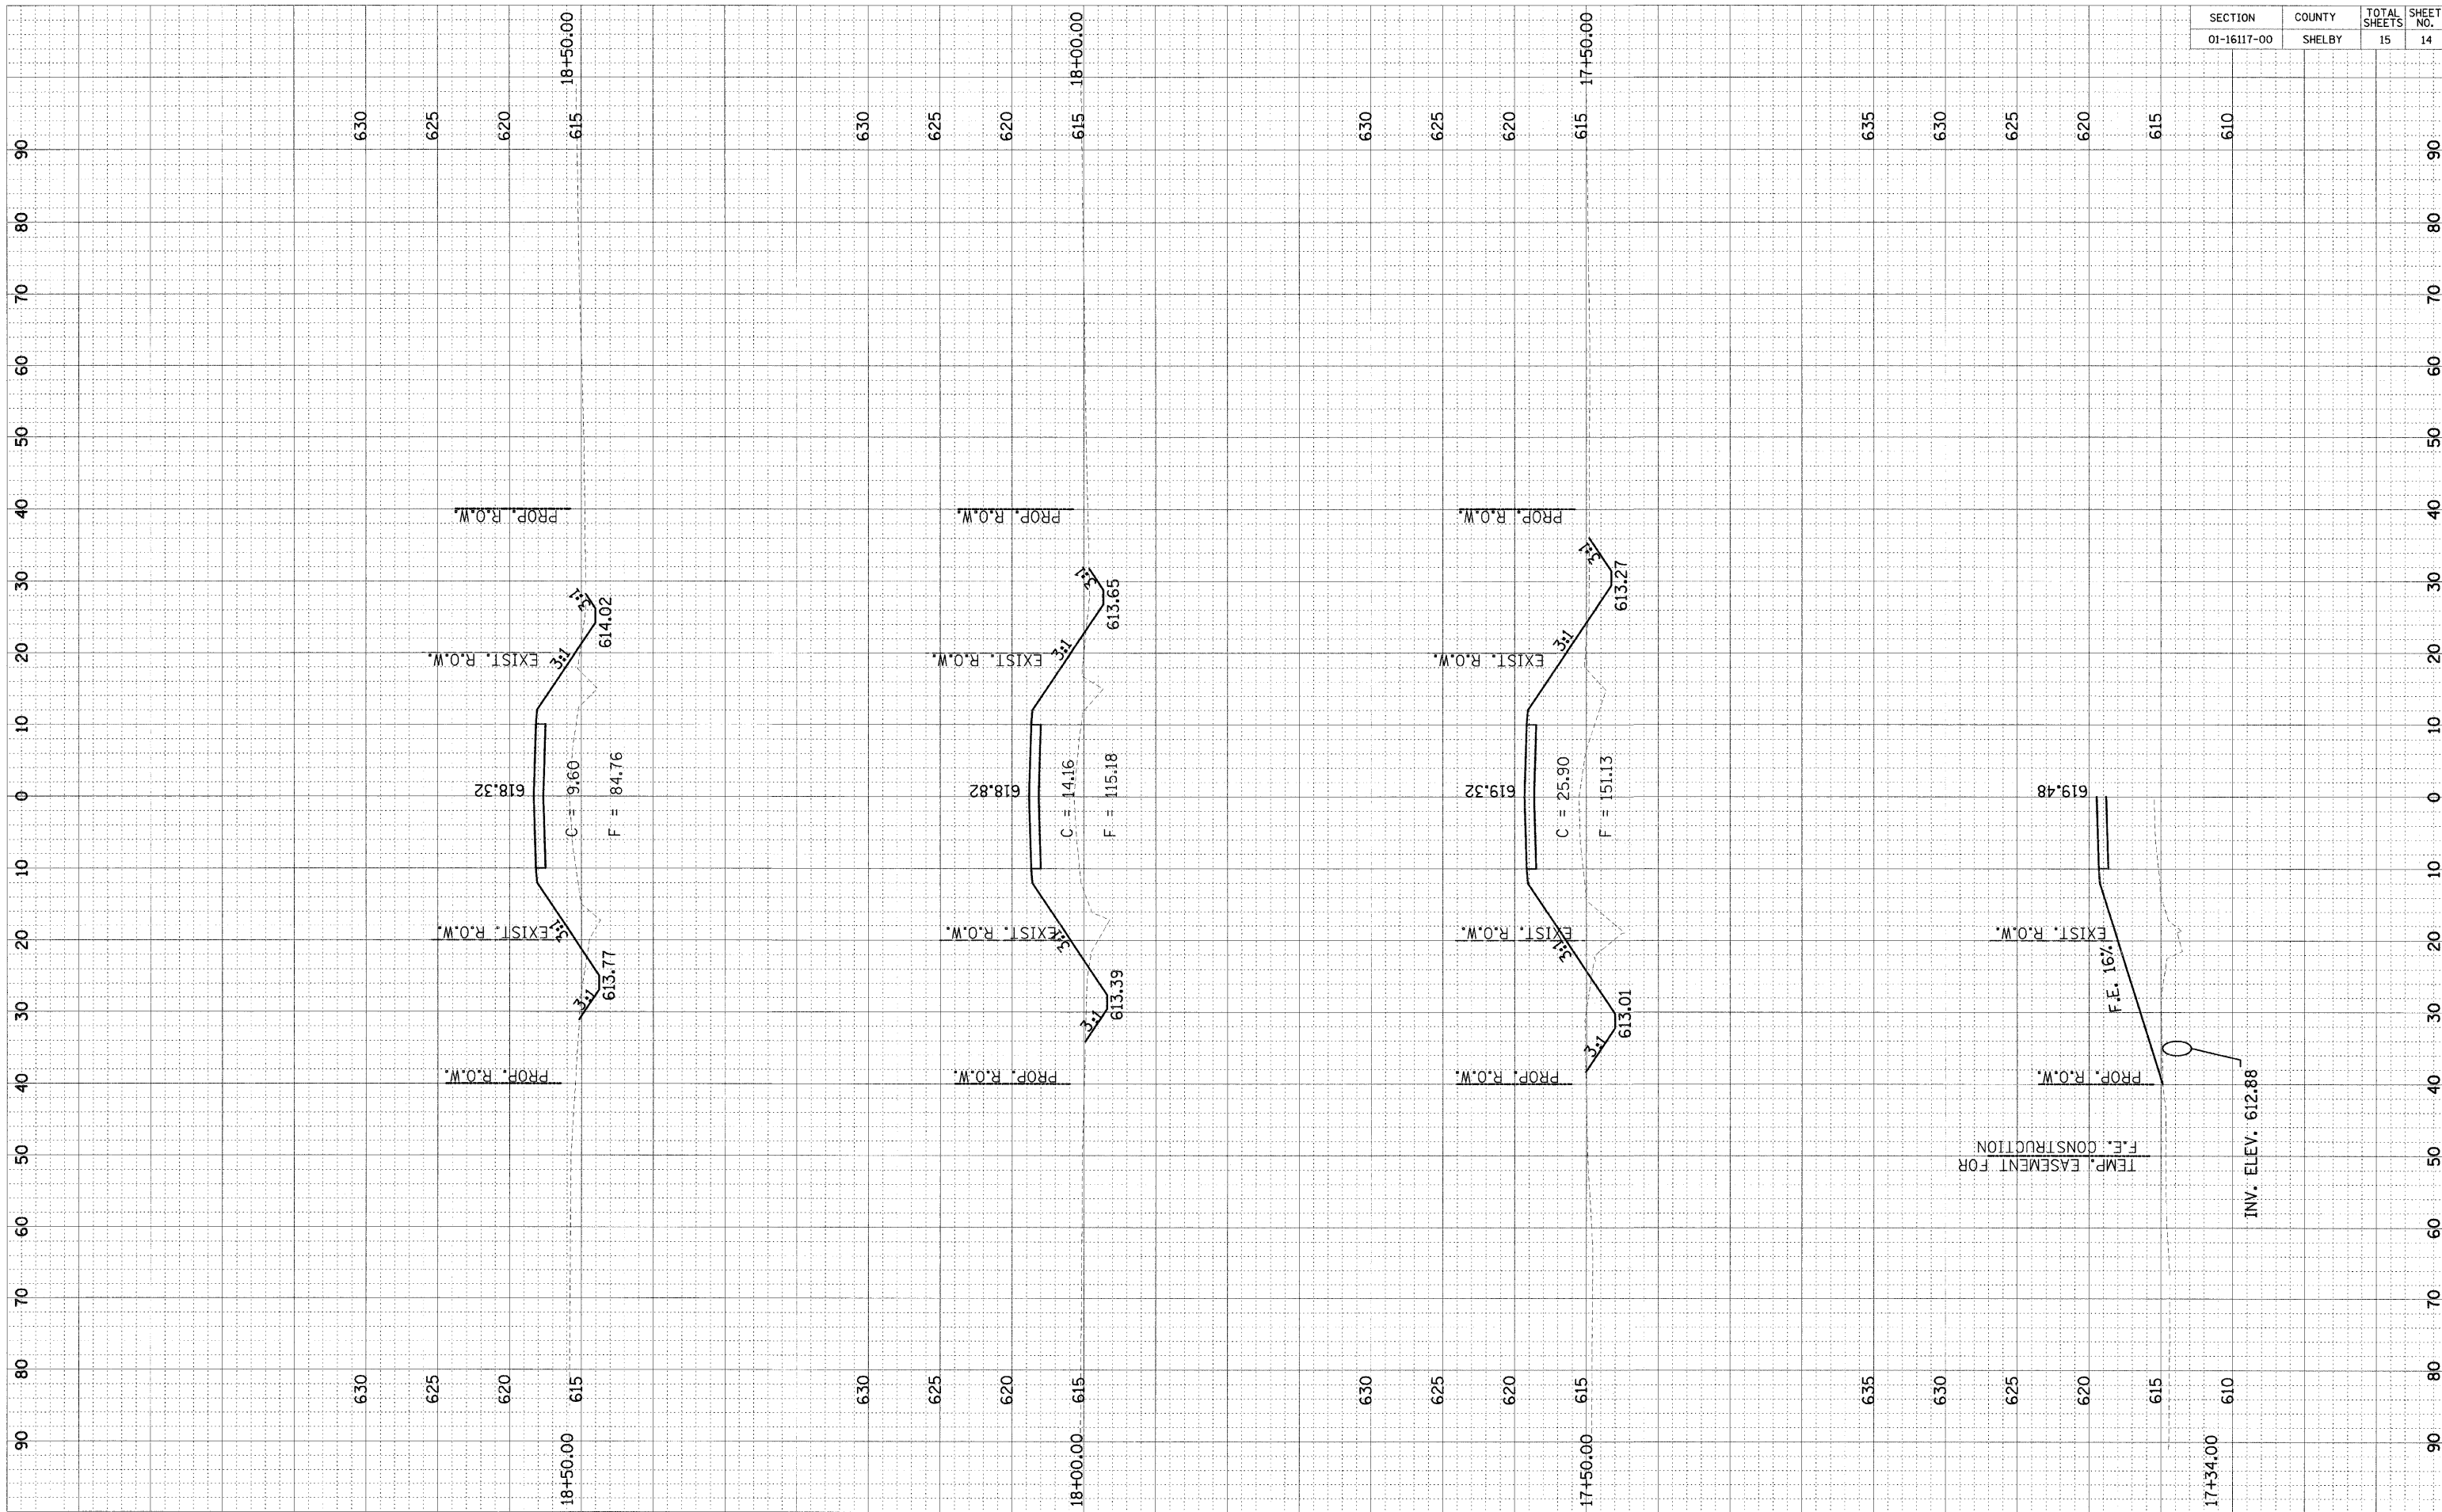

CROSS SECTIONS STA. 17+34.00 TO STA. 18+50.00

FINAL SURVEY	SURVEYED	DATE
NOTE BOOK NO.	PLOTTED	
	TEMPLATE	
	AREAS CHECKED	

ORIGINAL SURVEY	SURVEYED	DATE
NOTE BOOK NO.	PLOTTED	
	TEMPLATE	
	AREAS CHECKED	