


SECTION	COUNTY	TOTAL SHEETS	SHEET NO.
01-16117-00	SHELBY	15	15

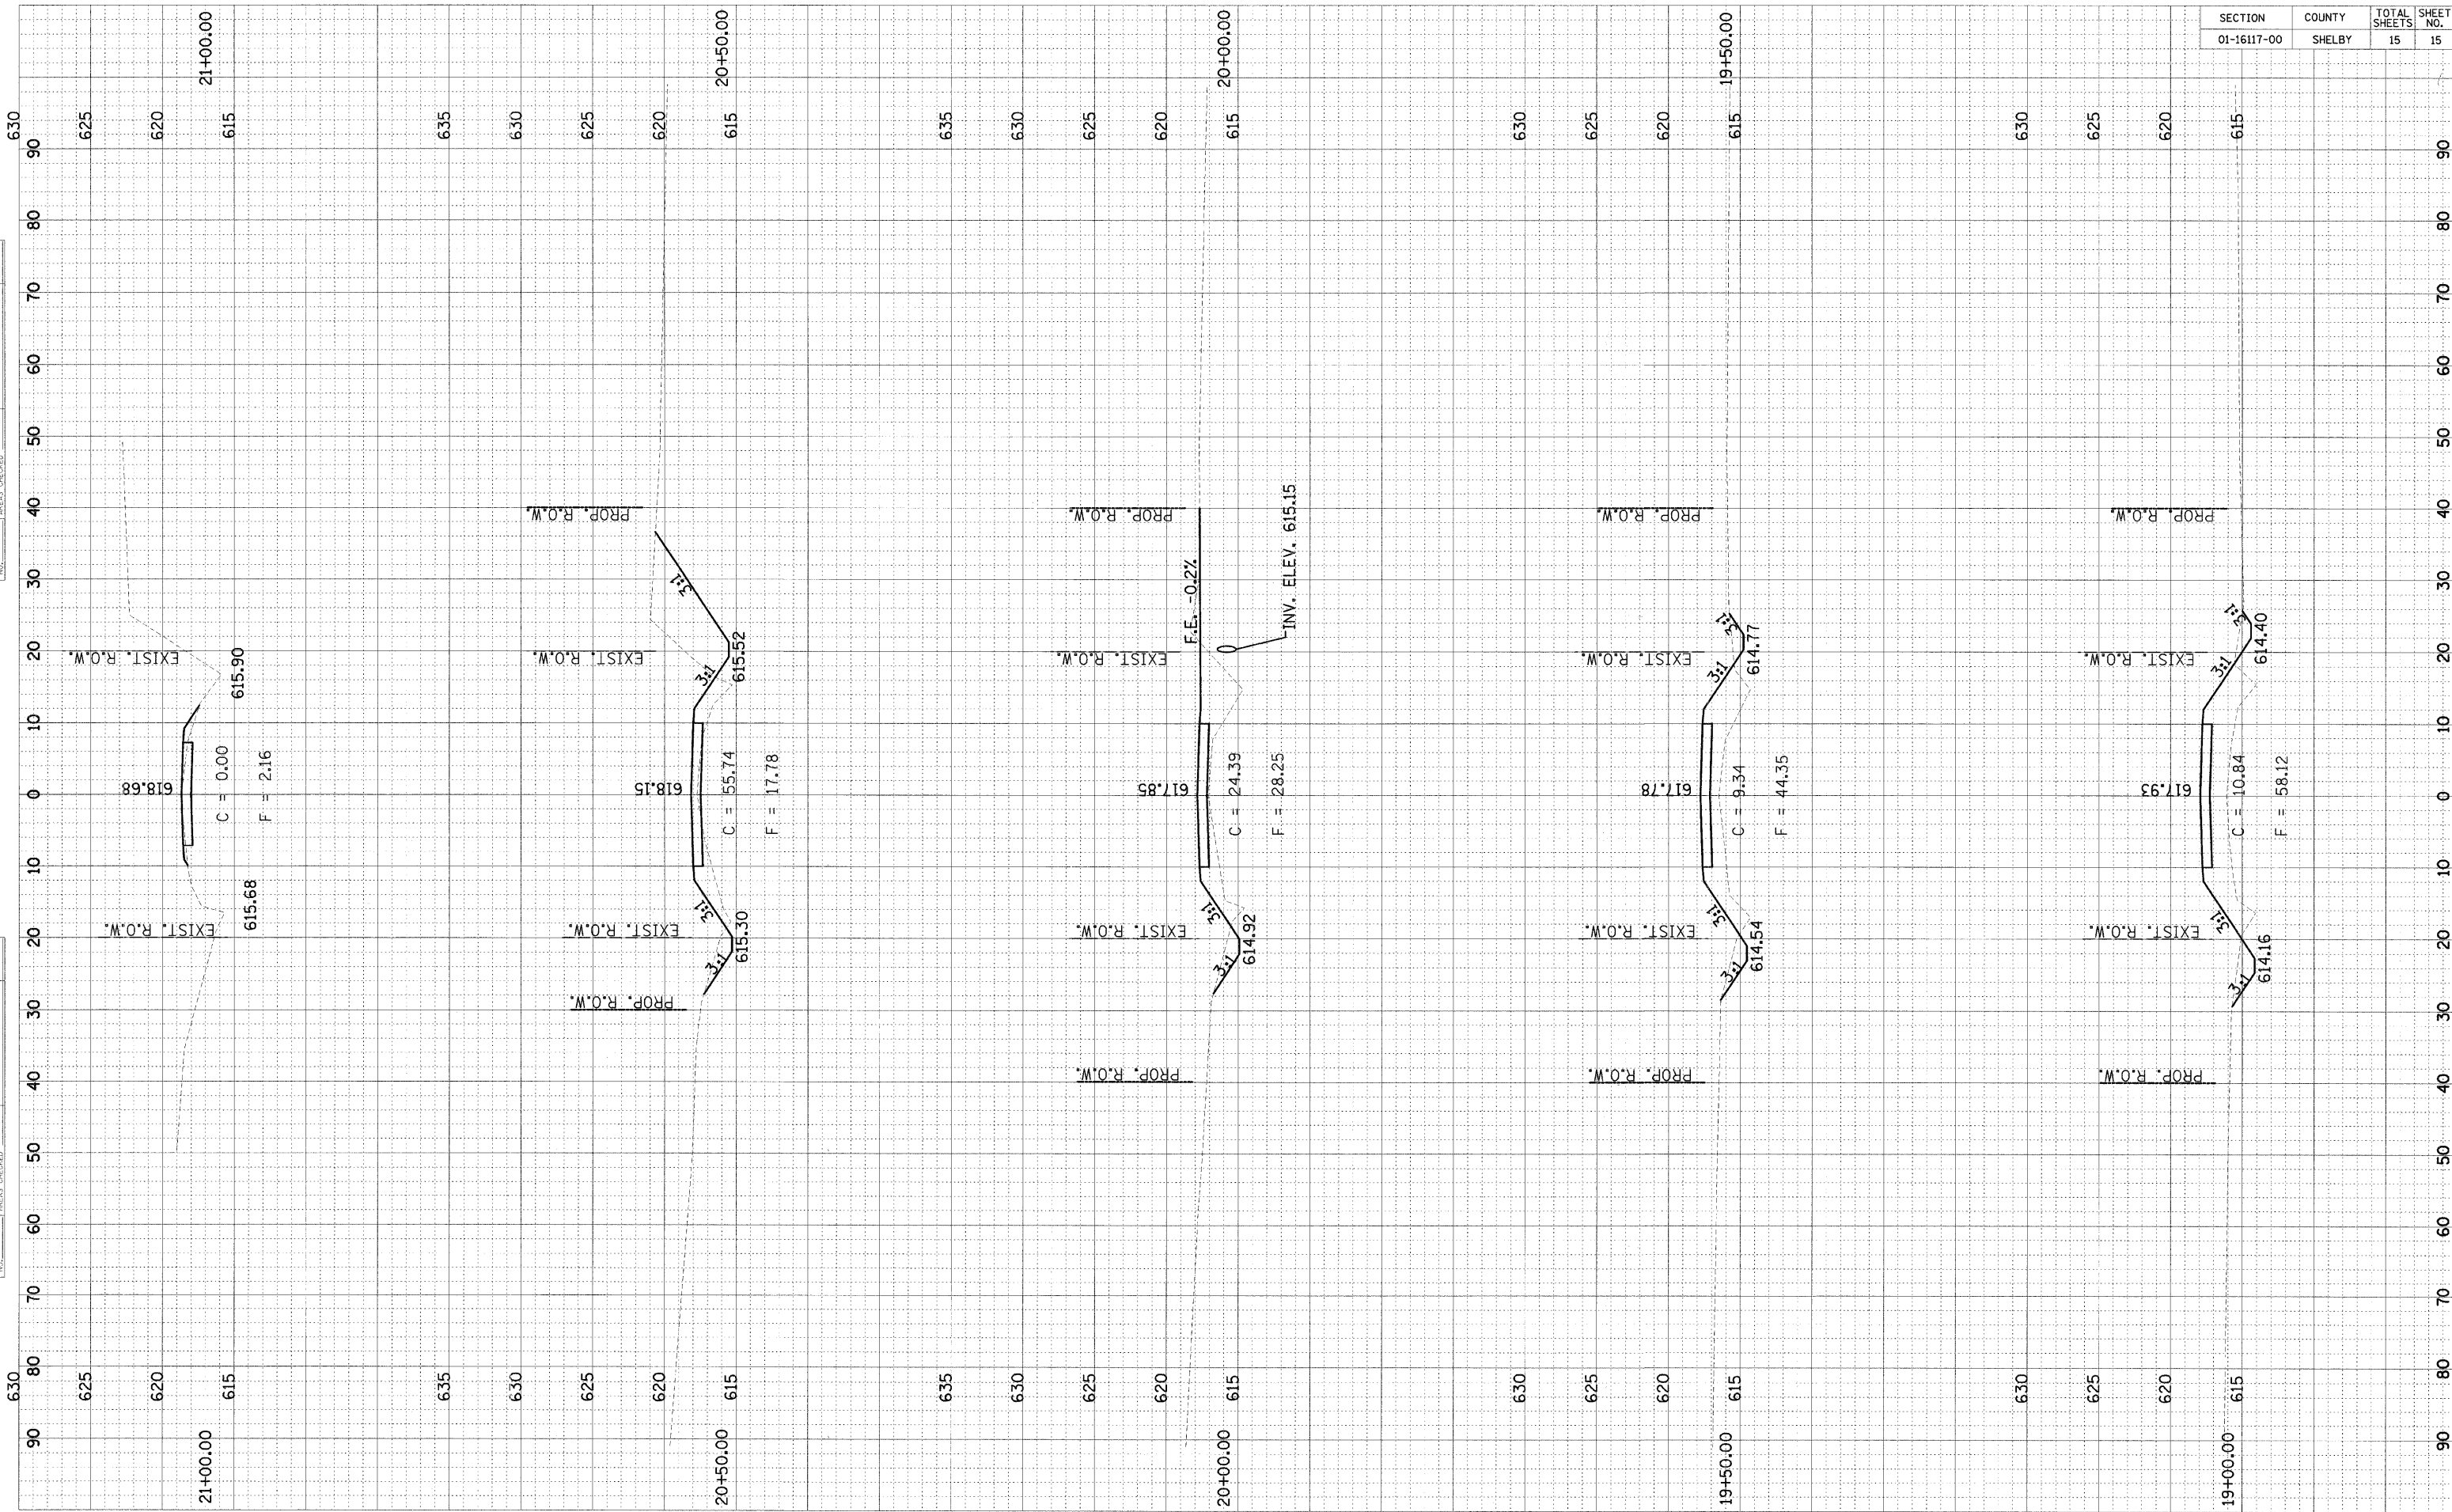

CROSS SECTIONS STA. 19+00.00 TO STA. 21+00.00

FINAL SURVEY PLOTTED TEMPLATE AREAS CHECKED

ORIGINAL SURVEY PLOTTED TEMPLATE AREAS CHECKED