


FINAL SURVEY	BY	DATE
SURVEYED		
NOTE BOOK		
AREAS CHECKED		
NO.		



ORIGINAL SURVEY	BY	DATE
SURVEYED		
NOTE BOOK		
AREAS CHECKED		
NO.		

03/30/2009
I:\9770us\9520280\Civil\Sheet\c-30306 03.dwg

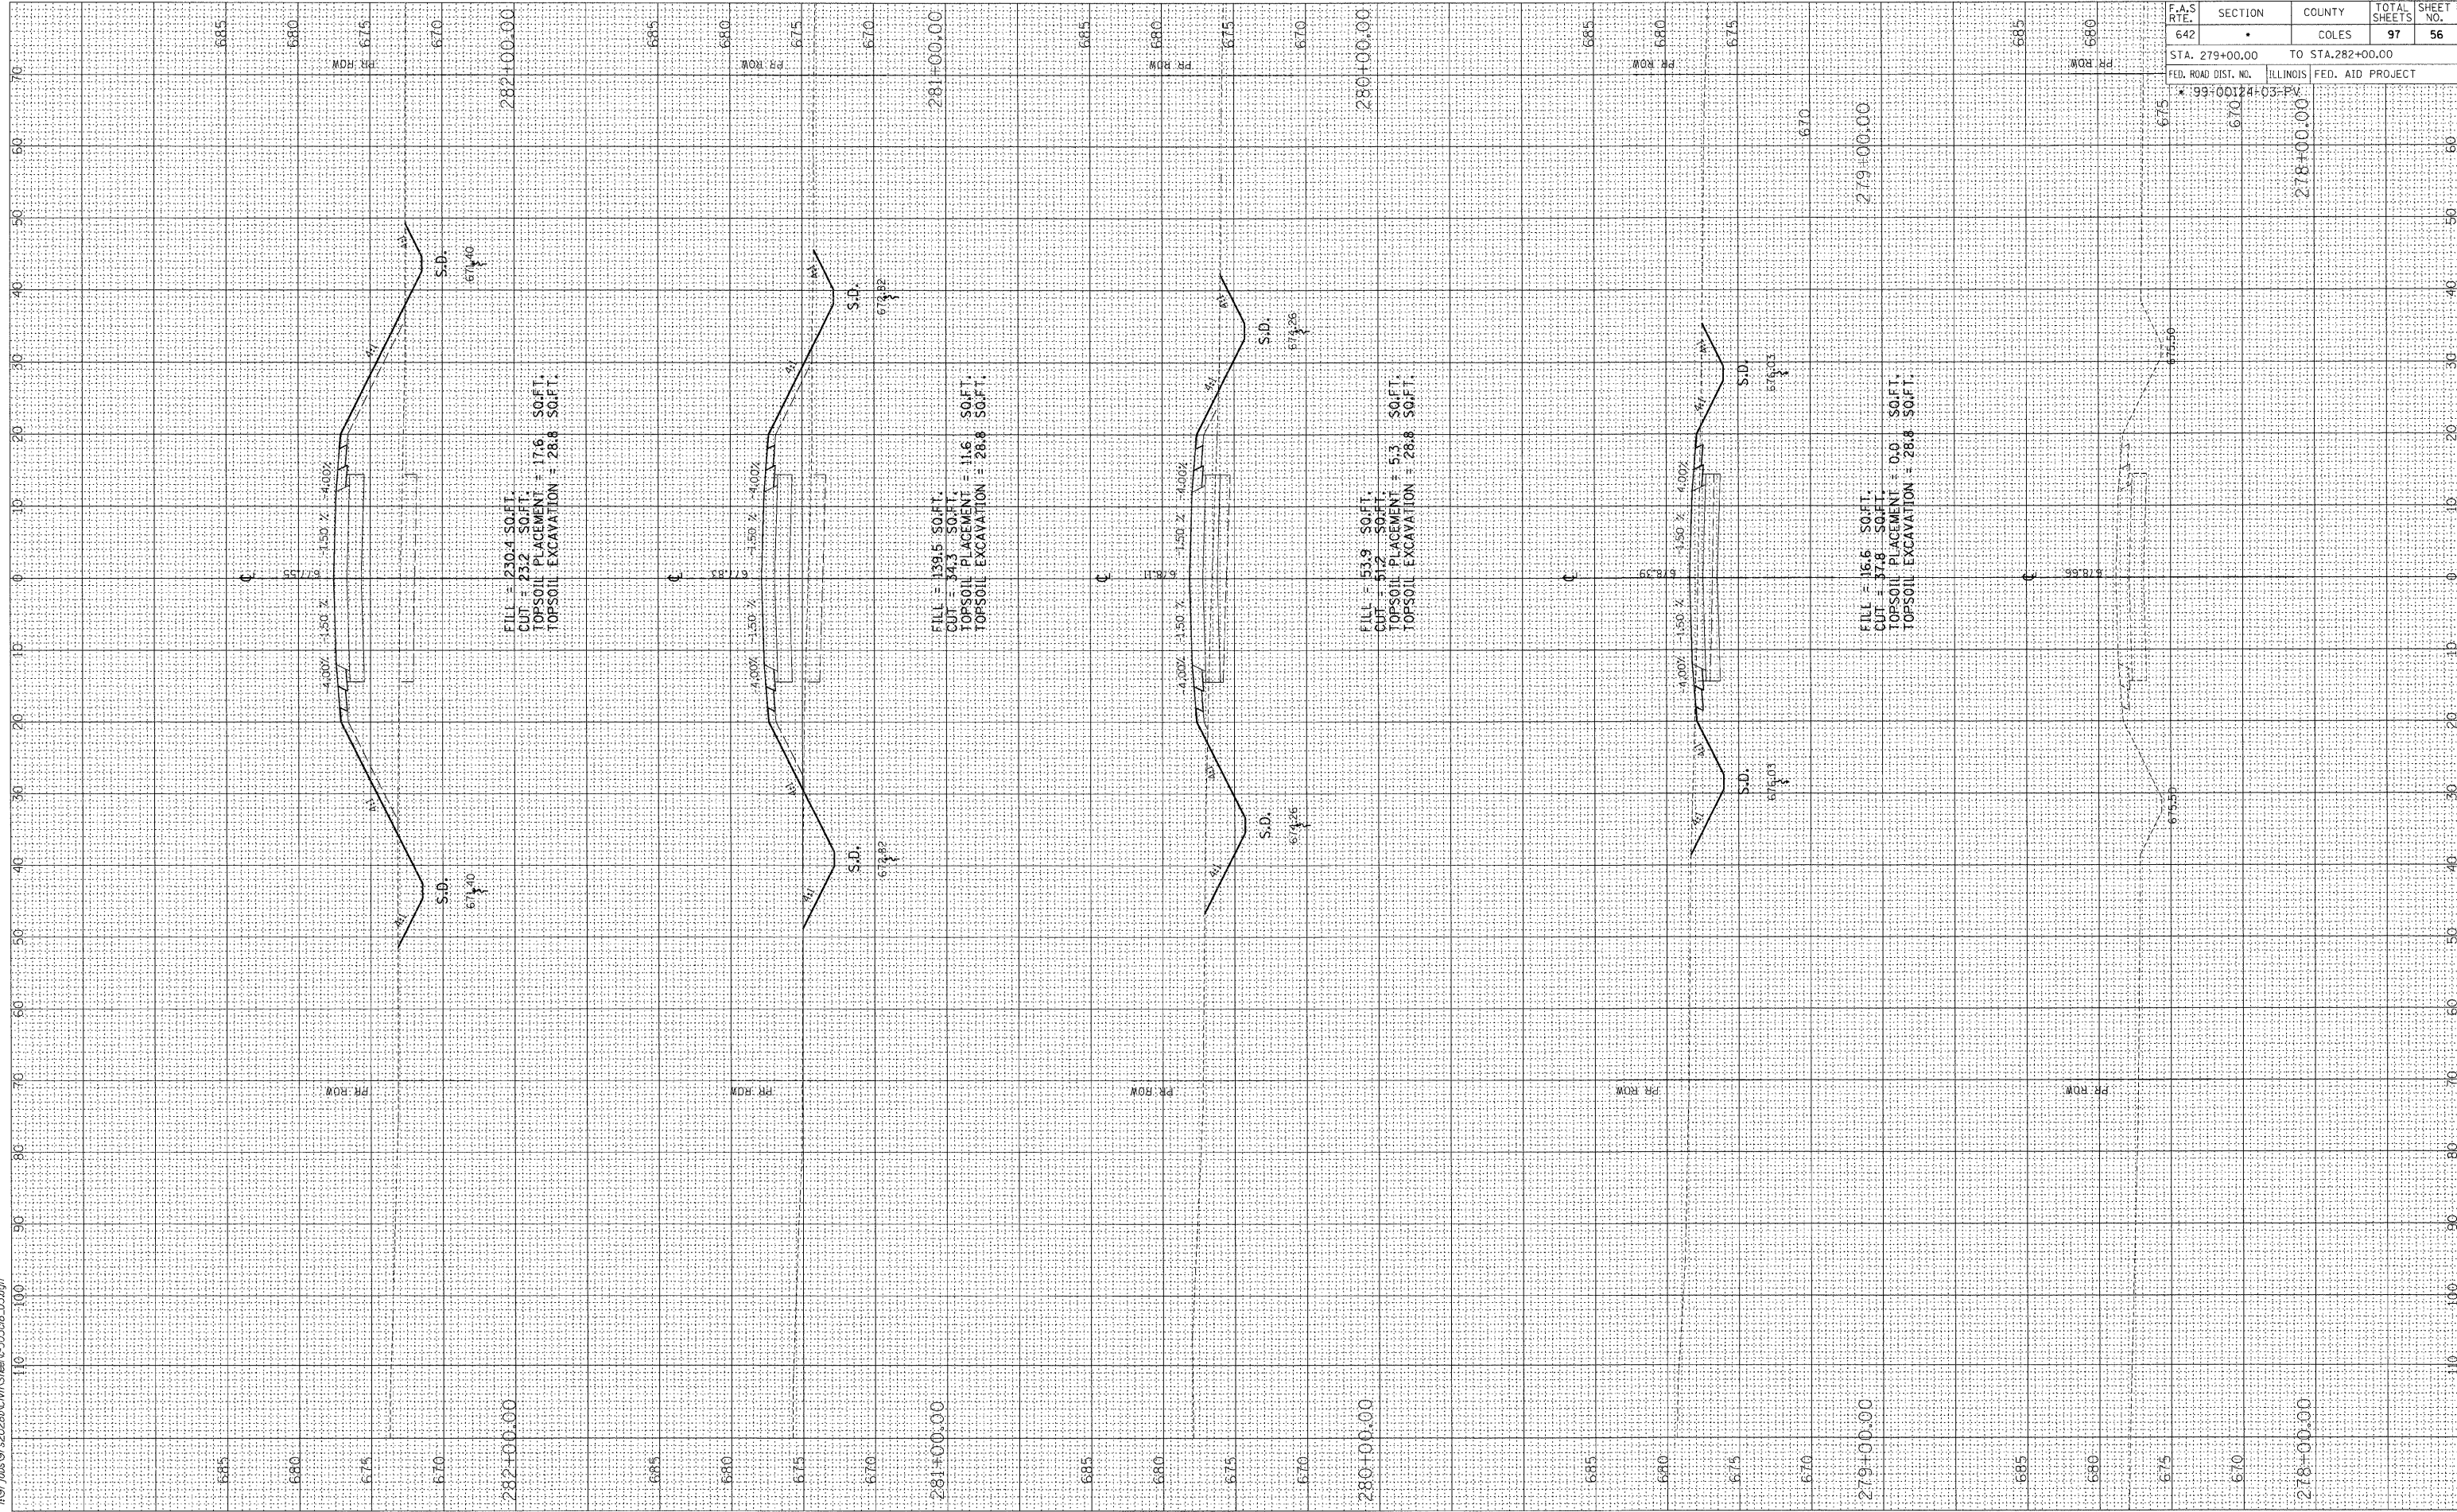

F.A.S. RTE.	SECTION	COUNTY	TOTAL SHEETS	SHEET NO.
642	*	COLES	97	56
STA. 279+00.00 TO STA. 282+00.00		ILLINOIS FED. AID PROJECT		
* 99-00124-03-PV				