


F.A.U. RTE.	SECTION	COUNTY	TOTAL SHEETS	SHEET NO.
9024	07-00187-02-RP	MADISON	111	21
FED. ROAD DIST. NO.		ILLINOIS FED. AID PROJECT		
CONTRACT NO. 97976				

REFERENCE POINTS

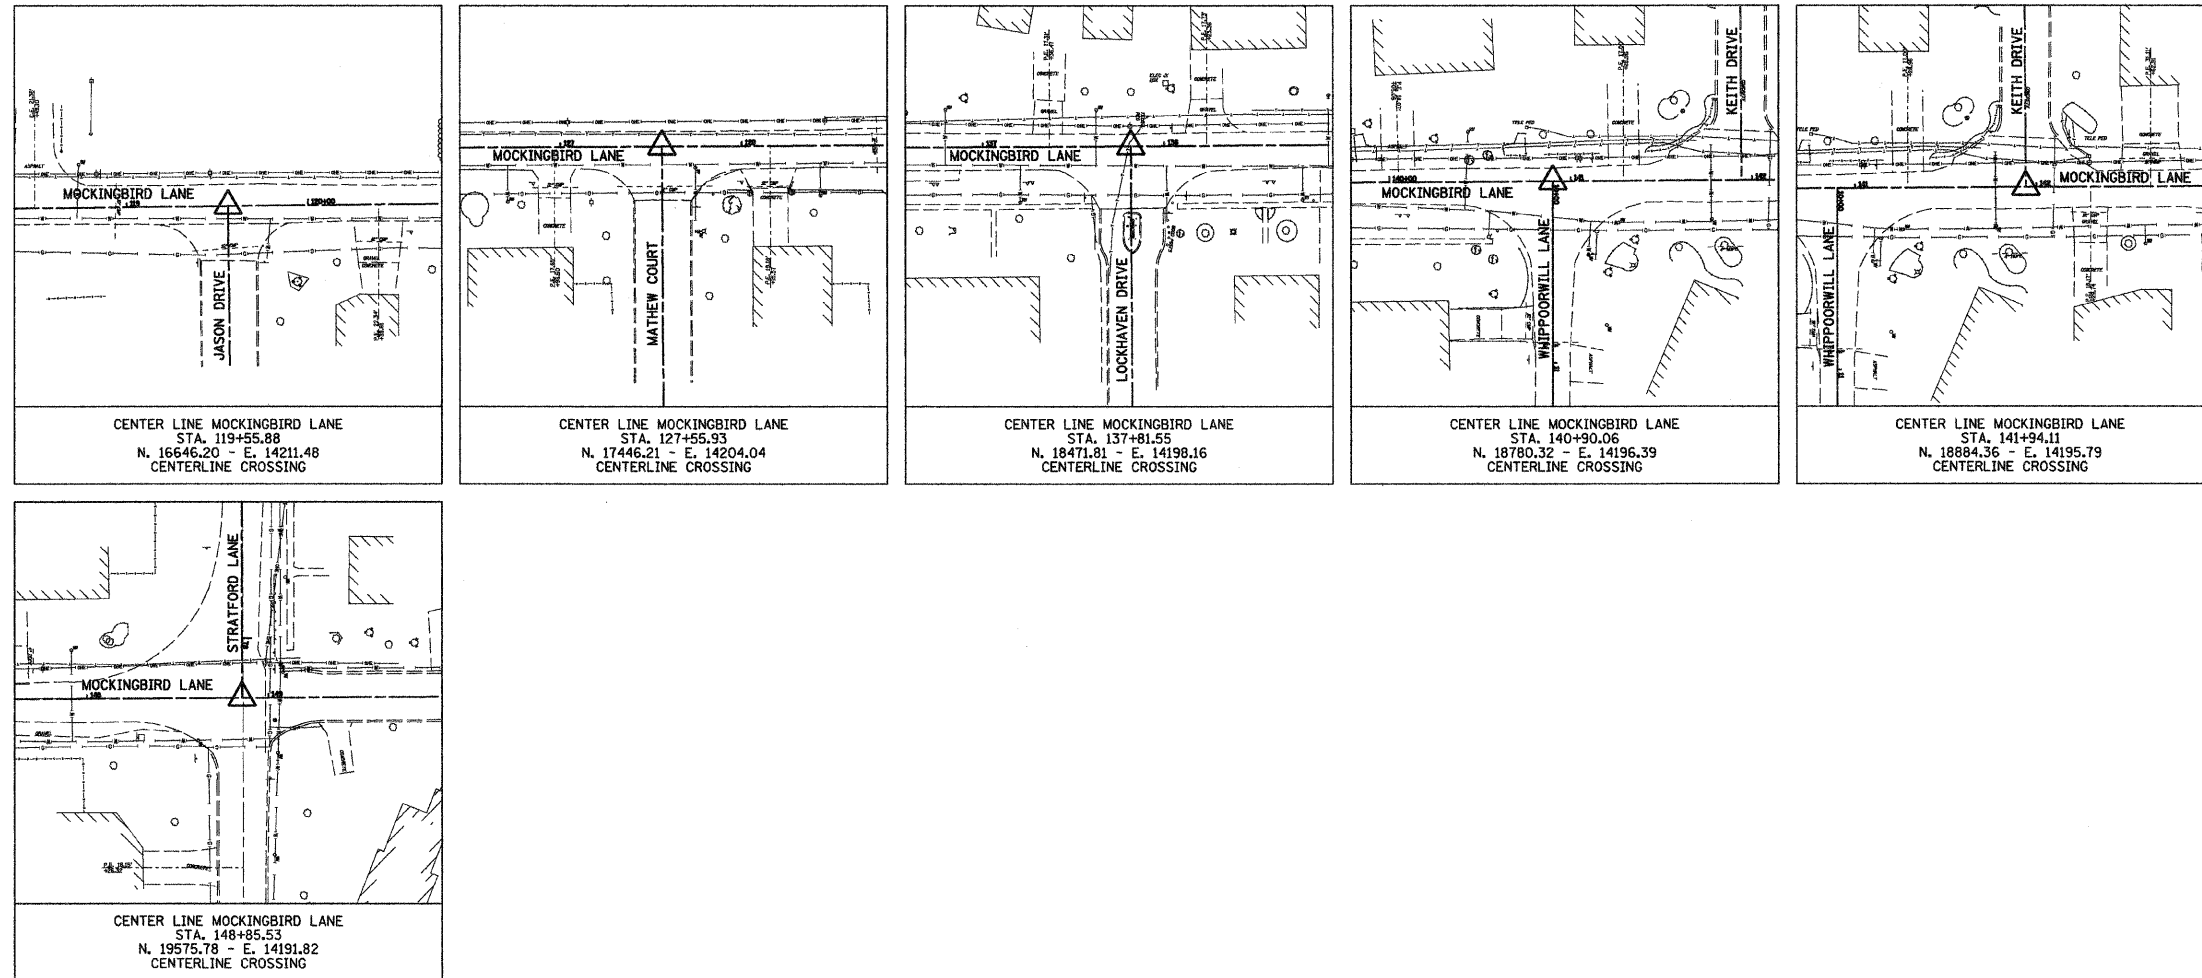

FINAL SURVEY PLOTTED	DATE
NOTE BOOK TEMPLATE	
AREAS CHECKED	
NO.	

ORIGINAL SURVEY PLOTTED	DATE
NOTE BOOK TEMPLATE	
AREAS CHECKED	
NO.	

Jureau Associates, Inc. P.C.
CONSULTING ENGINEERS AND LAND SURVEYORS

2100 State Street, P.O. Box 1325
Granite City, Illinois 62040
Phone: (618) 377-1400 / (618) 402-5225
Fax: (618) 402-8441

100 North Research Drive
Edwardsville, Illinois 62025
Phone: (618) 389-8900 / (618) 459-0800
Fax: (618) 389-0941

**REFERENCE POINT TIES
COORDINATES AND BENCHMARKS**

GRANITE CITY, ILLINOIS

SECTION No. 07-00187-02-RP

REVISIONS			SCALE: N.T.S.		
NO.	DATE	BY	REMARKS		
			DSN. BY: DAN	DATE: 04/03/09	SHEET
			DWN. BY: DAN	DATE: 04/03/09	21
			CHKD: BFK	DATE: 04/03/09	
DWG. NO.			JOB NO. 050210	DGN. NAME: REF-TIE	OF 111 SHTS