

425 425

420 420

415 415


410 410

405 405

400 400

BY	DATE
FINAL SURVEYED	
SURVEY PLOTTED	
NOTE BOOK TEMPLATE	
AREAS CHECKED	
NO.	

BY	DATE
ORIGINAL SURVEYED	
SURVEY PLOTTED	
NOTE BOOK TEMPLATE	
AREAS CHECKED	
NO.	

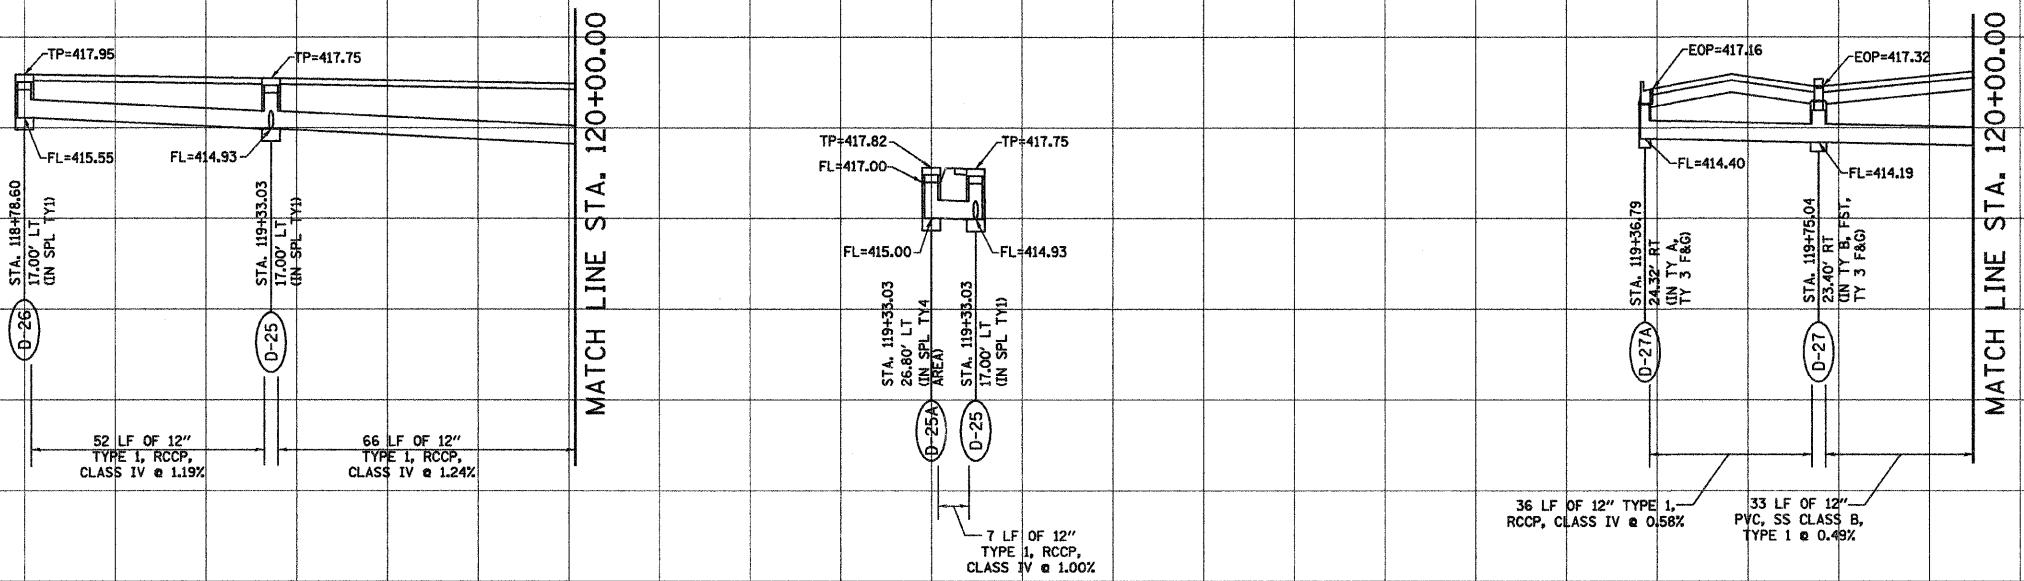

Juneau Associates, Inc. P.C.
 CONSULTING ENGINEERS AND LAND SURVEYORS
 2500 State Street, P.O. Box 1320 Granite City, Illinois 62040
 Phone: (618) 527-4400 / (618) 527-4534 Fax: (618) 527-4541
 110 North Research Drive Edwardsville, Illinois 62025
 Phone: (618) 398-0500 / (618) 398-0505 Fax: (618) 398-0541

DRAINAGE PROFILE
 F.A.U. ROUTE 9024
 MOCKINGBIRD LANE
 GRANITE CITY, ILLINOIS
 SECTION NO. 07-00187-02-RP

REVISIONS			
NO.	DATE	BY	REMARKS

SCALE: 1 Inch = 20 feet			
DSN. BY:	BFK	DATE:	04/03/09
DWNL. BY:	JDH	DATE:	04/03/09
CHK'D:	BFK	DATE:	04/03/09
JOB NO.	E050210	DGN. NAME:	DRAIN.OIA
			OF 111 SHTS