
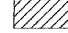
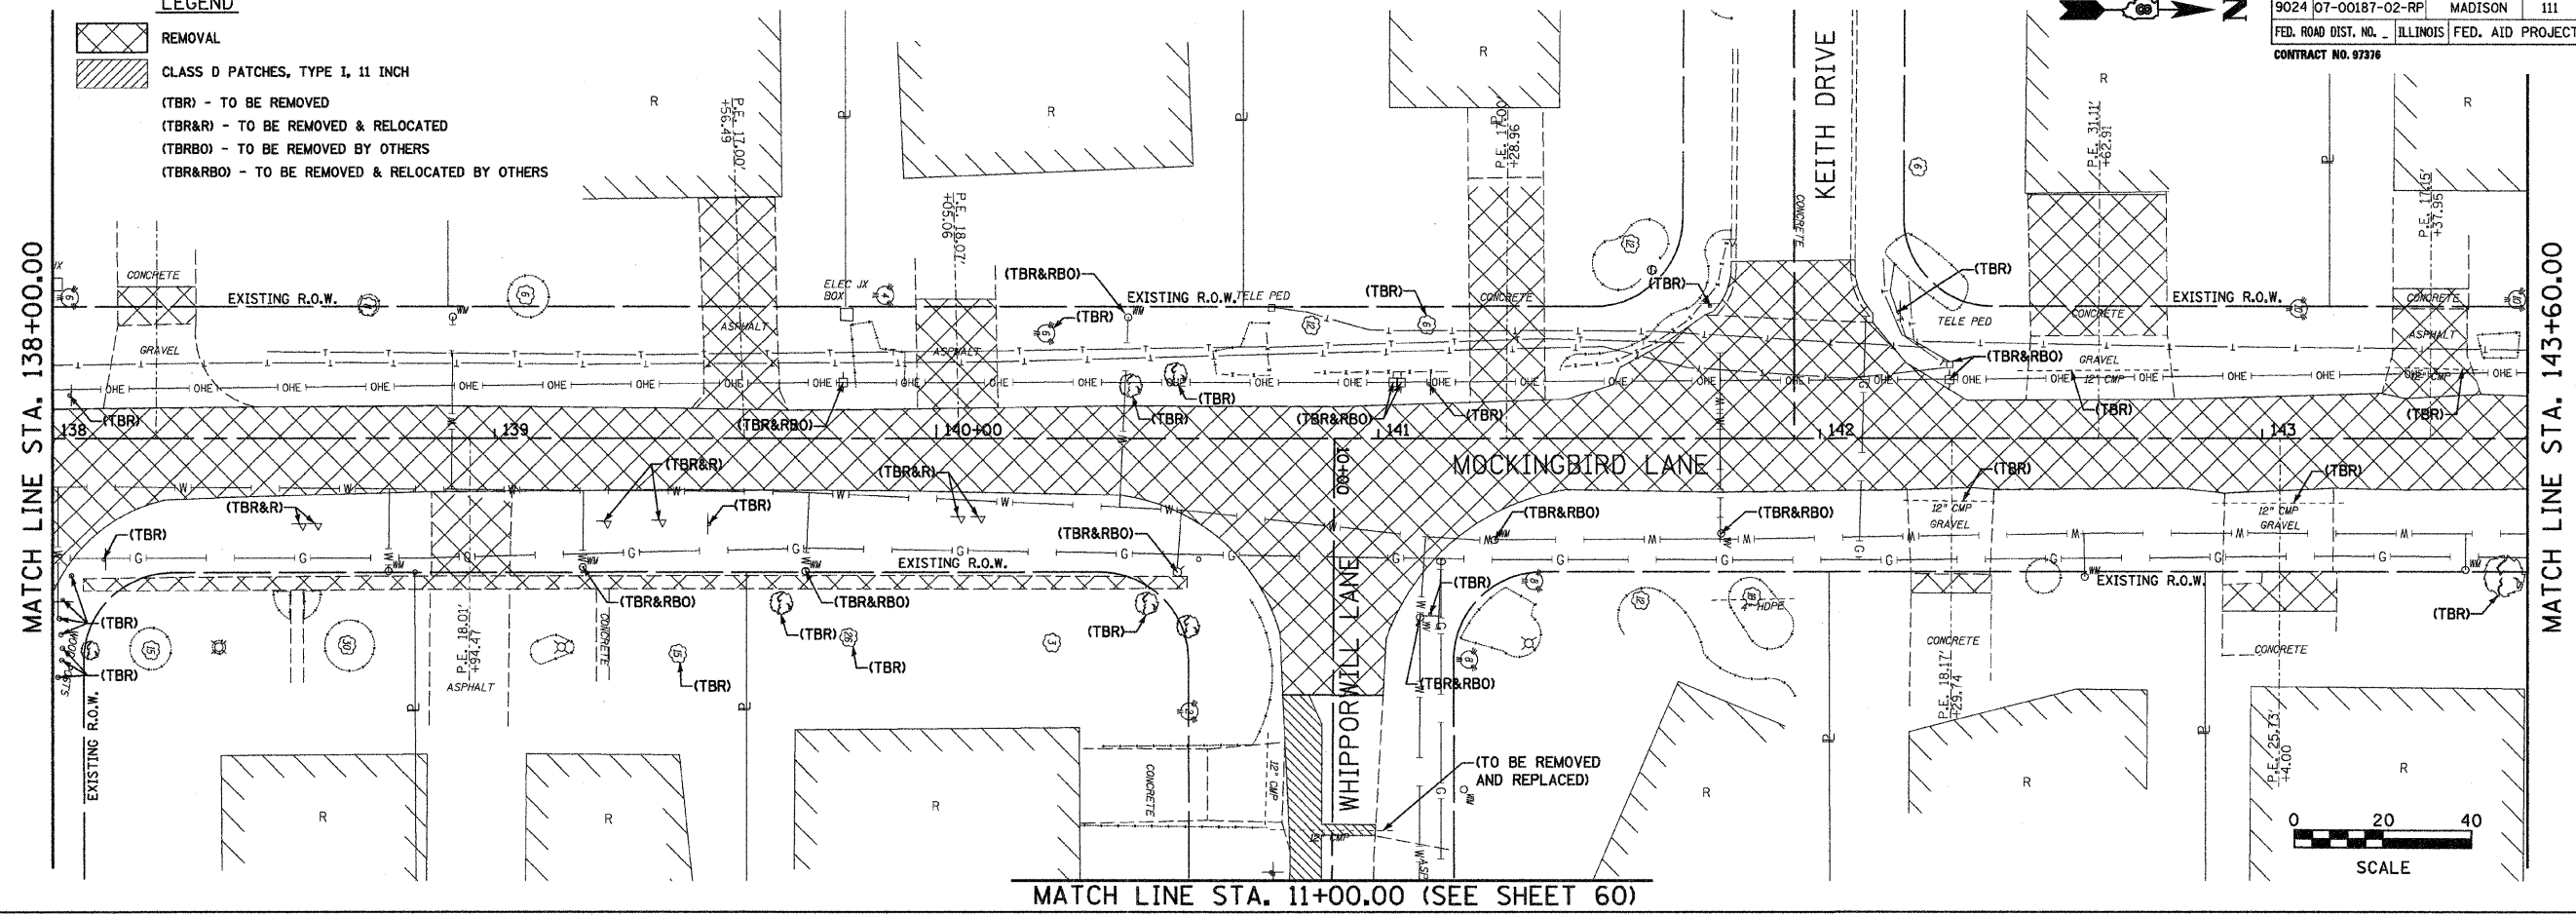


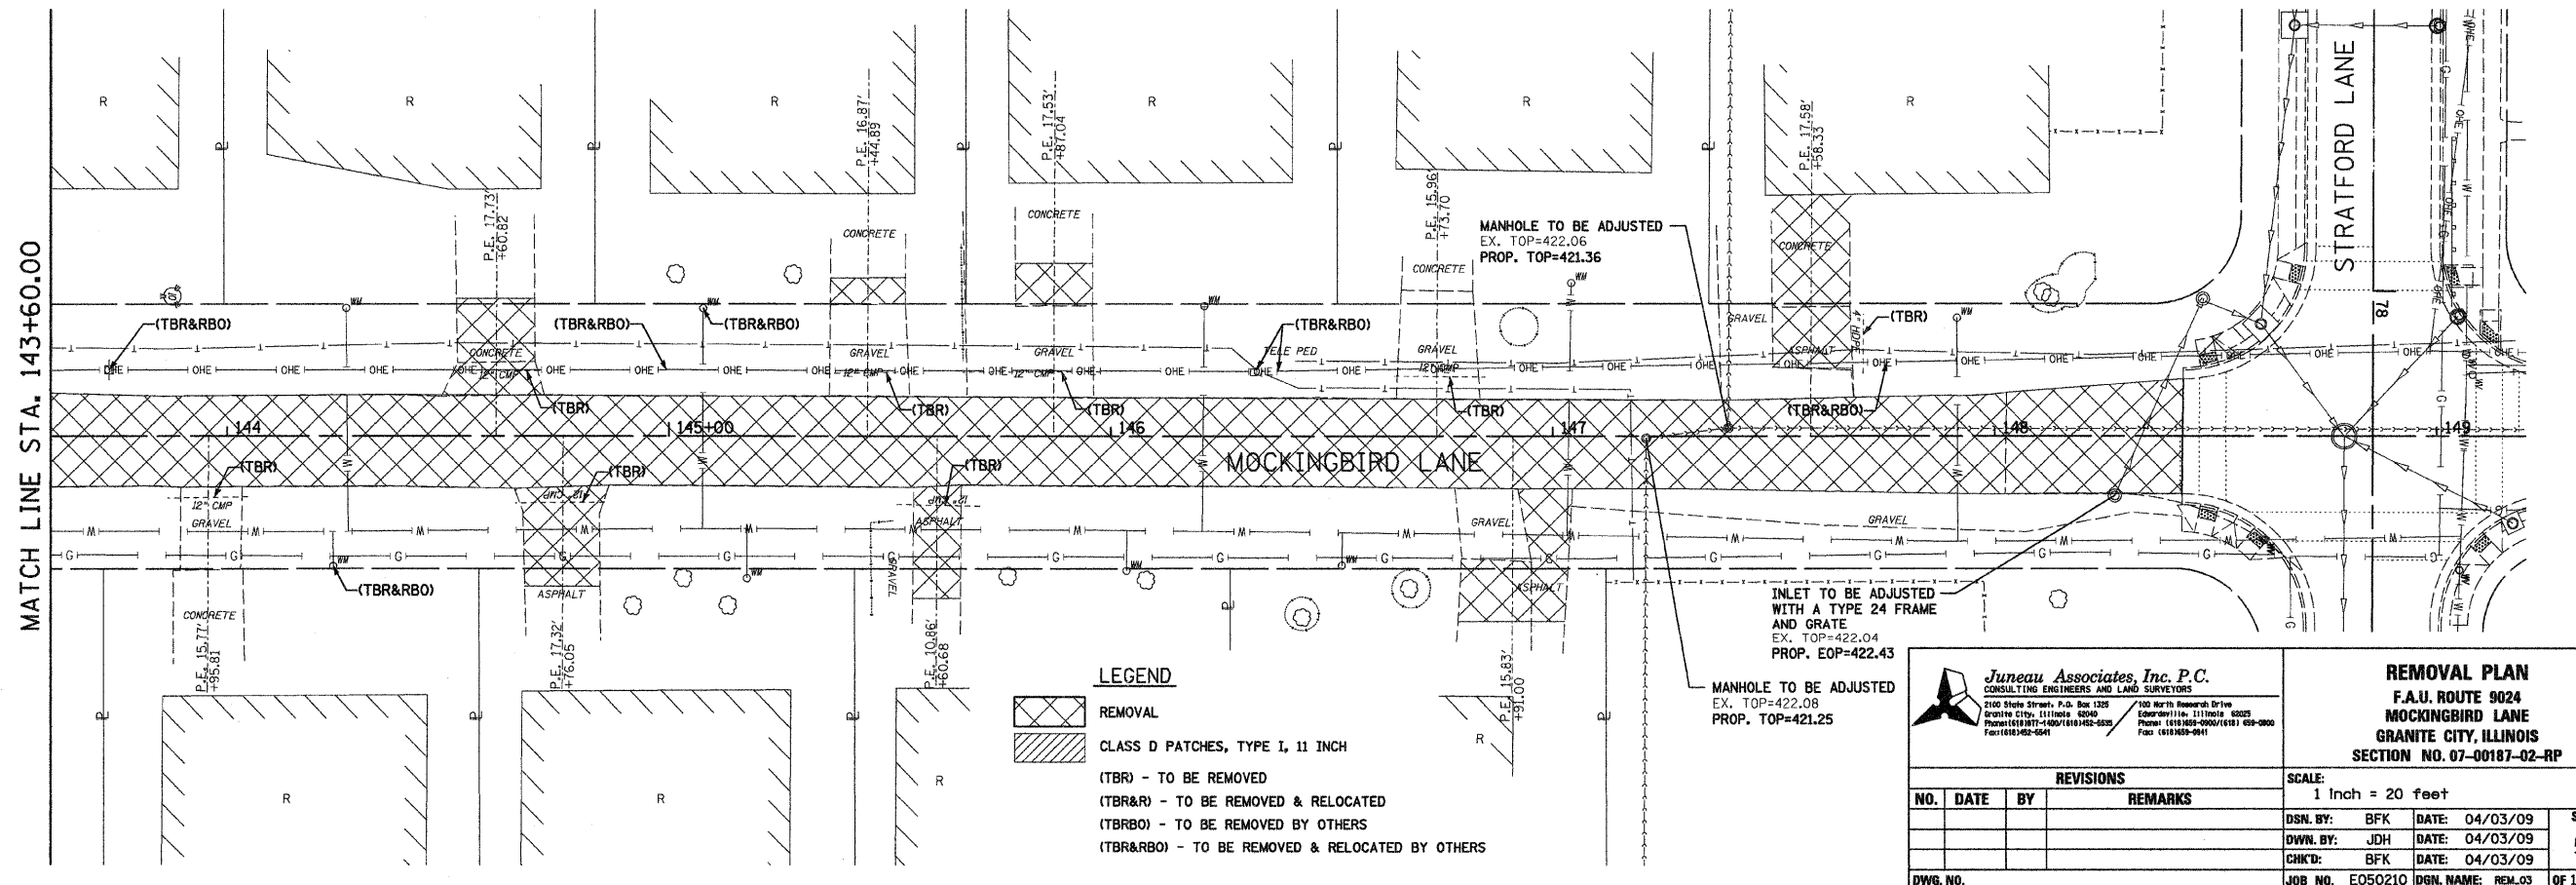
**LEGEND**

-  REMOVAL
-  CLASS D PATCHES, TYPE I, 11 INCH
- (TBR) - TO BE REMOVED
- (TBR&R) - TO BE REMOVED & RELOCATED
- (TBRBO) - TO BE REMOVED BY OTHERS
- (TBR&RBO) - TO BE REMOVED & RELOCATED BY OTHERS






BY	DATE
ORIGINAL SURVEYED PLOTTED	
NOTE BOOK TEMPLATE	
AREAS CHECKED	
NO.	

BY	DATE
ORIGINAL SURVEYED PLOTTED	
NOTE BOOK TEMPLATE	
AREAS CHECKED	
NO.	



**LEGEND**

-  REMOVAL
-  CLASS D PATCHES, TYPE I, 11 INCH
- (TBR) - TO BE REMOVED
- (TBR&R) - TO BE REMOVED & RELOCATED
- (TBRBO) - TO BE REMOVED BY OTHERS
- (TBR&RBO) - TO BE REMOVED & RELOCATED BY OTHERS


**Juneau Associates, Inc. P.C.**  
 CONSULTING ENGINEERS AND LAND SURVEYORS  
2100 State Street, P.O. Box 1325  
 Granite City, Illinois 62040  
 Phone: (618) 957-1800 / (618) 952-5500  
 Fax: (618) 952-6941

**REMOVAL PLAN**  
**F.A.U. ROUTE 9024**  
**MOCKINGBIRD LANE**  
**GRANITE CITY, ILLINOIS**  
**SECTION NO. 07-00187-02-RP**

REVISIONS			
NO.	DATE	BY	REMARKS
DWG. NO.			

SCALE:			
1 Inch = 20 feet			
DSN. BY:	BFK	DATE:	04/03/09
OWN. BY:	JDH	DATE:	04/03/09
CHK'D:	BFK	DATE:	04/03/09
JOB NO.	E050210	DGN. NAME:	REM_03
			SHEET
			59
			OF 111 SHTS